


Planning & Conservation

REV: | REVISION:

REV DATE:

Proposed Ground Floor Layout

New anti-slip galvanised spiral stair fabrication subject to site measure

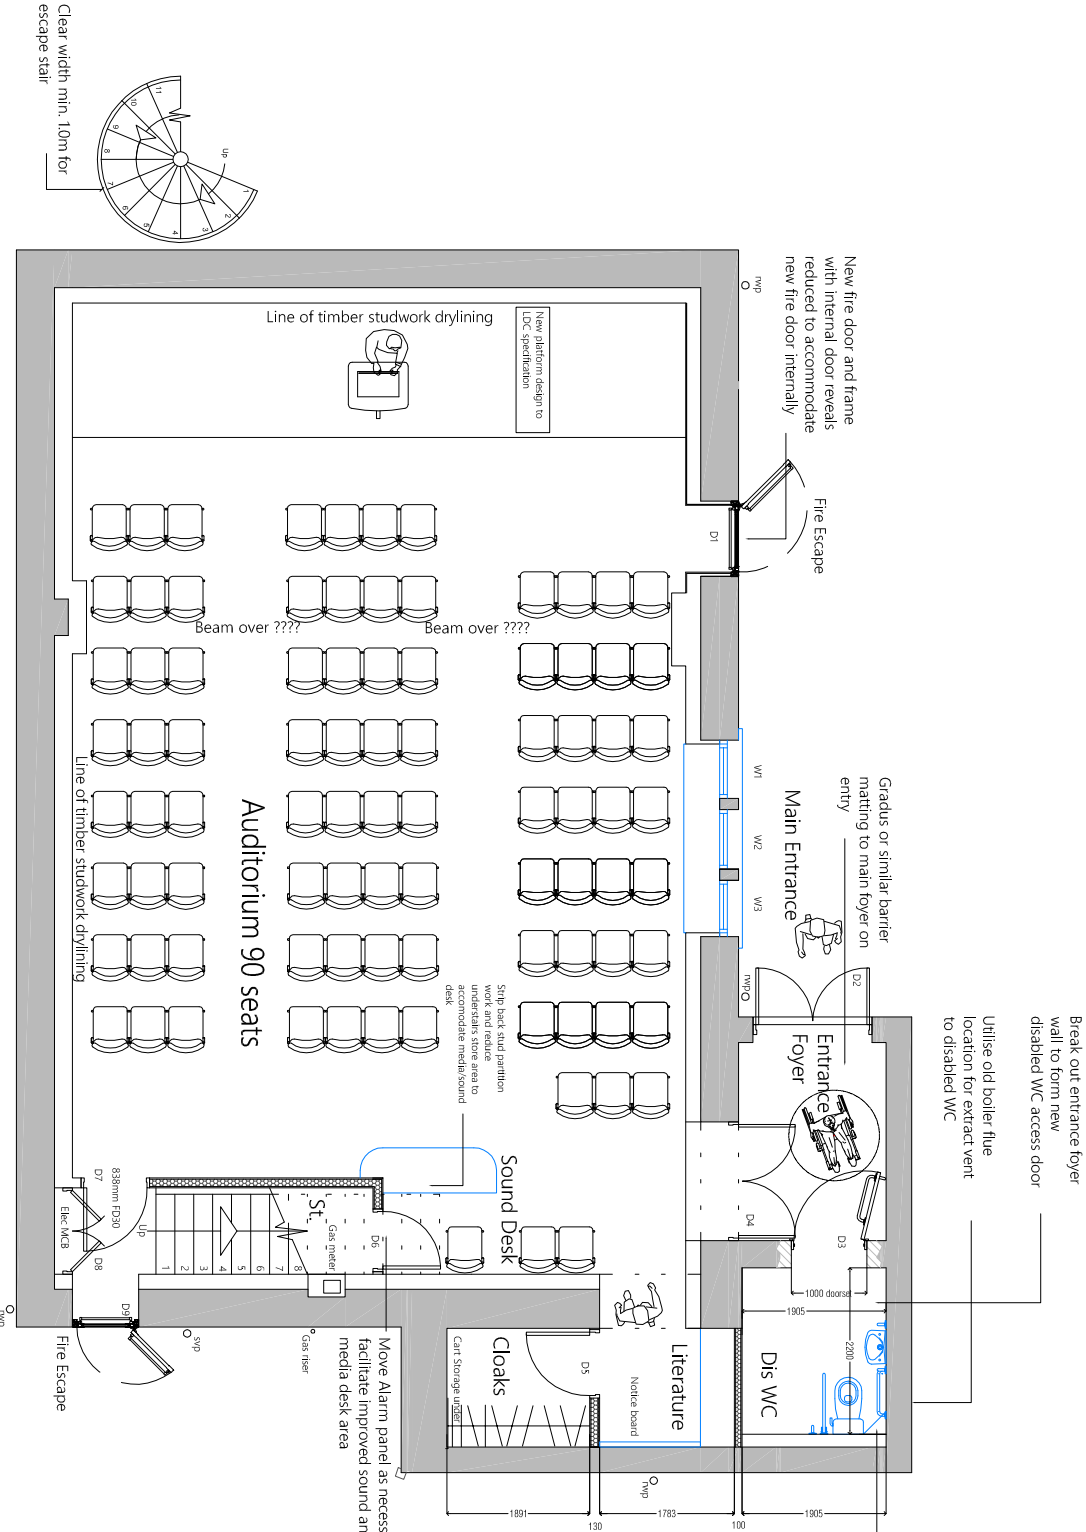

Proposed First Floor Layout

