


Ordnance Survey, (c) Crown Copyright 2018. All rights reserved. Licence number 100022432  
LOCATION PLAN 1:500

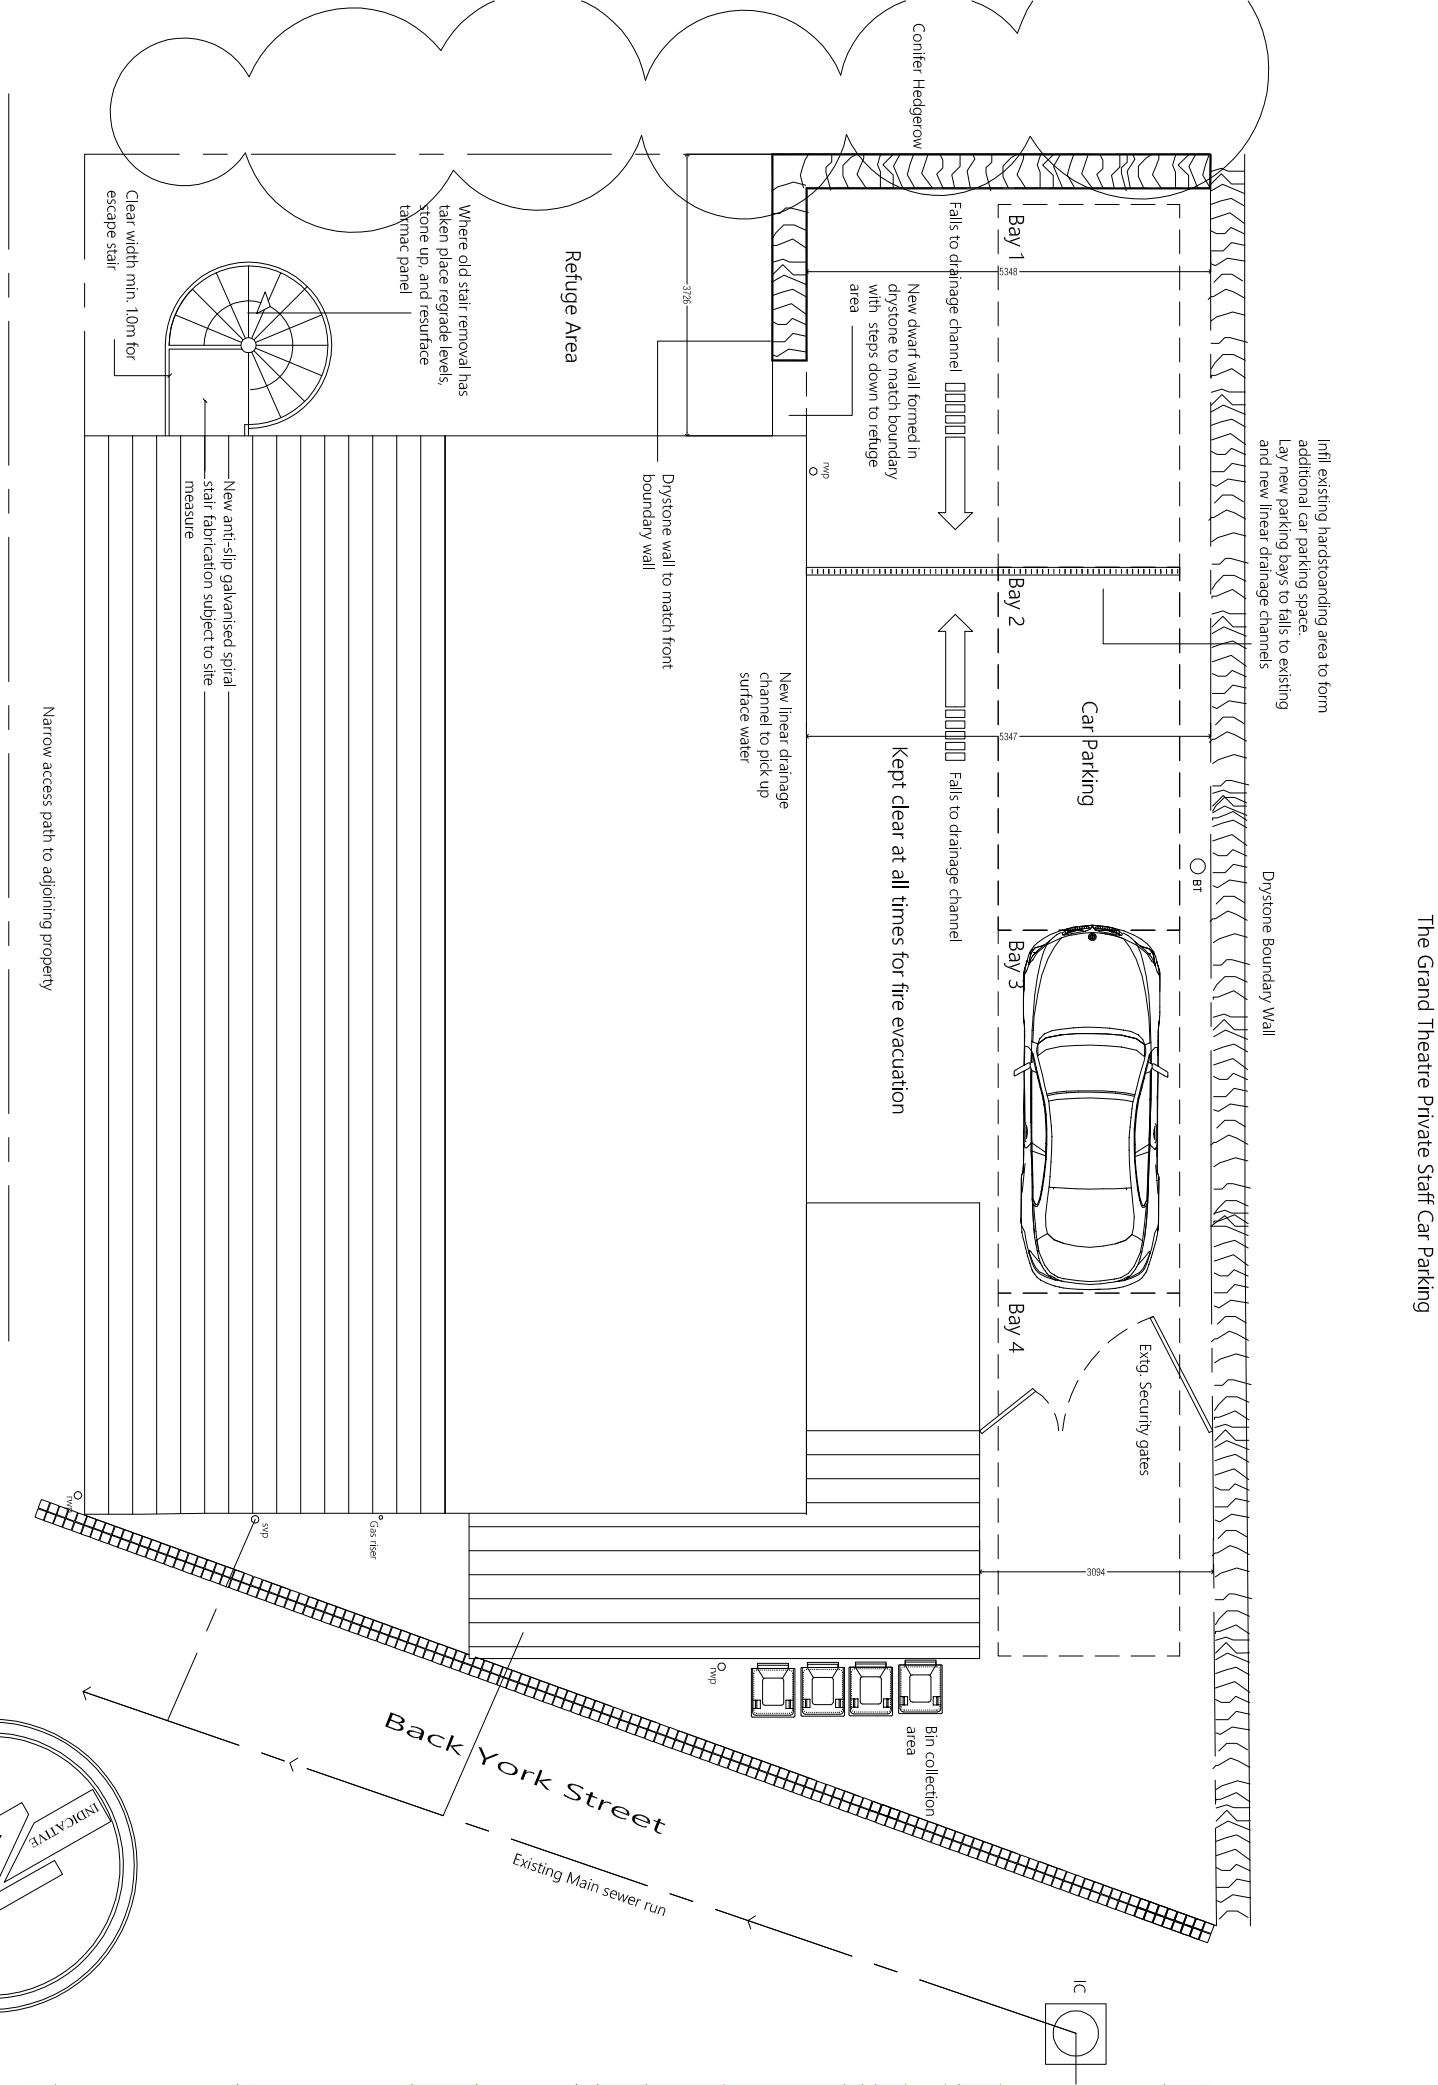

The Grand Theatre Private Staff Car Parking