




New anti-slip galvanised spiral
stair fabrication subject to site
measure

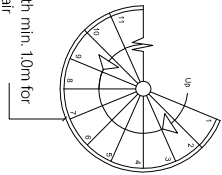

Clear width min. 1.0m for
escape stair

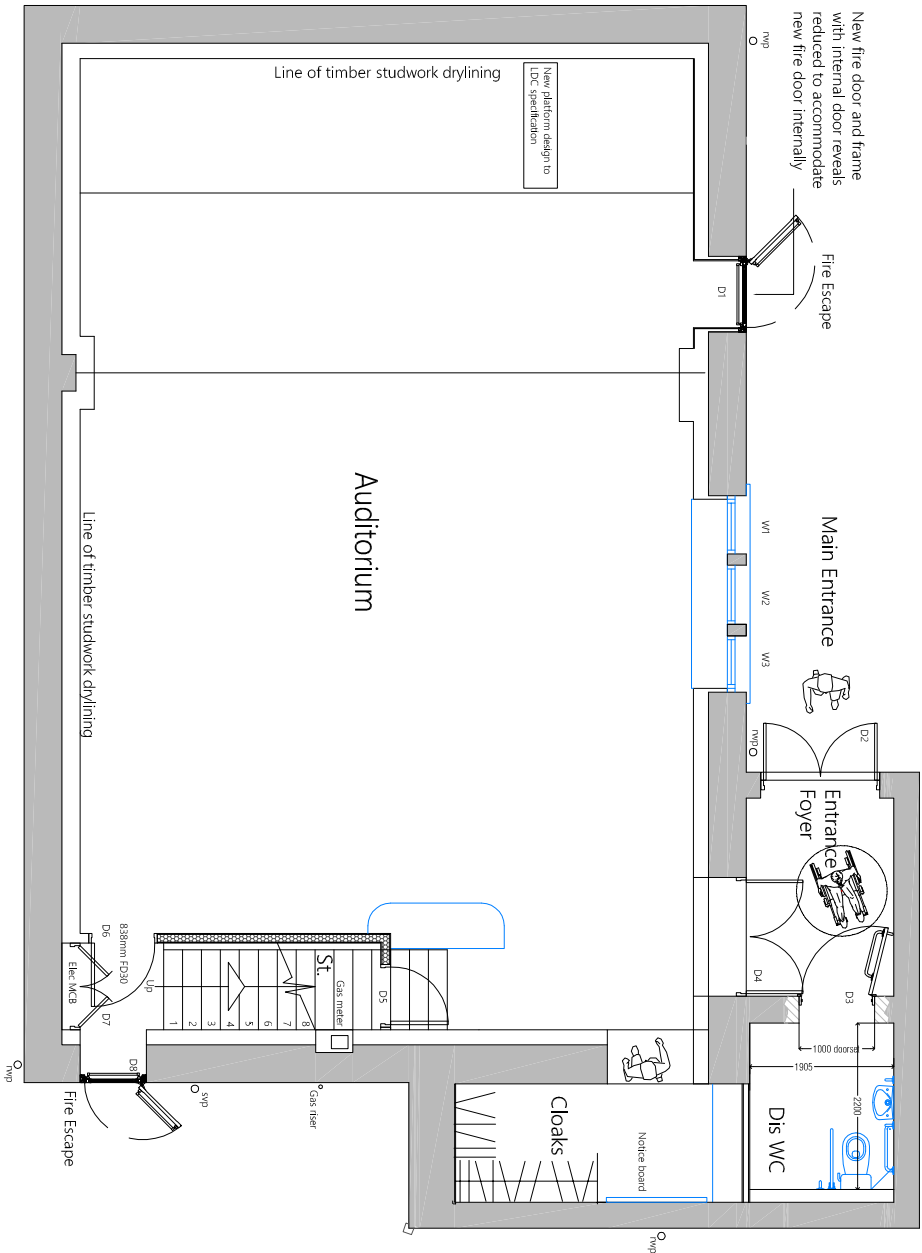

Proposed Ground Floor Layout

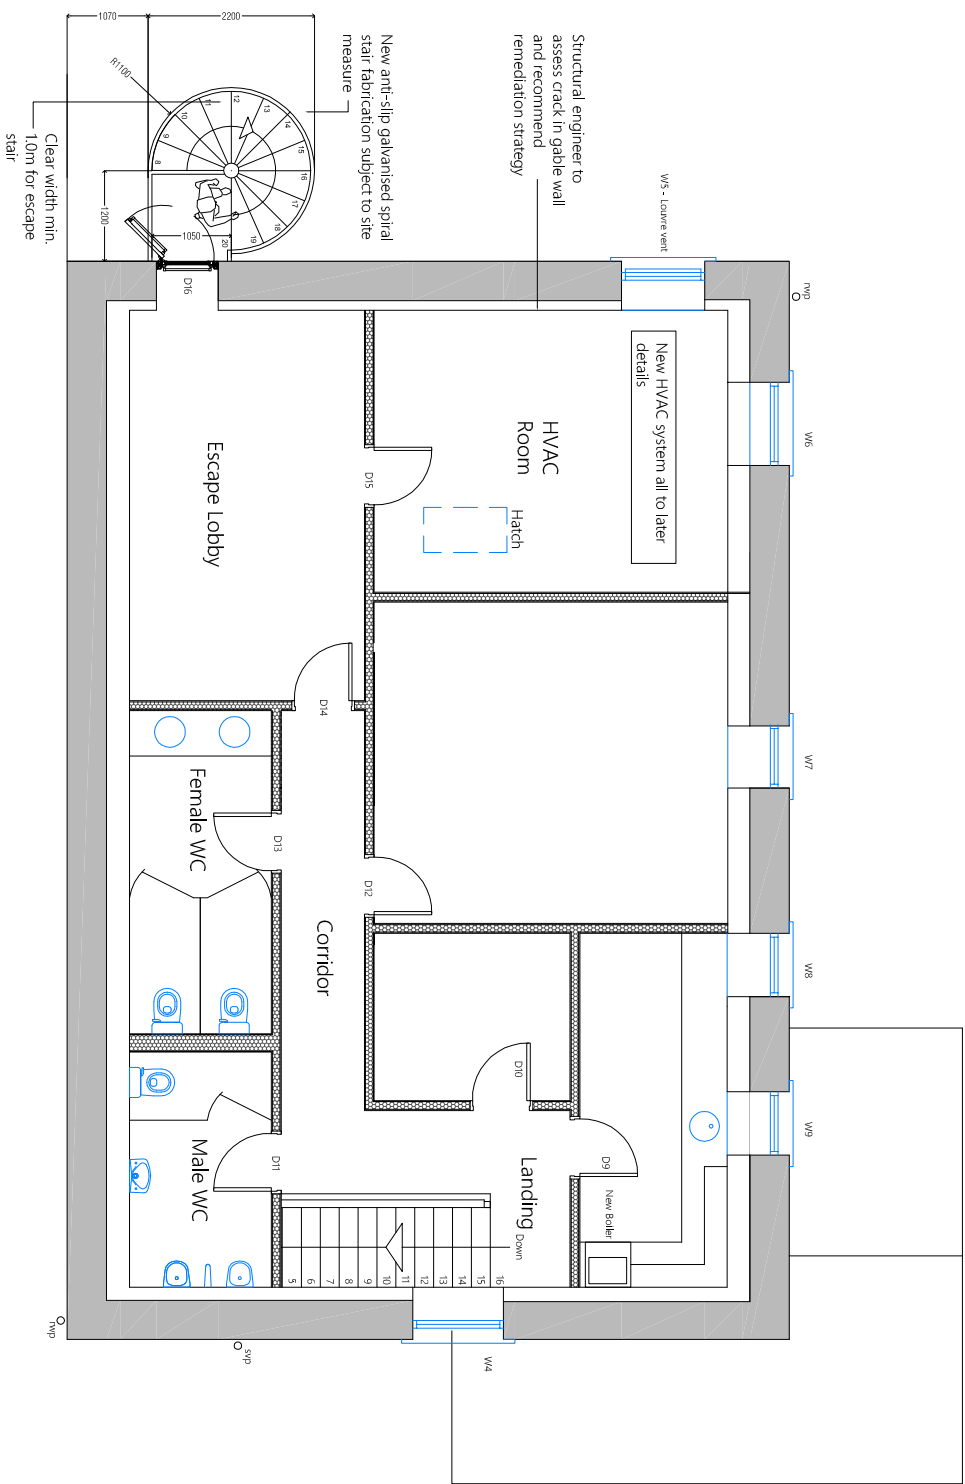

Proposed First Floor Layout