



This drawing is to be read in conjunction with all relevant Architect, consultants' and specialist drawings and specifications. The Applicant is to be notified of any discrepancies before proceeding. Do not scale from this drawing. All dimensions and levels are to be checked on site. This drawing is subject to copyright. All work carried out before Planning and Building Permission has been granted is at the contractor's risk.

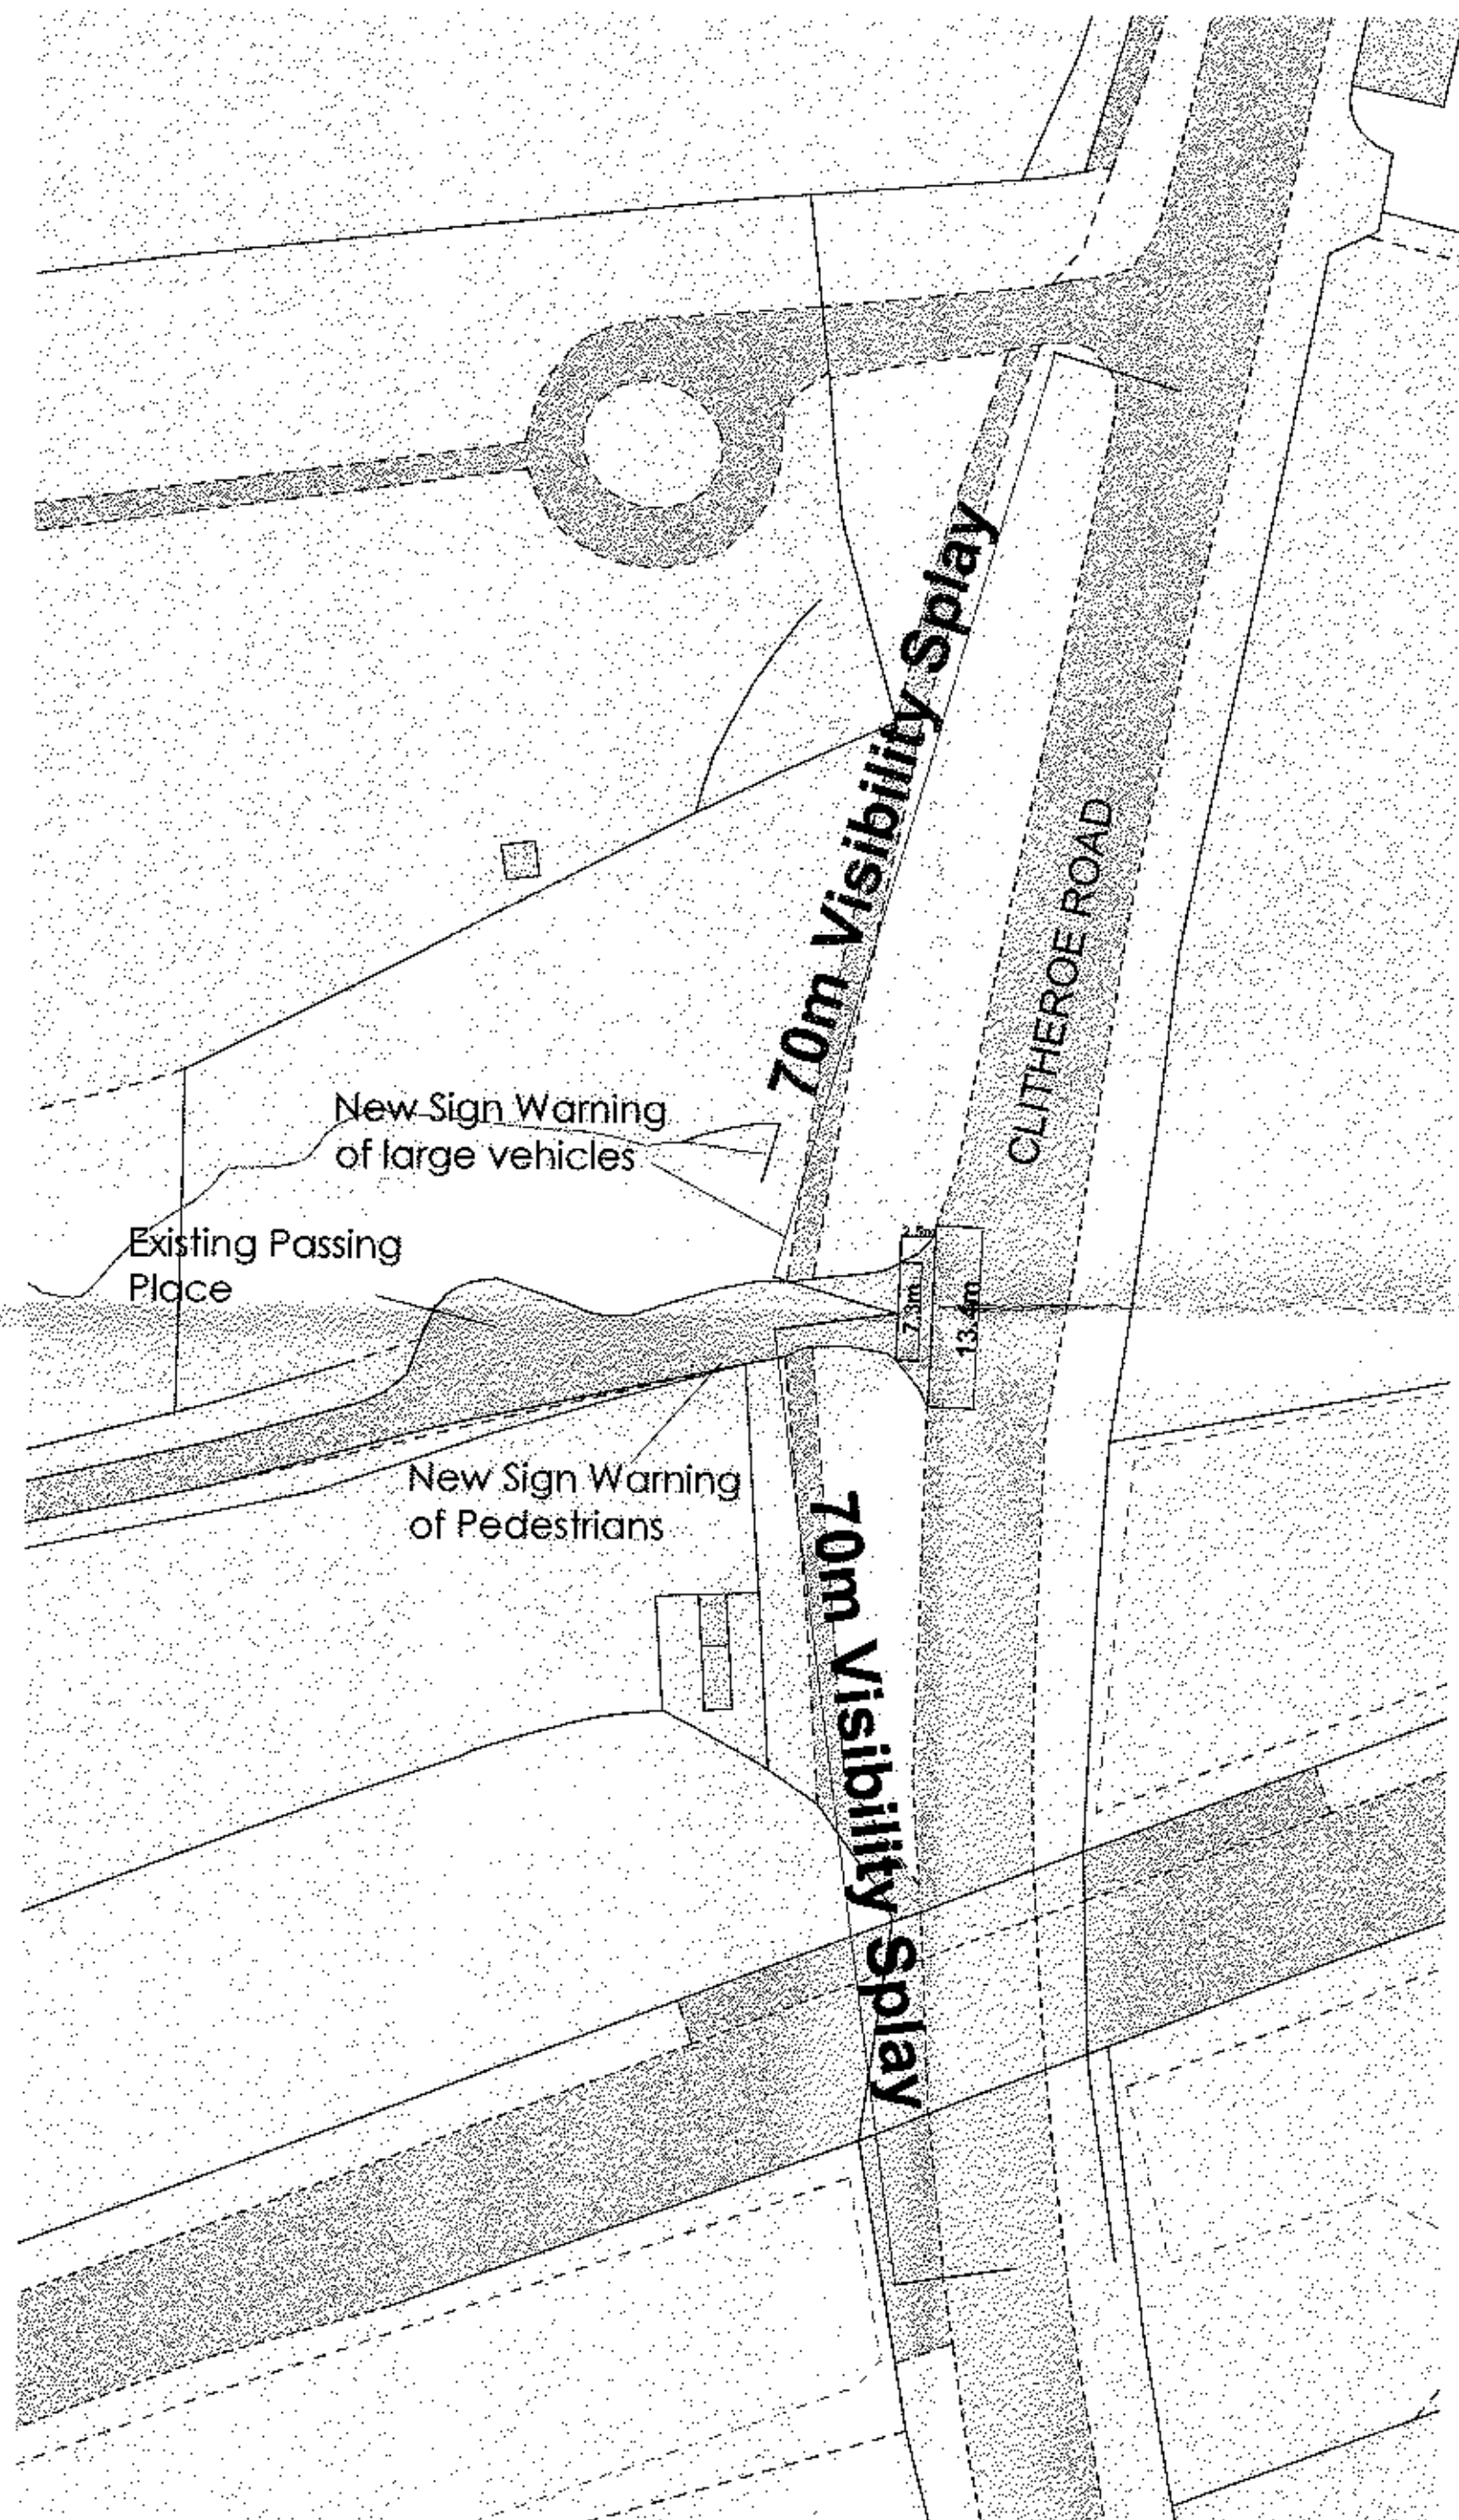

PROPOSED SITE ENTRANCE
Scale 1:500

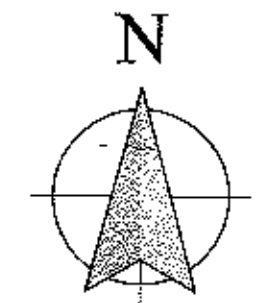

AMENDED PLANS RECEIVED
DATE 9/8/18

320180143P

Client
Mr. J. Wearden

Job Title
**Shaw House Farm,
Whalley**

Drawing Title
Proposed Site Entrance

Scale 1:500@ A2	Date Mar 2018	Drawn JS
--------------------	------------------	-------------

spa
SUNDERLAND PEACOCK ARCHITECTS
SUNDERLAND PEACOCK & ASSOCIATES LTD.
HAZELEGG, HAZELGROVE ROAD, CLITHEROE
LANCASHIRE, B57 2JW
T 01204 421178 F 01204 427388
E info@sunderlandpeacock.com
www.sunderlandpeacock.com

5563 - 04