


Client/Site Address:

Mr J. Wearden  
The Barn, Shaw House Farm, Clitheroe Road, Whalley, BB7 9AD

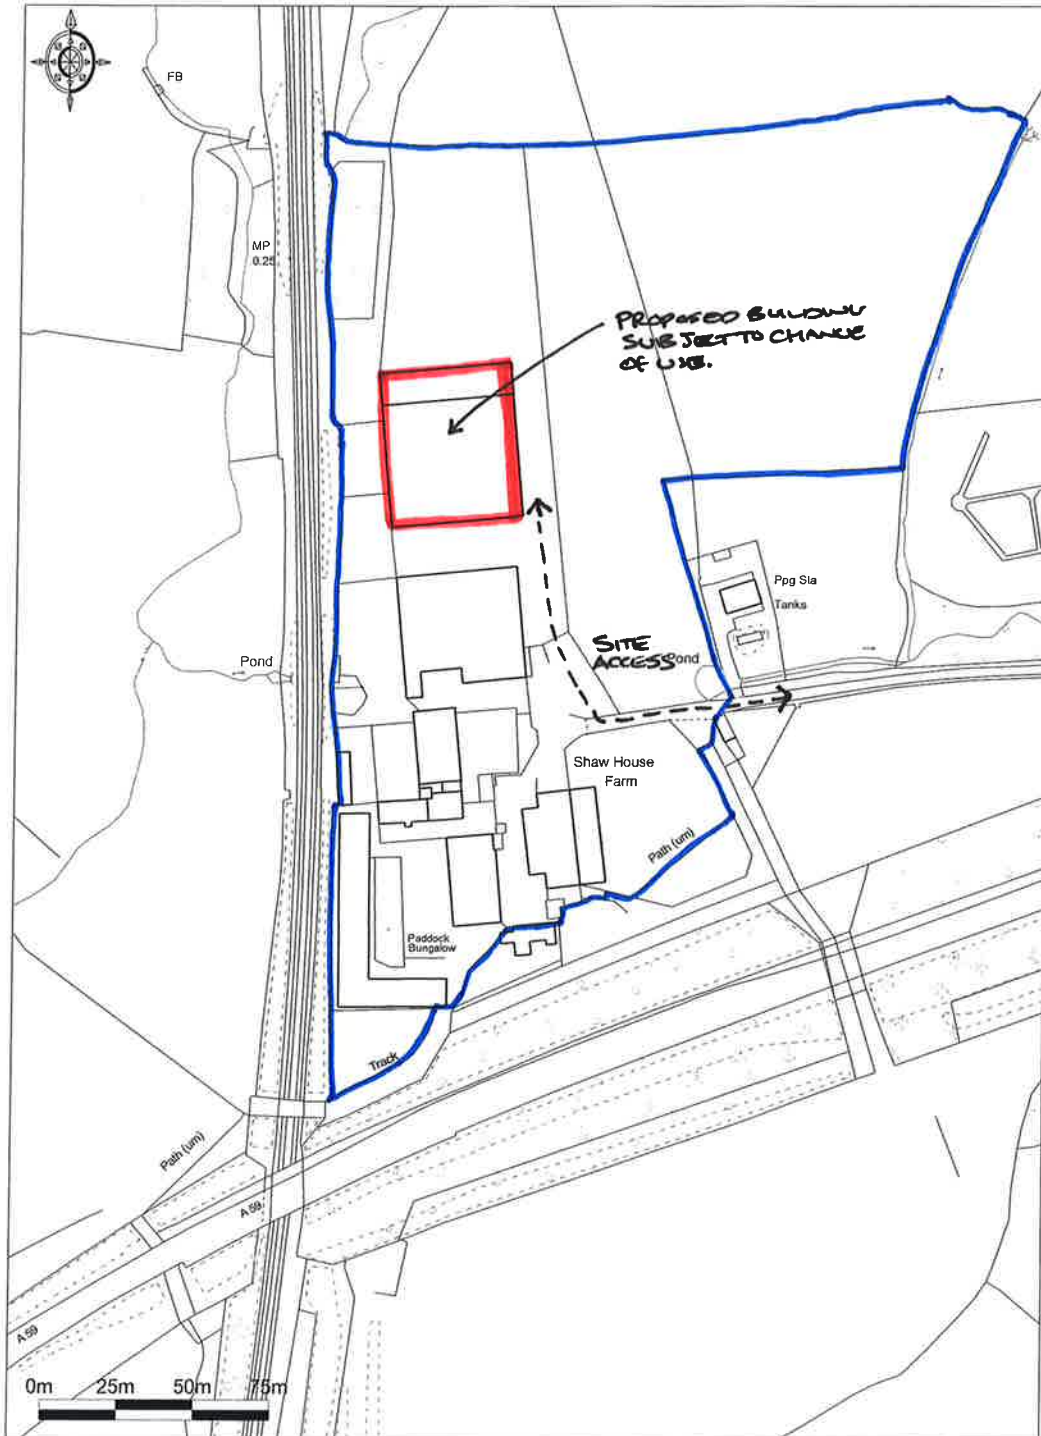

Ordnance Survey © Crown Copyright 2018. All rights reserved.  
Licence number 100023432. Plotted Scale - 1:2500

Job Ref: 5563

Scale 1:2500 @ A4