


This drawing is to be read in conjunction with all relevant Architect, consultants' and specialists' drawings and specifications. The Architect is to be notified of any discrepancies before proceeding. Do not scale from this drawing. All dimensions and levels are to be checked on site. This drawing is subject to copyright. All work carried out before Planning and Building Permission has been granted is at the contractor/clients risk.

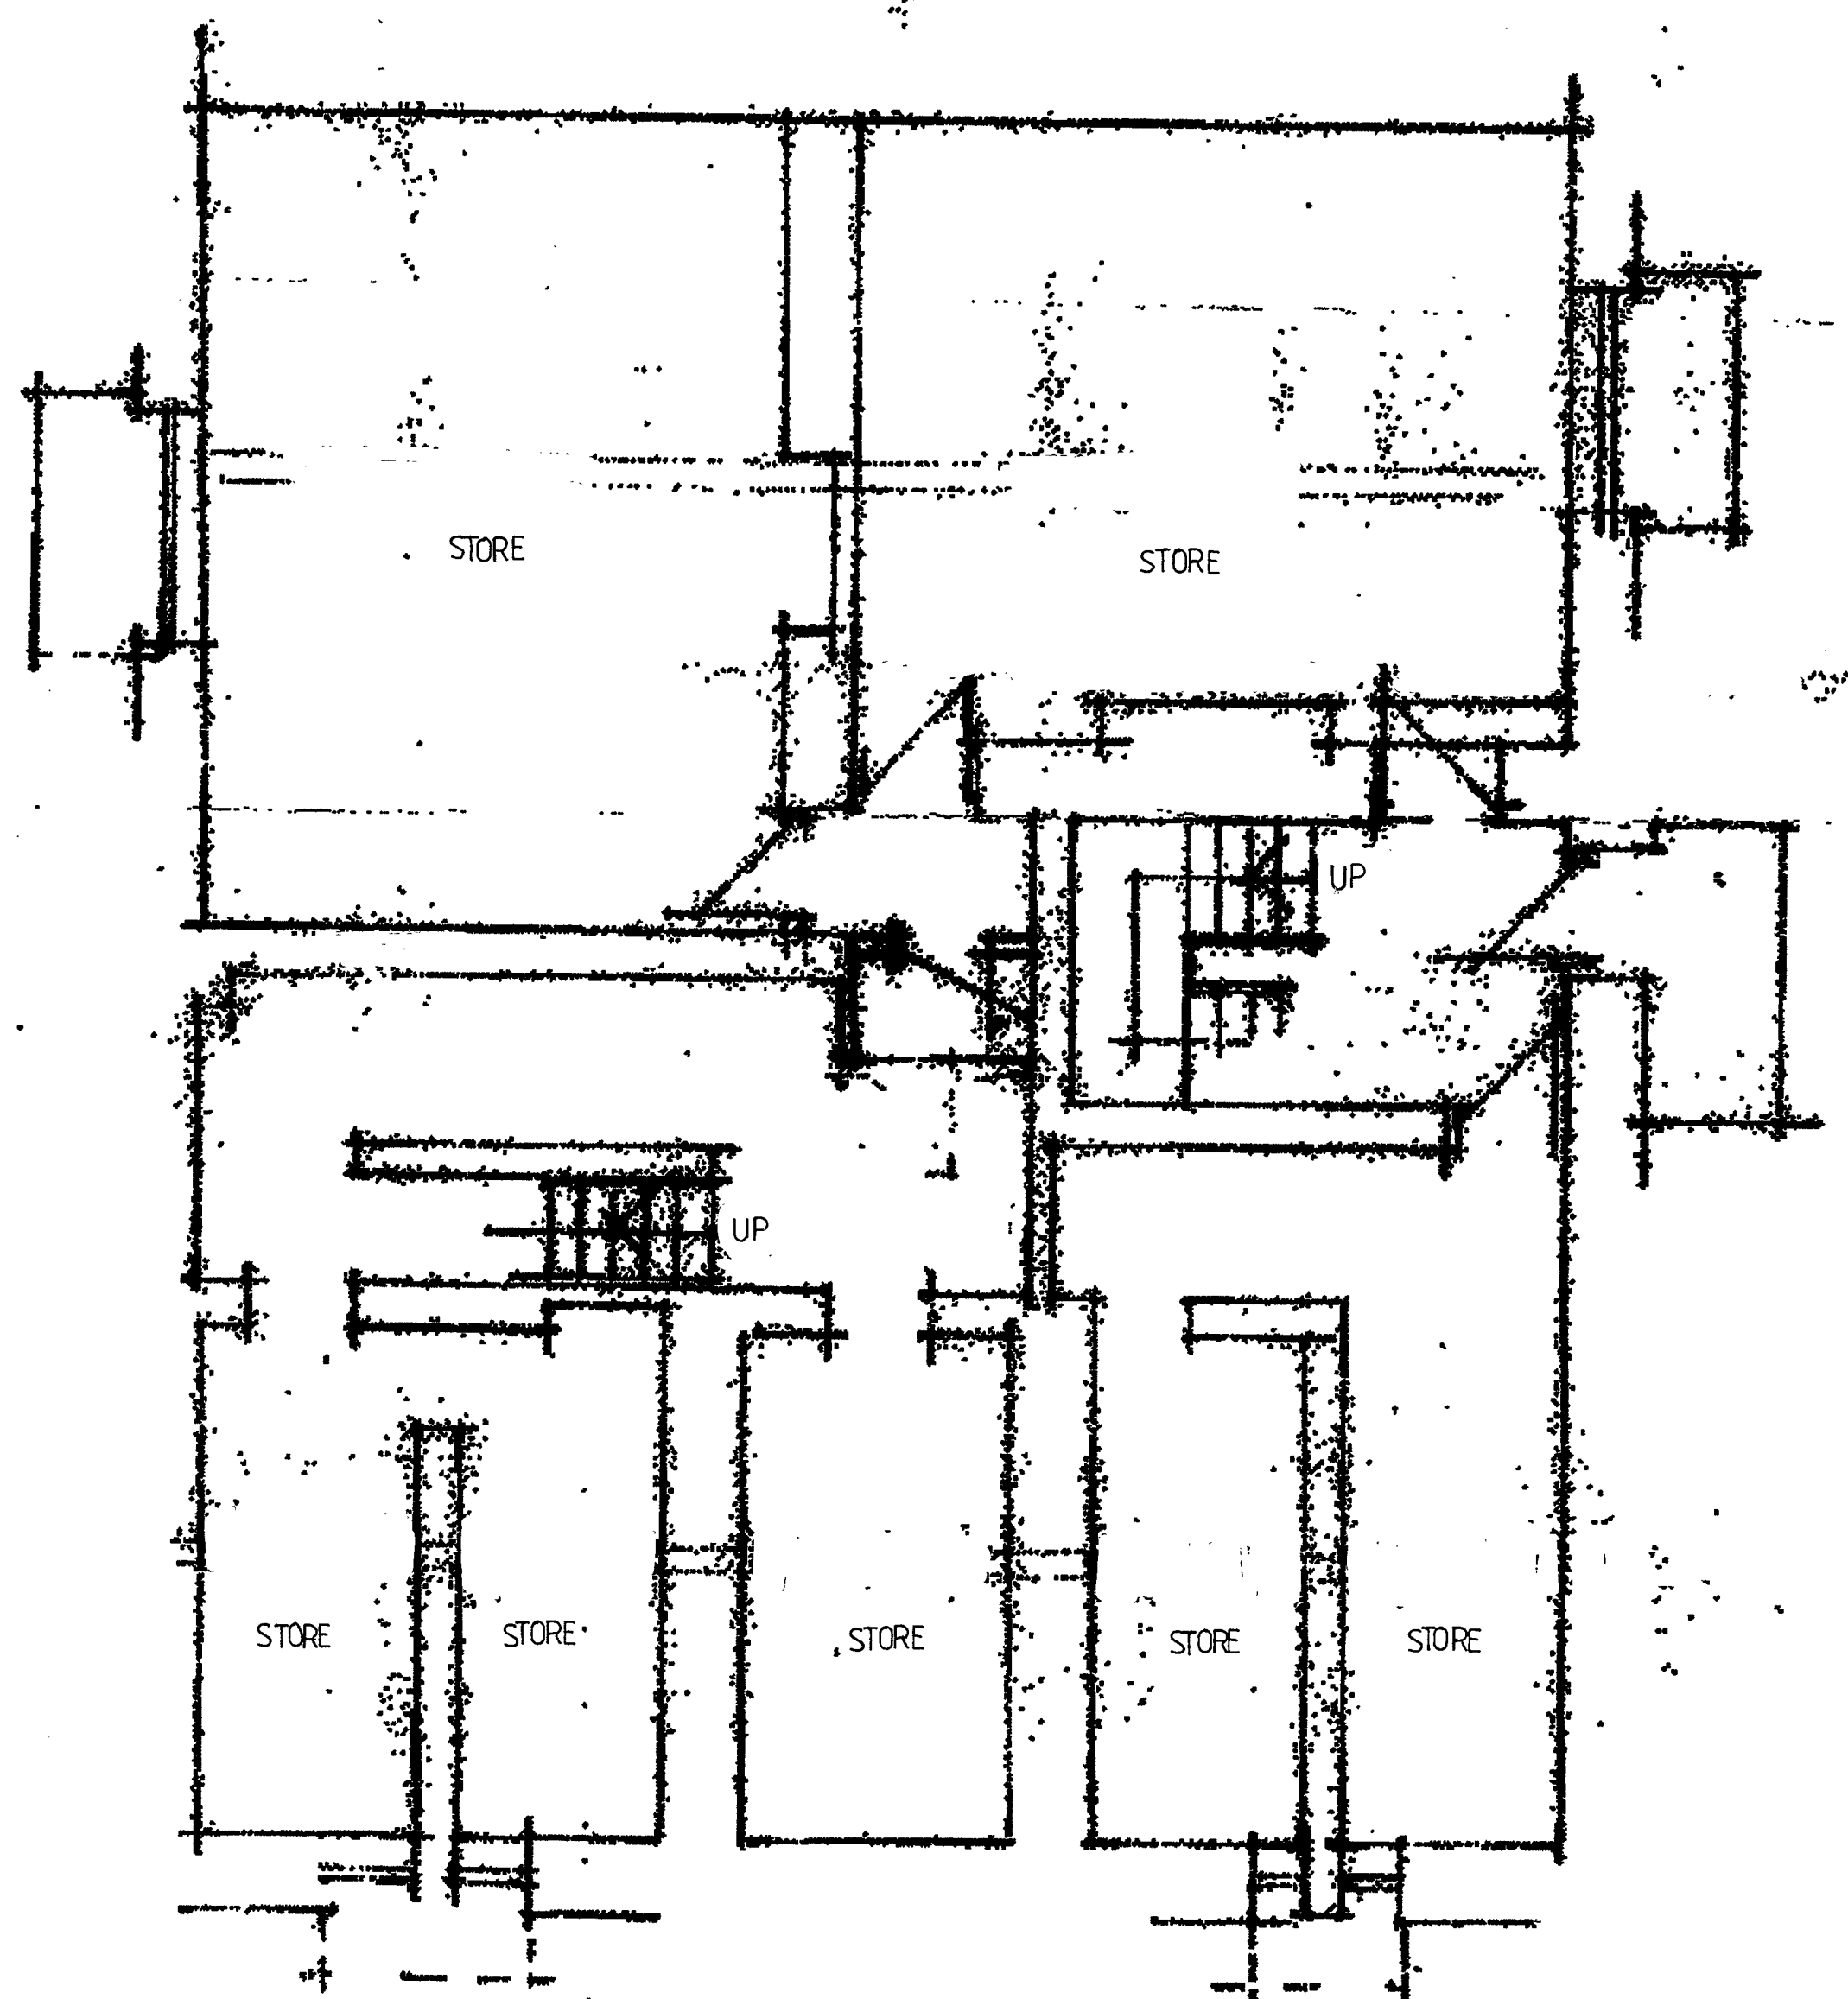

**BASEMENT**

Client  
MR TAYLOR AND MS SMITH

Job Title  
PROPOSED ALTERATIONS TO  
STANLEY HOUSE  
LOWERGATE  
CLITHEROE

Drawing Title  
EXISTING  
BASEMENT

Scale	Date	Drawn
1/50 AT A2	NOV 2017	POC

**spa** ARCHITECTS  
SUNDERLAND PEACOCK & ASSOCIATES LTD.  
HAZELMERE, PIMLICO ROAD, CLITHEROE,  
LANCASHIRE, BB7 2AG  
T 01200 423178 F 01200 427328  
E info@sunderlandpeacock.com  
www.sunderlandpeacock.com



5483 - 01