


This drawing is to be read in conjunction with all relevant Architect, consultants and specialists' drawings and specifications. The Architect is to be notified of any discrepancies before proceeding. Do not scale from this drawing. All dimensions and levels are to be checked on site. This drawing is subject to copyright. All work carried out under Planning and Building Permission has been granted is at the consenters risk.

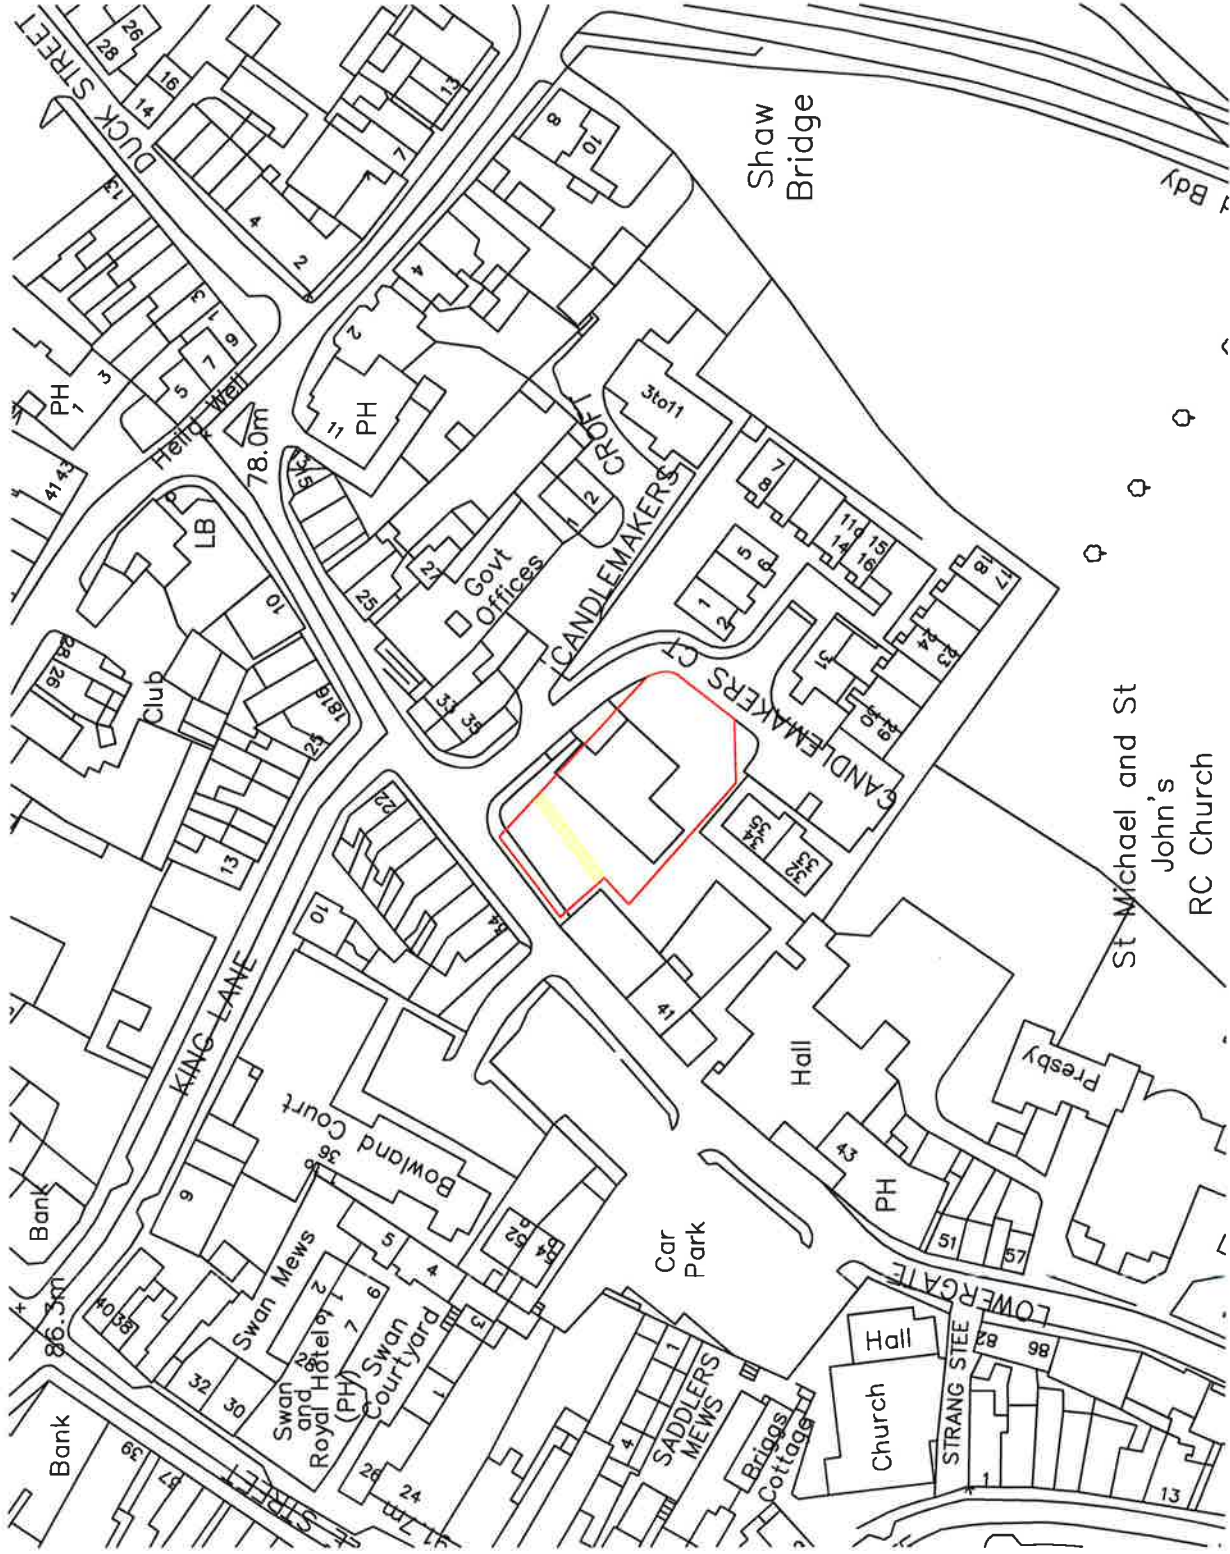

no. by c/n reason date
A. POC. Not signed and stamped following consultation 08/11/2018

Client

Mr Taylor and Ms Smith

Job title
Proposed Alterations To
Stanley House
Lowergate
Clitheroe
Lancashire

Drawing title
Existing Location Plan

Scale
1:1250 @ A4

Date
Nov 2017

Drawn
MF

spa

SUNDERLAND PEACOCK ARCHITECTS

SUNDERLAND PEACOCK ARCHITECTS LTD
LANCASHIRE, BR7 2AG
E: info@sunderlandpeacock.com
www.sunderlandpeacock.com

Existing Location Plan

Scale 1:1250



5483-12A