


This drawing is to be read in conjunction with all relevant Architect, consultants' and specialist drawings and specifications. The Architect is to be notified of any discrepancies before proceeding. Do not scale from this drawing. All dimensions and levels are to be checked on site. This drawing is subject to copyright. All work carried out before Planning and Building Permission has been granted is at the contractor/clients risk.

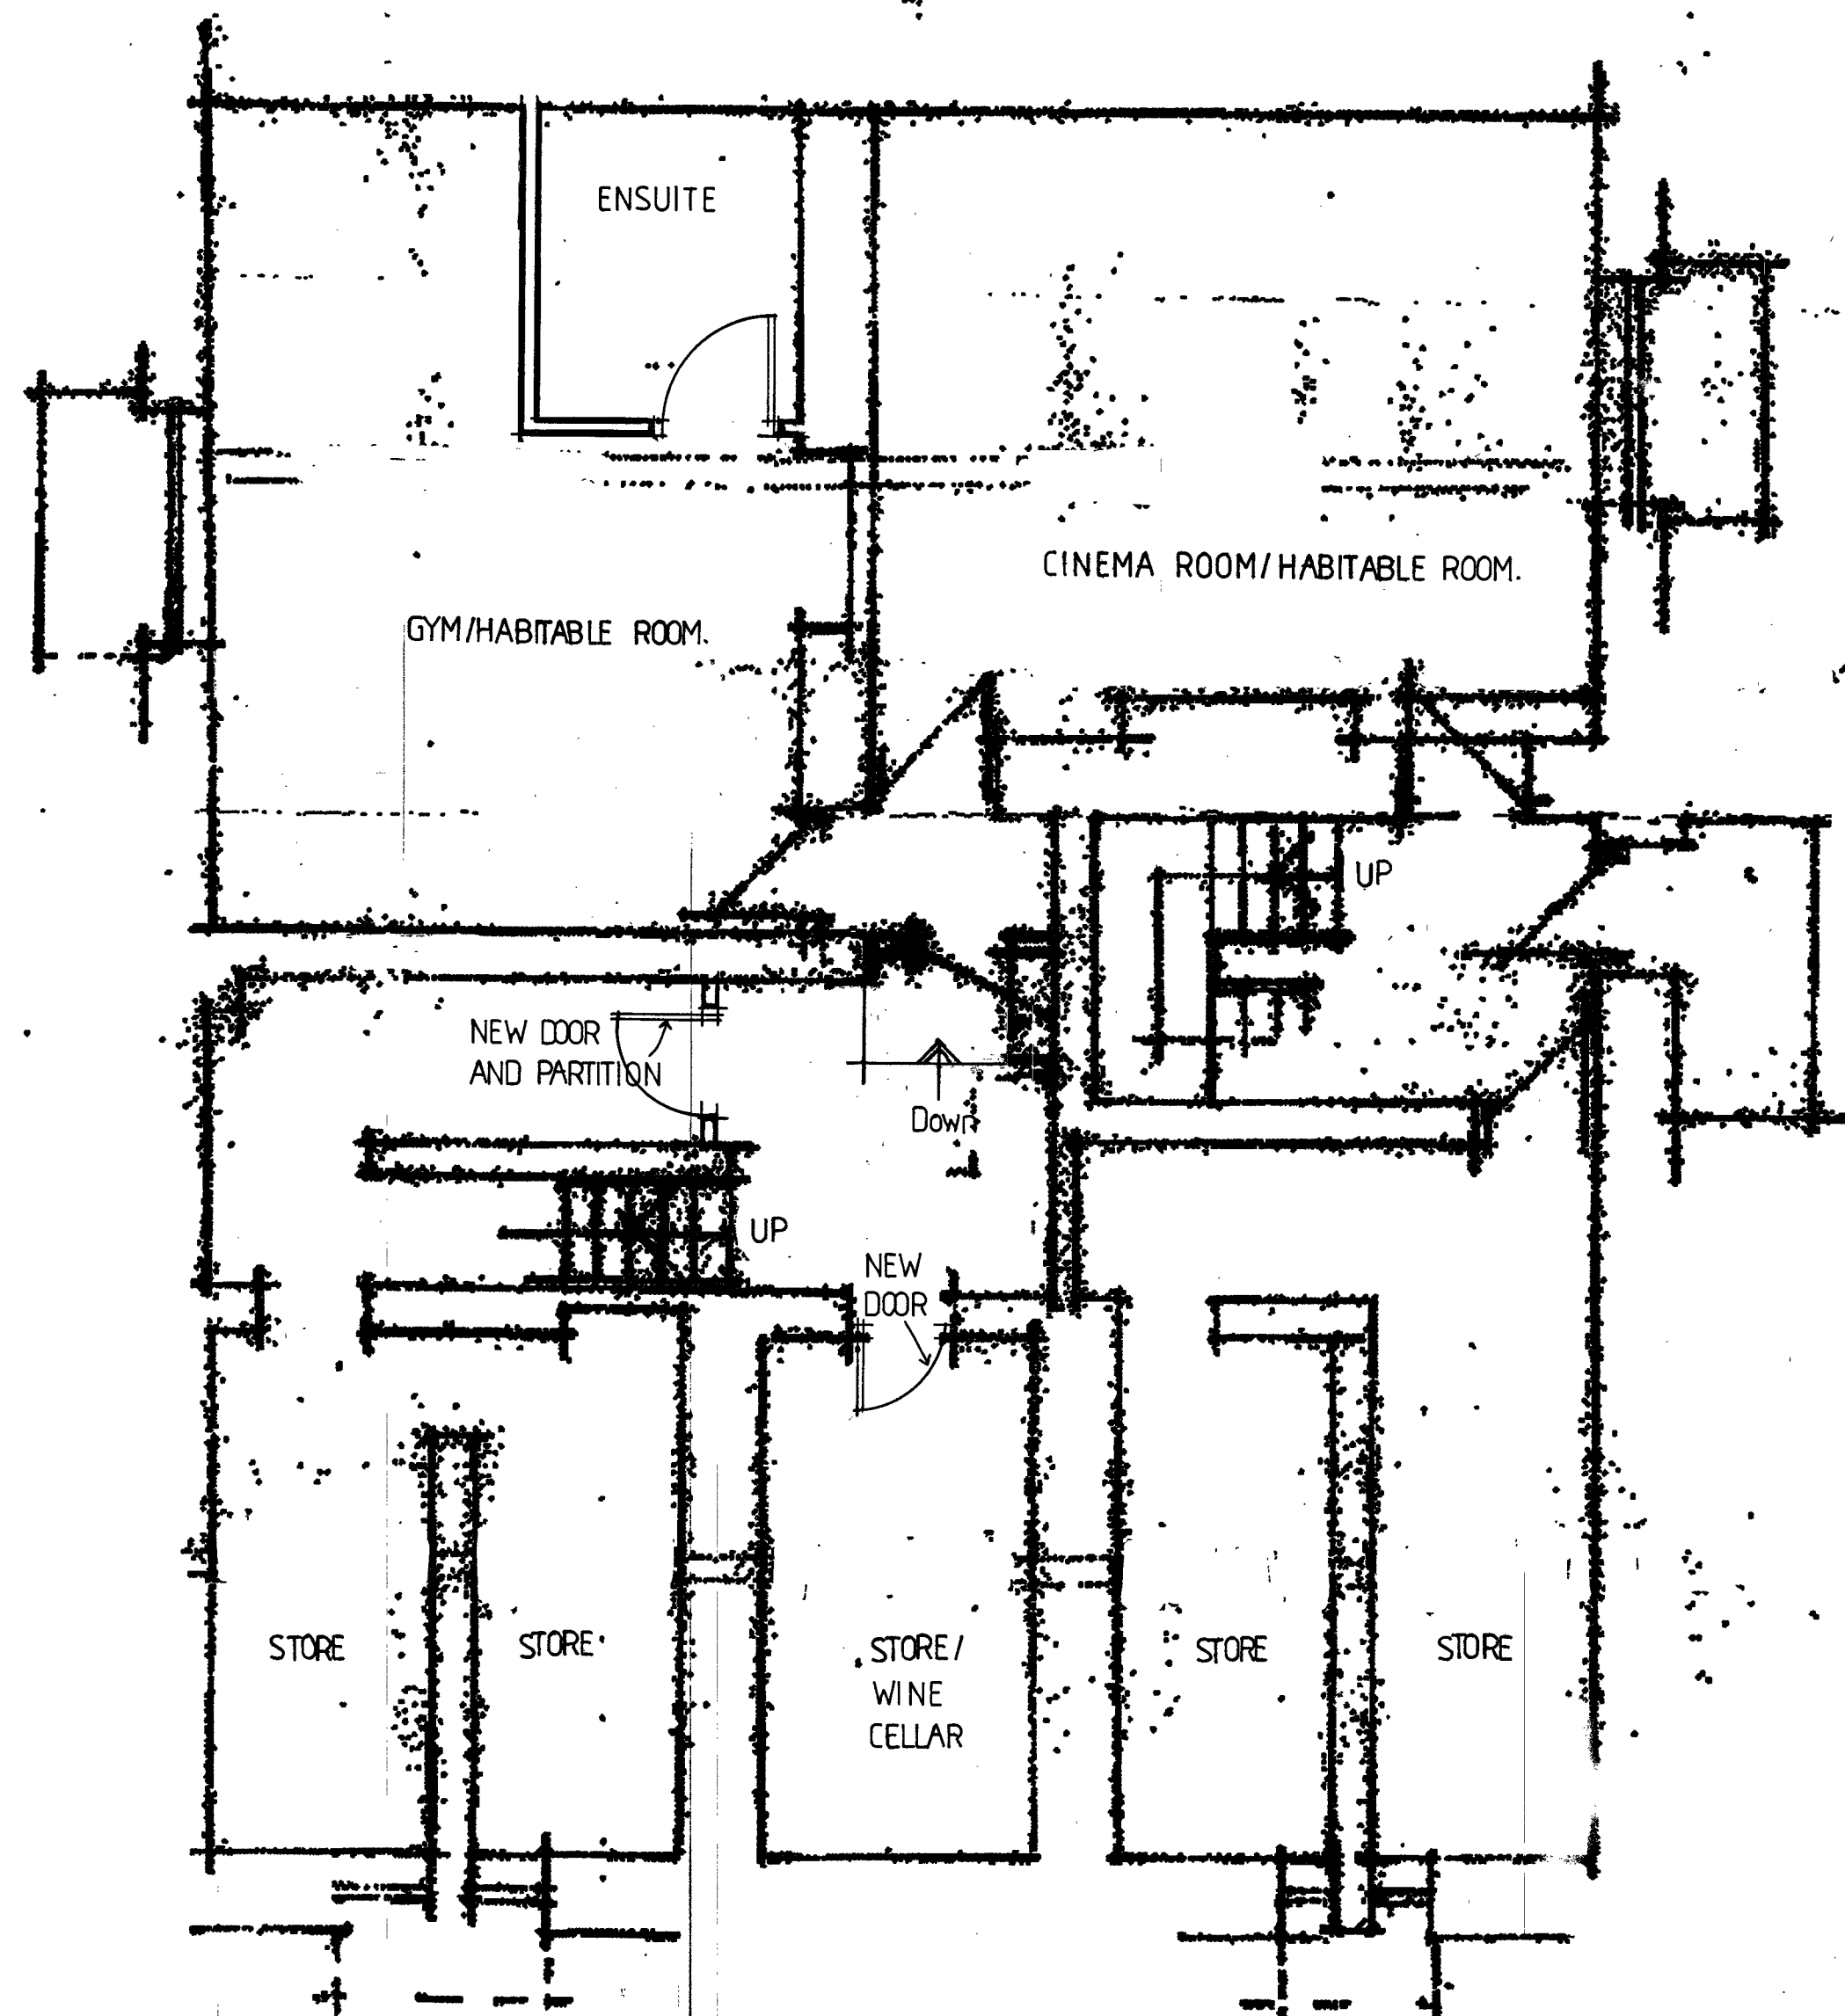

BASEMENT

C - 18/2/18 - POC - SHOWER RM REPOSITIONED.
B - 18/1/18 - POC - SHOWER RM ADDED.
A - 9/1/18 - POC - 2no. DOORS ADDED.

Client
MR TAYLOR AND MS SMITH

Job Title
PROPOSED ALTERATIONS TO
STANLEY HOUSE
LOWER GATE
CLITHEROE

Drawing Title
PROPOSED
BASEMENT

Scale 1/50 AT A2	Date NOV 2017	Drawn POC
---------------------	------------------	--------------

spa
ARCHITECTS

SUNDERLAND PEACOCK & ASSOCIATES LTD.
HAZELMERE, PIMLICO ROAD, CLITHEROE,
LANCASHIRE, BB7 2AQ
T 01200 423178 F 01200 427328
E info@sunderlandpeacock.com
www.sunderlandpeacock.com



5483 - 07c