


This drawing is to be read in conjunction with all relevant Architect, consultants' and specialists' drawings and specifications. The Architect is to be notified of any discrepancies before proceeding. Do not scale from this drawing. All dimensions and levels are to be checked on site. This drawing is subject to copyright. All work carried out before Planning and Building Permission has been granted is at the contractor/clients risk.

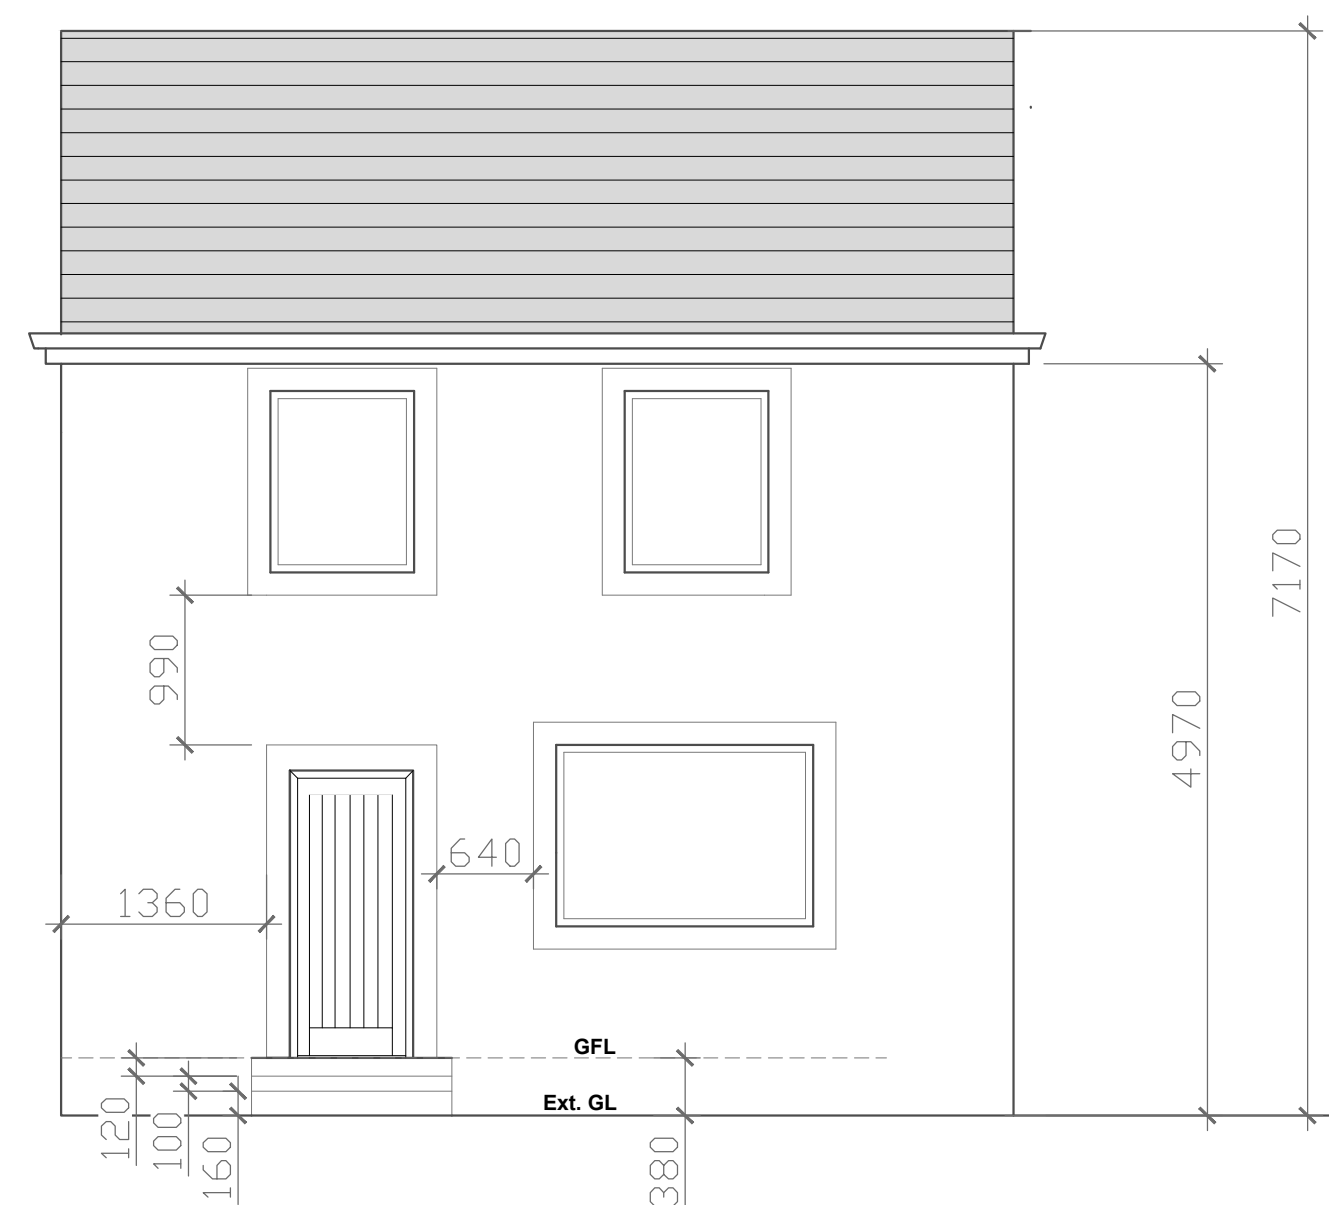

Existing Elevation 1:50 Scale



Client
Miss King and Mr Hartley

Job Title
Orchard View, Cross Fold
Grindleton

Drawing Title
Exsiting Elevation

Scale 1:50 @ A1	Date Feb 2018	Drawn Josh Southern
--------------------	------------------	------------------------

spa ARCHITECTS

SUNDERLAND PEACOCK

SUNDERLAND PEACOCK & ASSOCIATES LTD,
HAZELMERE, PIMLICO ROAD, CLITHEROE
LANCASHIRE, BB7 2AG
T 01200 423178 F 01200 427328
E info@sunderlandpeacock.com
www.sunderlandpeacock.com



5475 -E01