
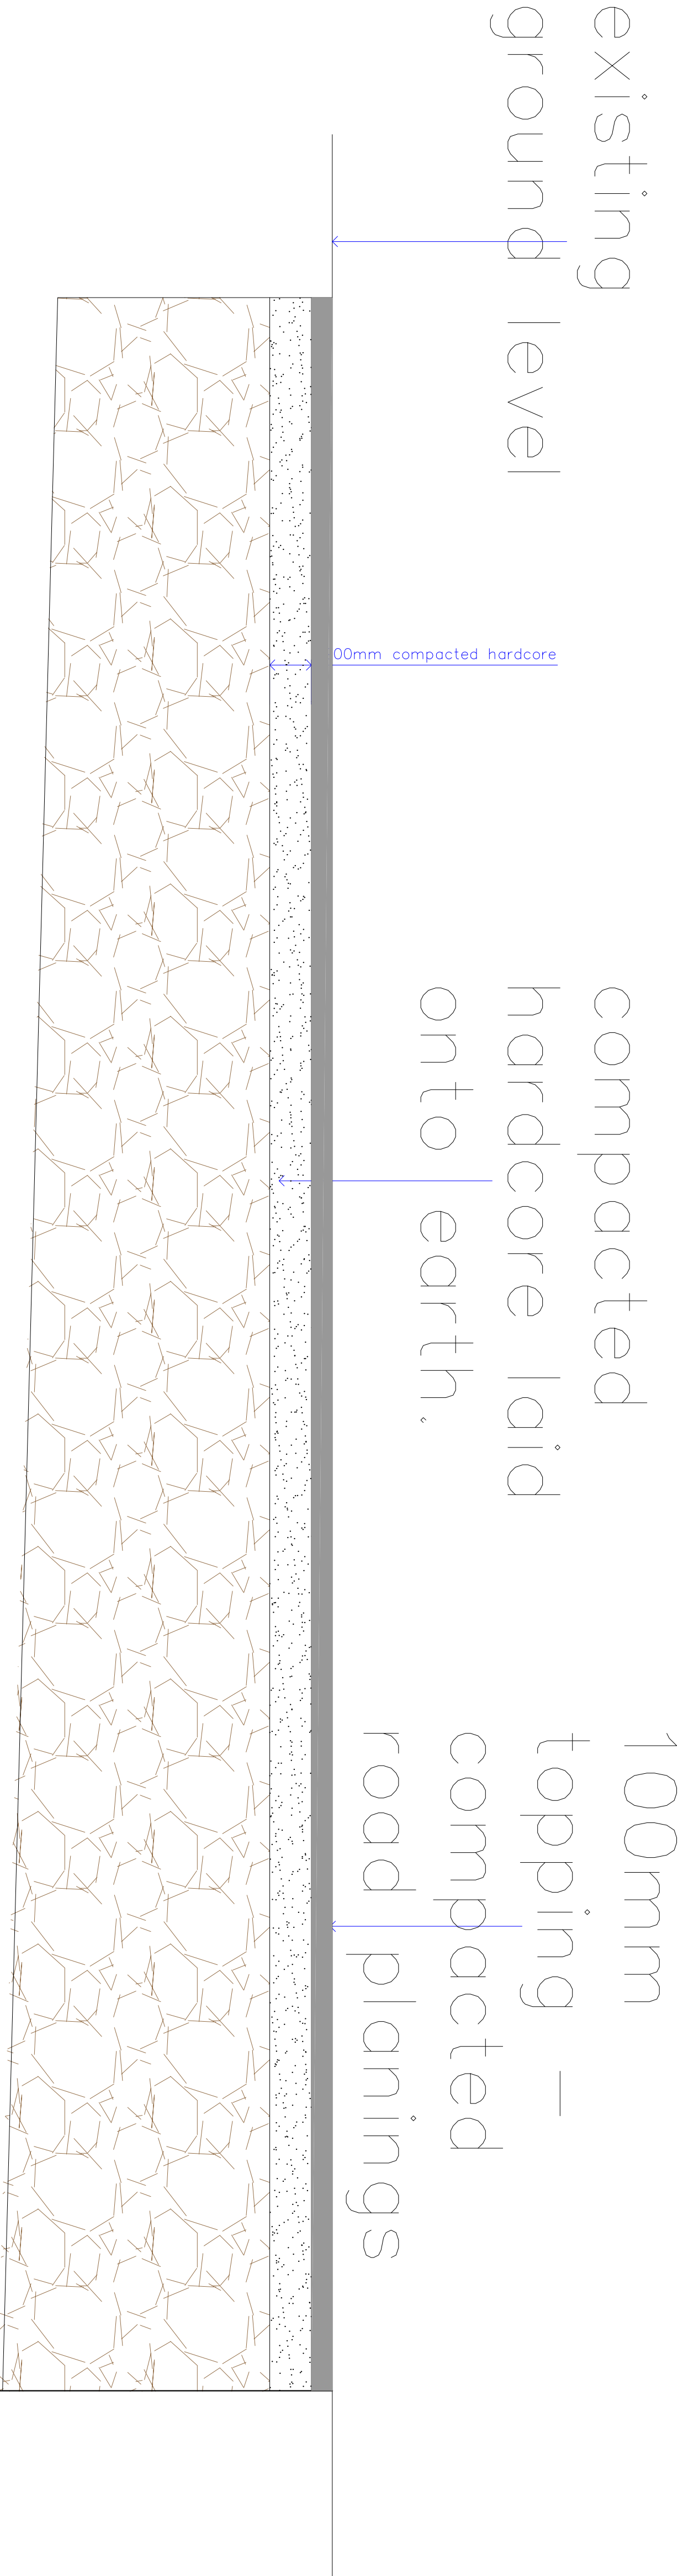


C/S THROUGH HARD SURFACING
TO SHOW CONSTRUCTION
DETAILS

1:100

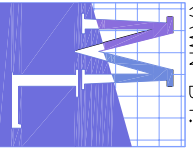

DRAWN BY:  M Planning & Consulting Ltd	CLIENT: MR FEL PROJECT: PART RETROSPECTIVE AGRICULTURAL FIELD ACCESS TRACK AND WIDENING OF ACCESS FROM HIGHWAY LOCATION: LAND AT LOW LATHE NEWHOUSE GIBBURN LANCASHIRE BD7 4JF	DATE: 13/02/2018 DWG NO. m/p/2614 SCALE: 1:500 AI
	5 Bobbin Mill Cottages, Stubbins Lane, Tangleton, Mossley, Preston, PR3 0PL, Lancashire, PR3 0PL Telephone: 07813 296 287 Mobile: 07813 296 287 e-mail: me@mpplanning.co.uk	