



PROPOSED SITE PLAN

SCALE = 1:1000

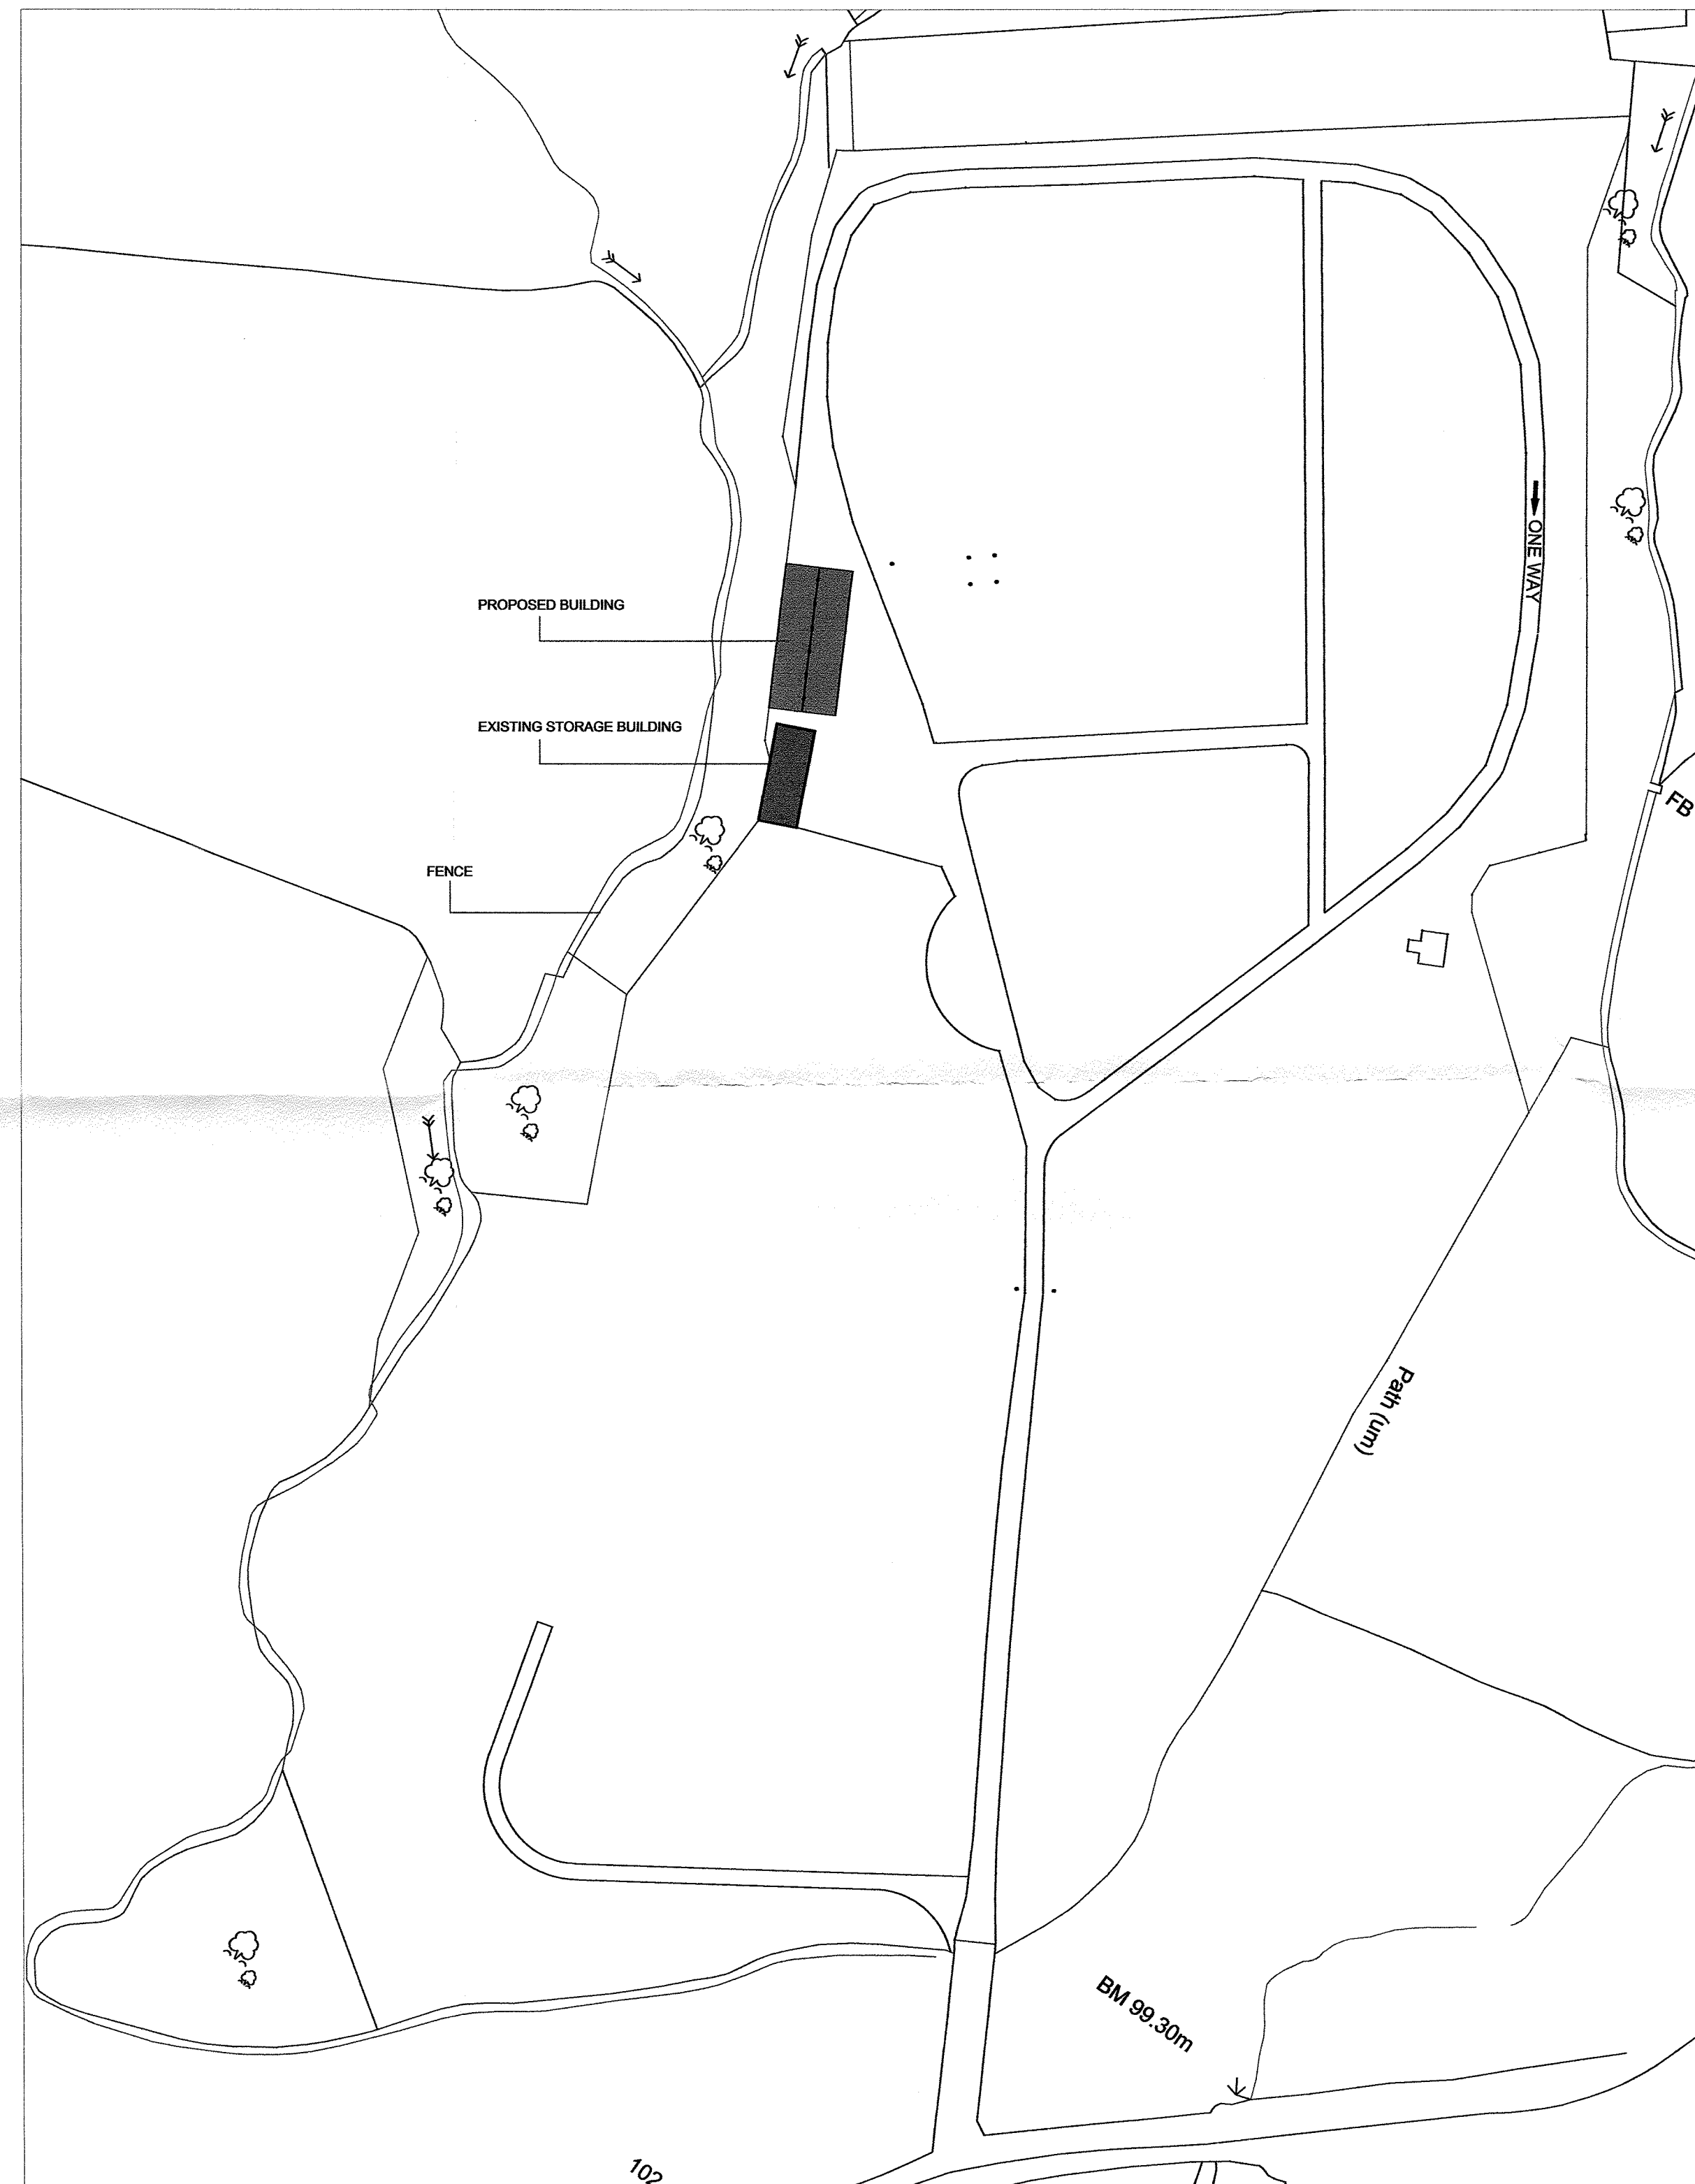

LOCATION PLAN

SCALE = 1:2500

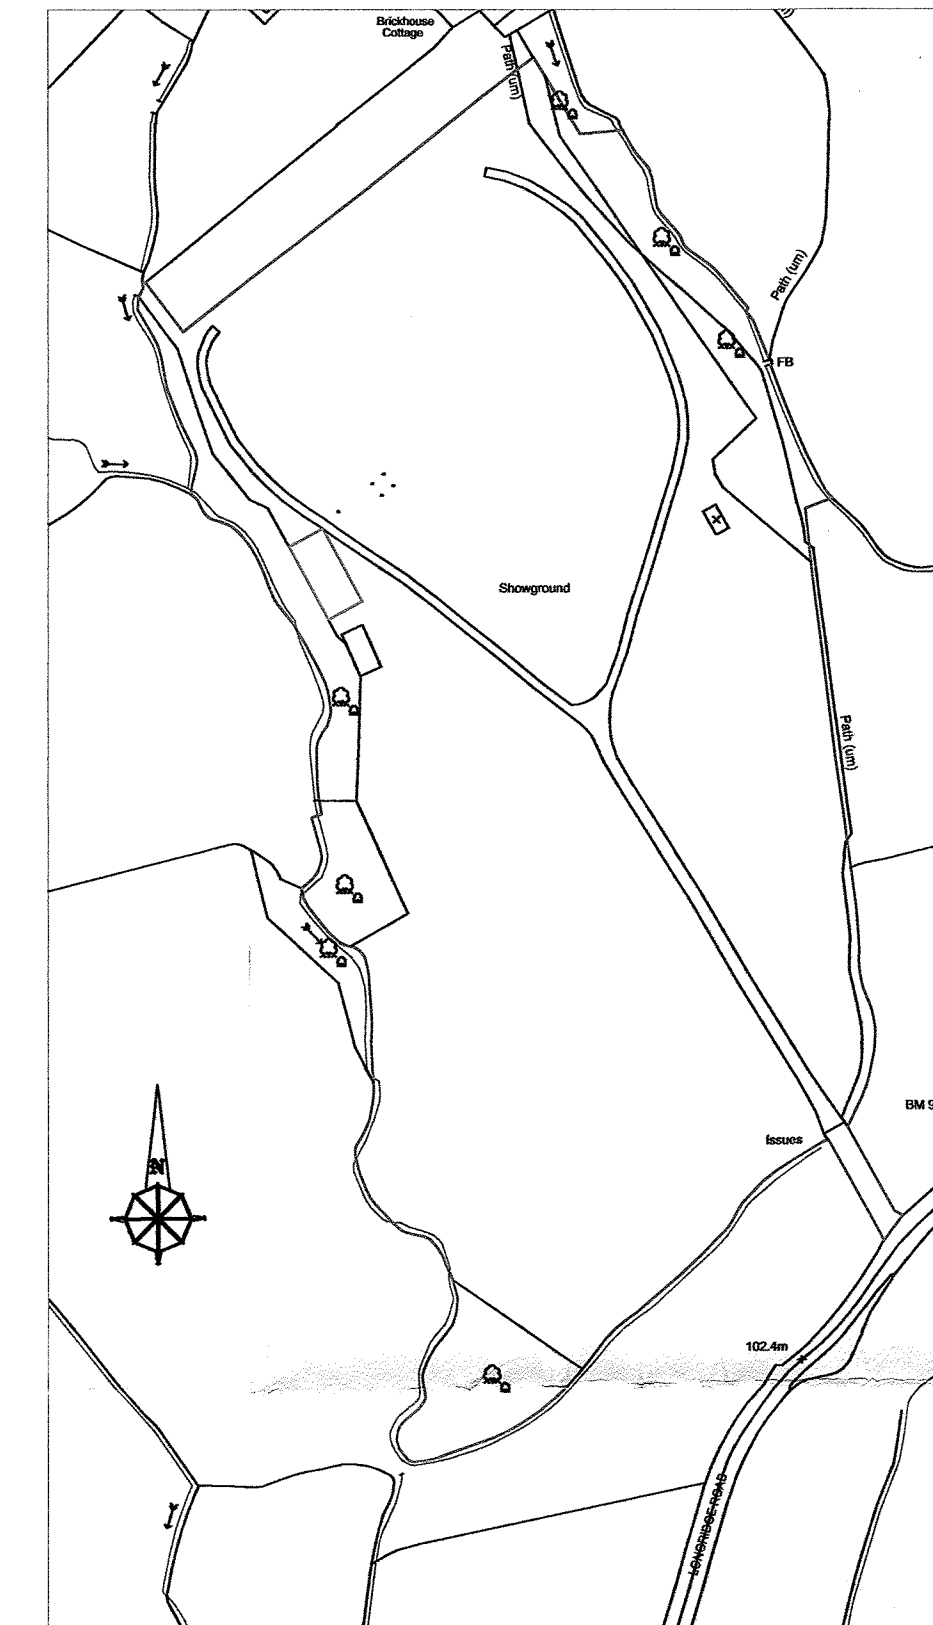

**J.HADFIELD.
ENGINEERING,SURVEYING.**

Springs House, Chipping, Lancashire. PR3 2GQ.
Tel 07740 929096.

Clients Details,
CHIPPING AGRICULTURAL SHOW Ltd.

Project Details,
PROPOSED SITE & LOCATION PLAN
CATTLE BUILDING


Project Address,
CHIPPING SHOW FIELD
LONGRIDGE Rd.
CHIPPING

Project Number, 437/202	Date, FEB/18	Scale, 1:2500 1:1000	By, JH
----------------------------	-----------------	----------------------------	-----------


DO NOT SCALE THIS DRAWING. CHECK ALL DIMENSIONS ON SITE

THIS DRAWING IS PROVIDED BY CONTRACT. IT MAY NOT BE REPRODUCED OR ANY PARTS OF IT MADE FOR ANY PURPOSE, WITHOUT OBTAINING PRIOR PERMISSION FROM J.HADFIELD, ENGINEERING,SURVEYING.


PROPOSED ELEVATIONS

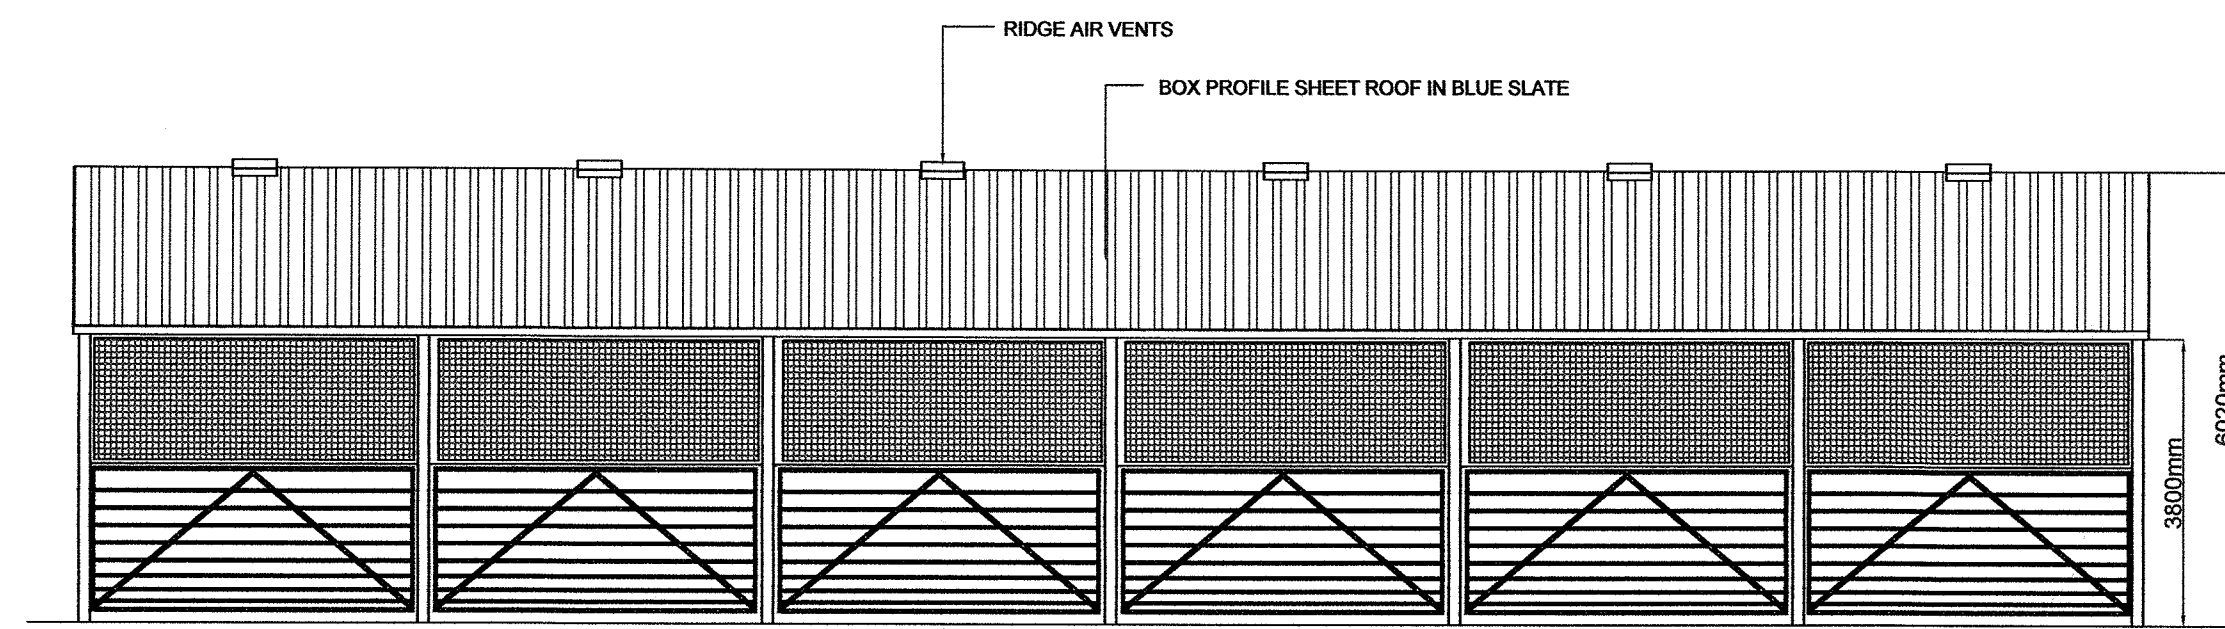


PROPOSED FRONT ELEVATION (East)

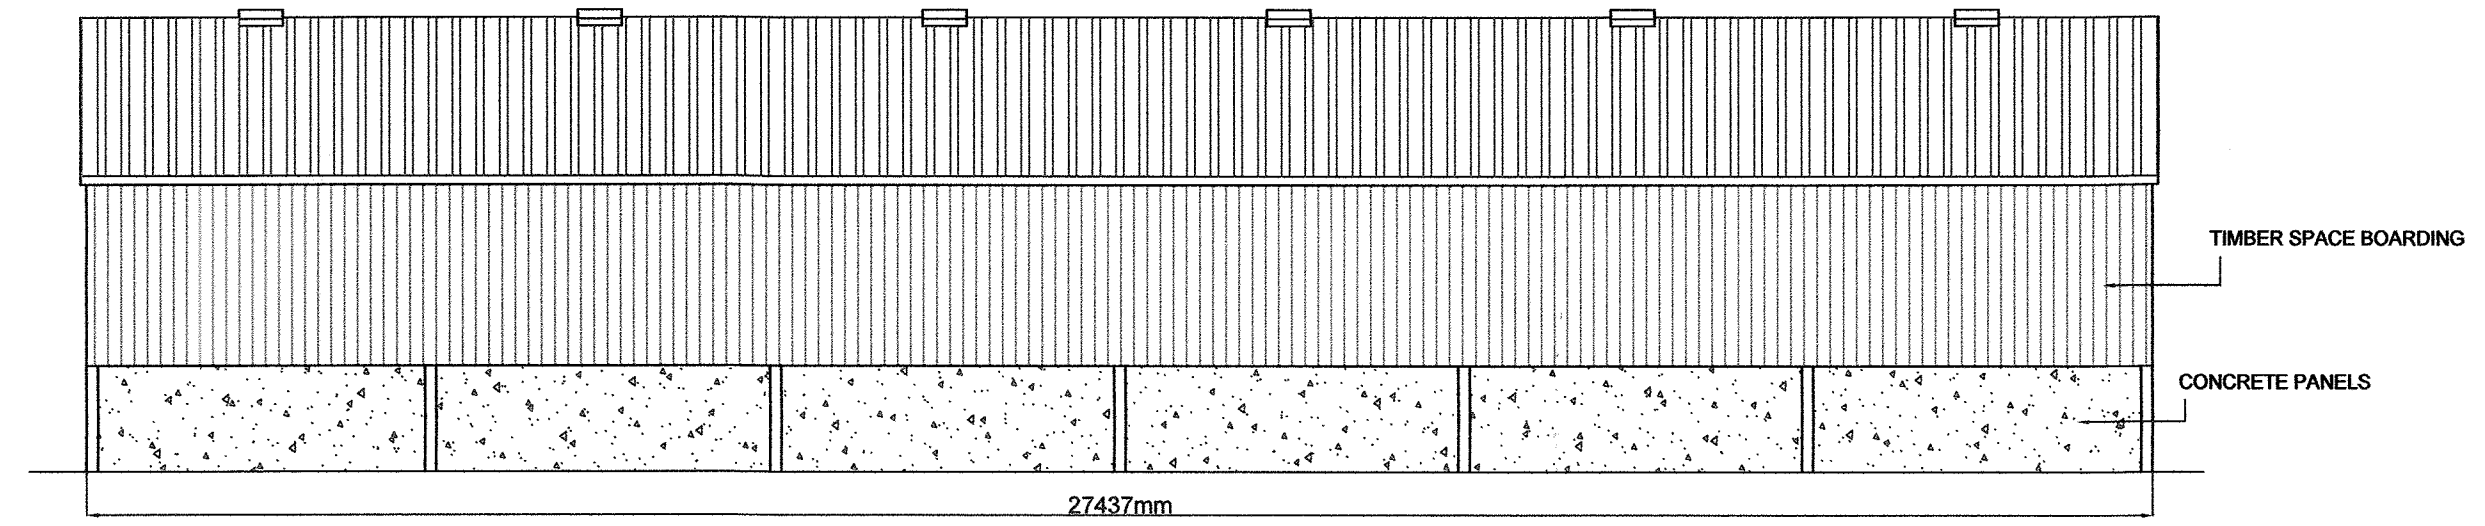

PROPOSED REAR ELEVATION (West)

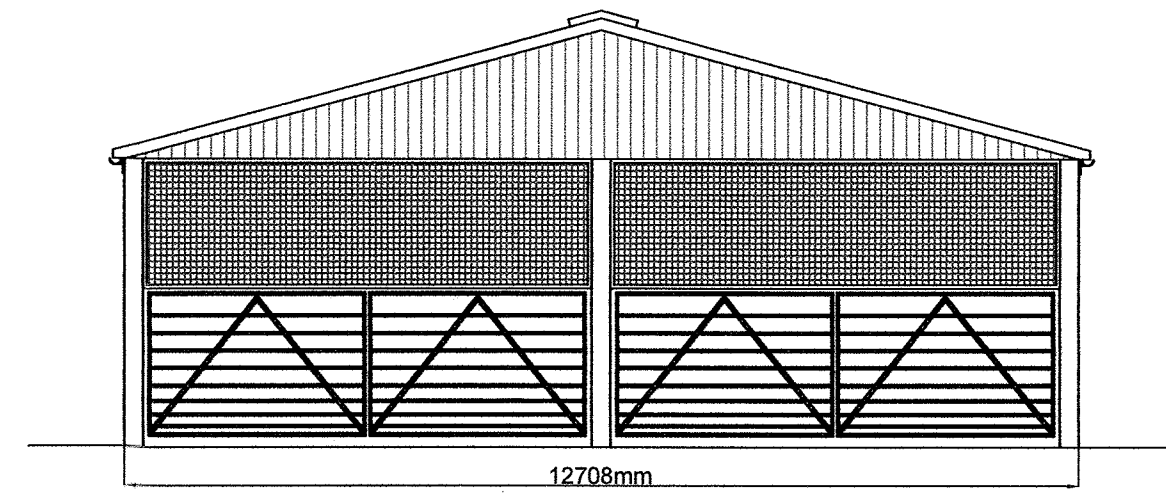


PROPOSED SIDE ELEVATION (North)

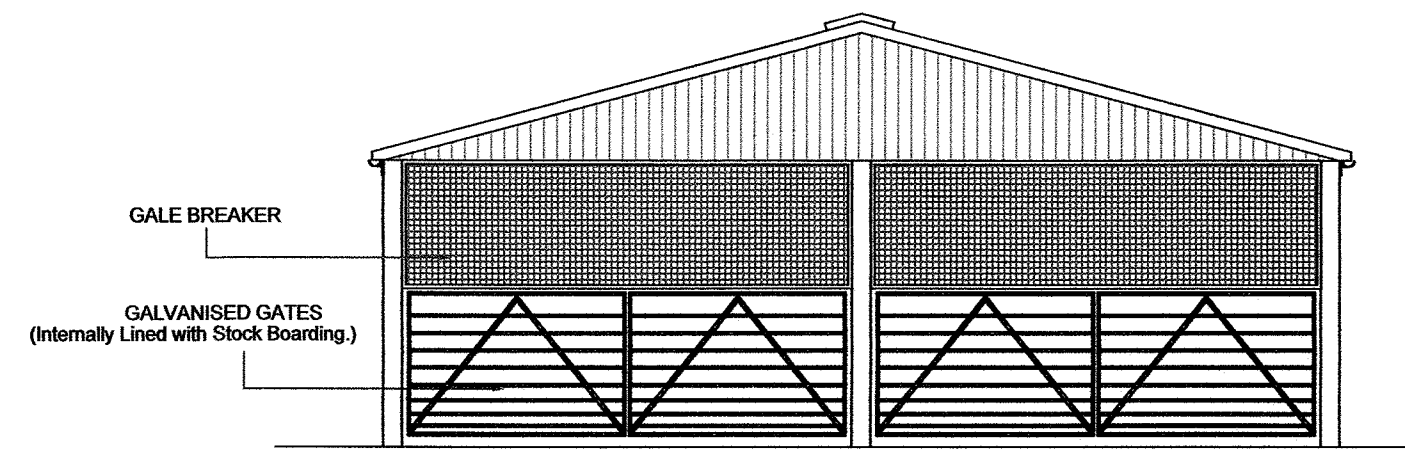

PROPOSED SIDE ELEVATION (South)

PROPOSED PLAN

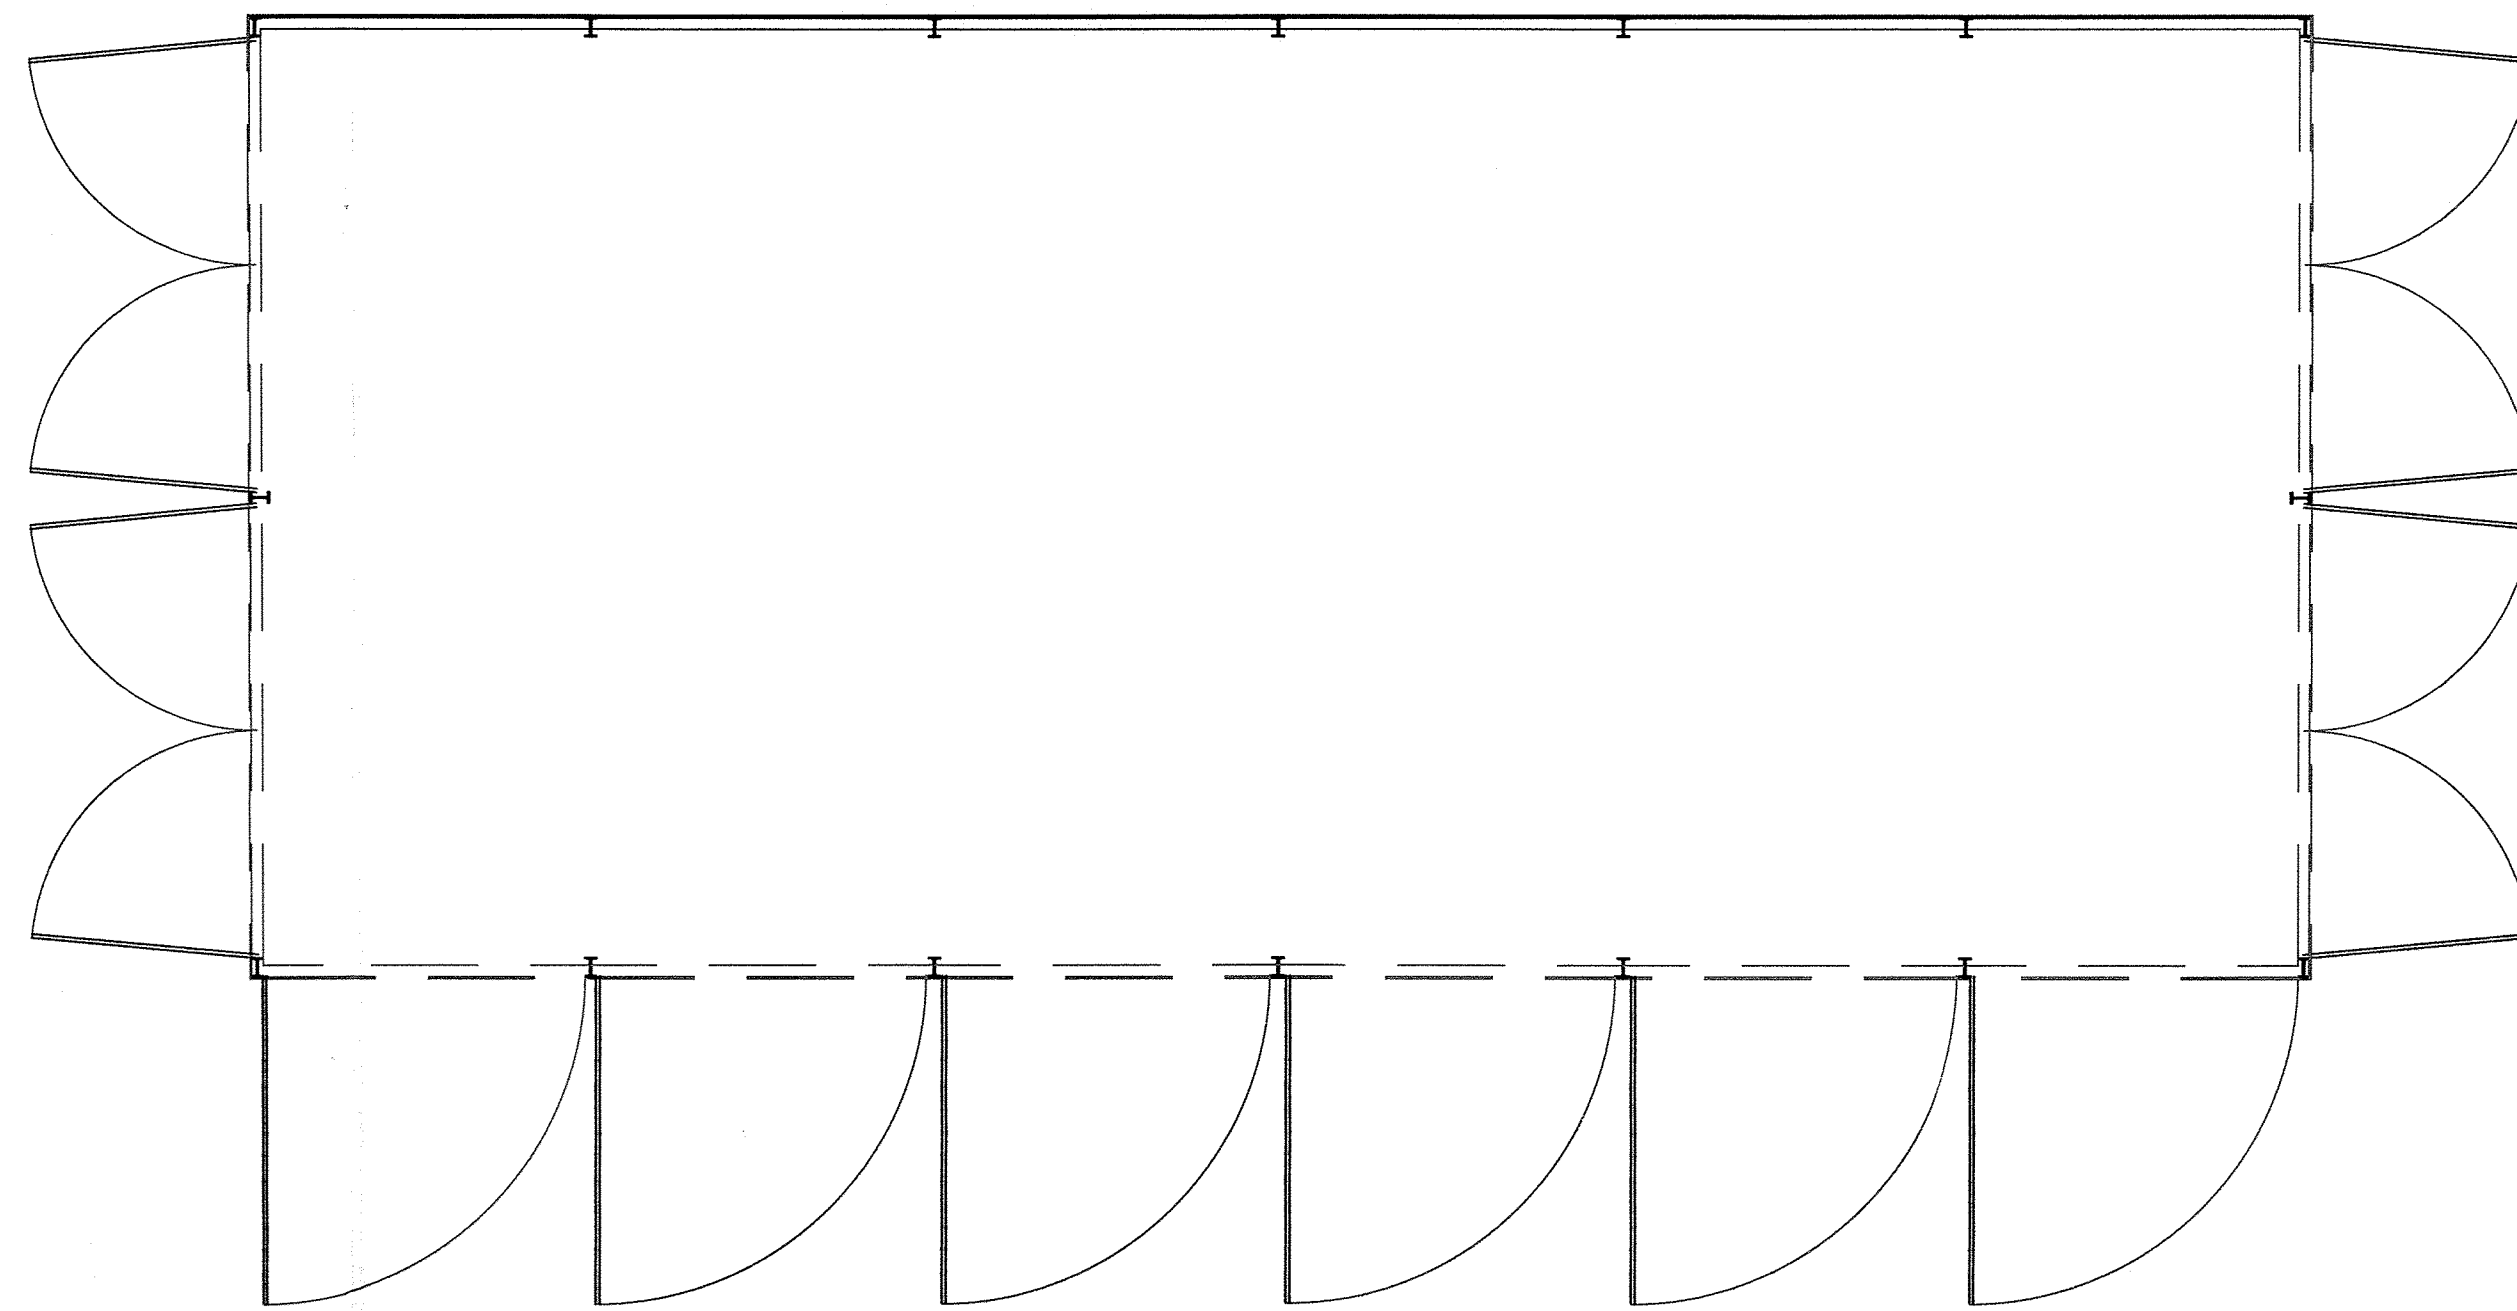

PROPOSED FLOOR PLAN

SCALE = 1: 100

J.HADFIELD. ENGINEERING,SURVEYING.			
Springs House, Chipping, Lancashire. PR3 2GQ. Tel 07740 929096.			
Clients Details, CHIPPING AGRICULTURAL SHOW Ltd.			
Project Details, PROPOSED PLAN & ELEVATIONS CATTLE BUILDING			
Project Address, CHIPPING SHOW FIELD LONGRIDGE Rd. CHIPPING			
Project Number, 4377201	Date, FEB/18	Scale, 1:100	By, JH
DO NOT SCALE THIS DRAWING. CHECK ALL DIMENSIONS ON SITE.			
<small>THIS DRAWING IS PROTECTED BY COPYRIGHT. IT MAY NOT BE REPRODUCED BY ANY PERSON OR BY ANY MEANS FOR ANY PURPOSE, WITHOUT OBTAINING PRIOR WRITTEN PERMISSION FROM J.HADFIELD ENGINEERING/SURVEYING.</small>			