




EXISTING NORTH EAST ELEVATION

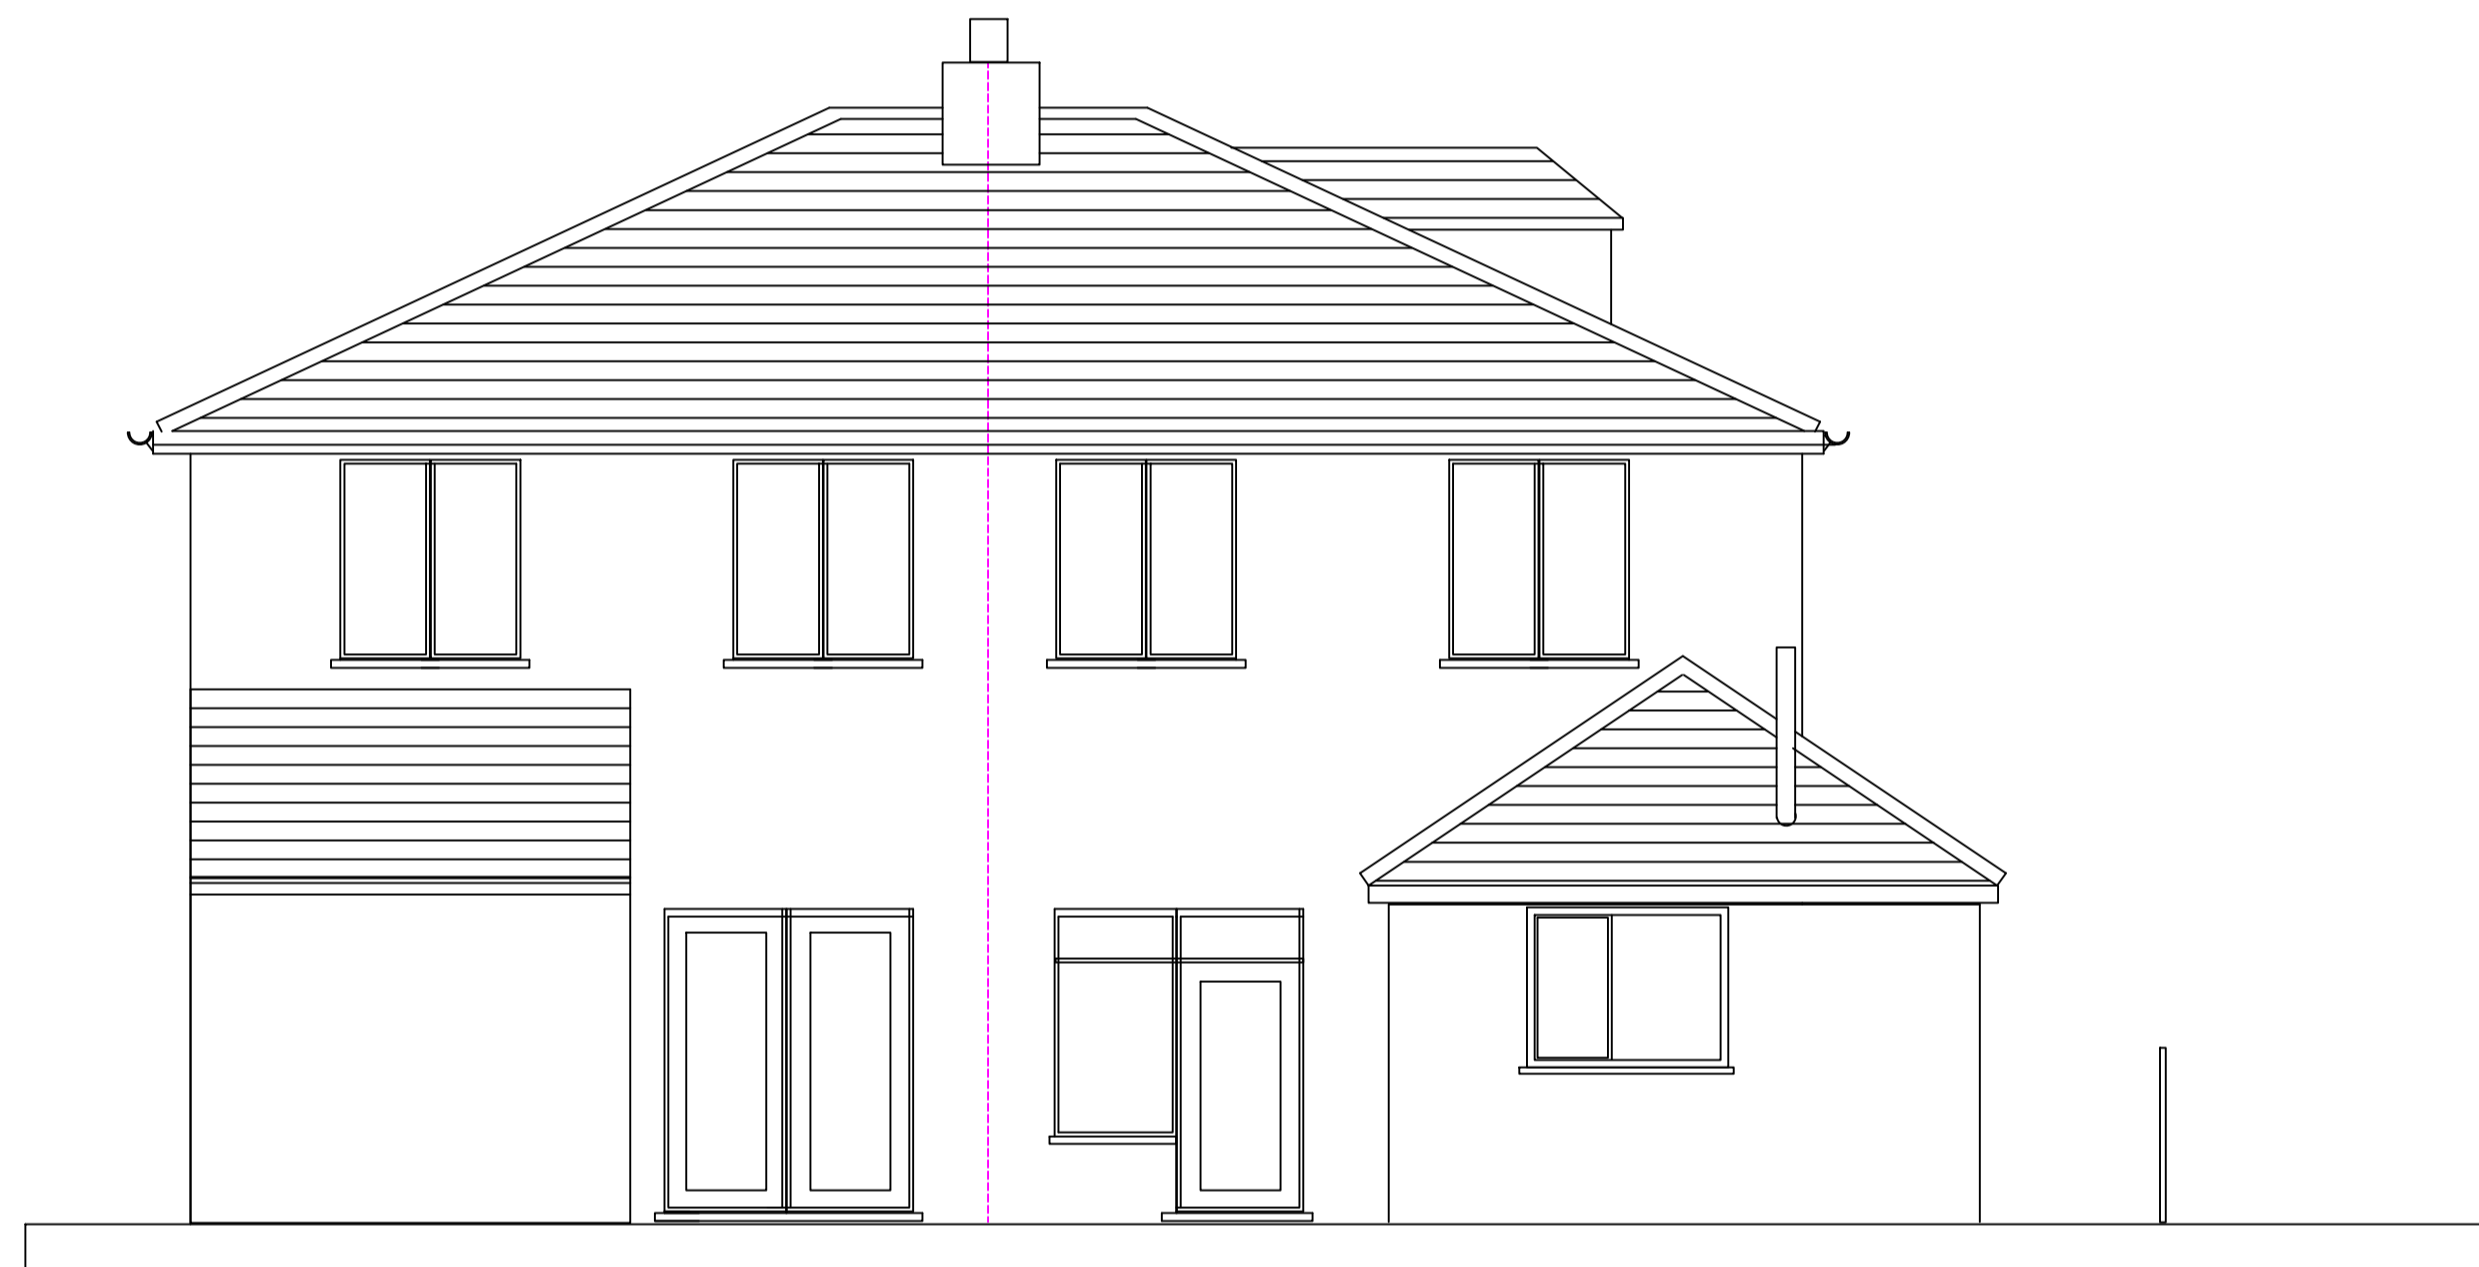

EXISTING REAR ELEVATION

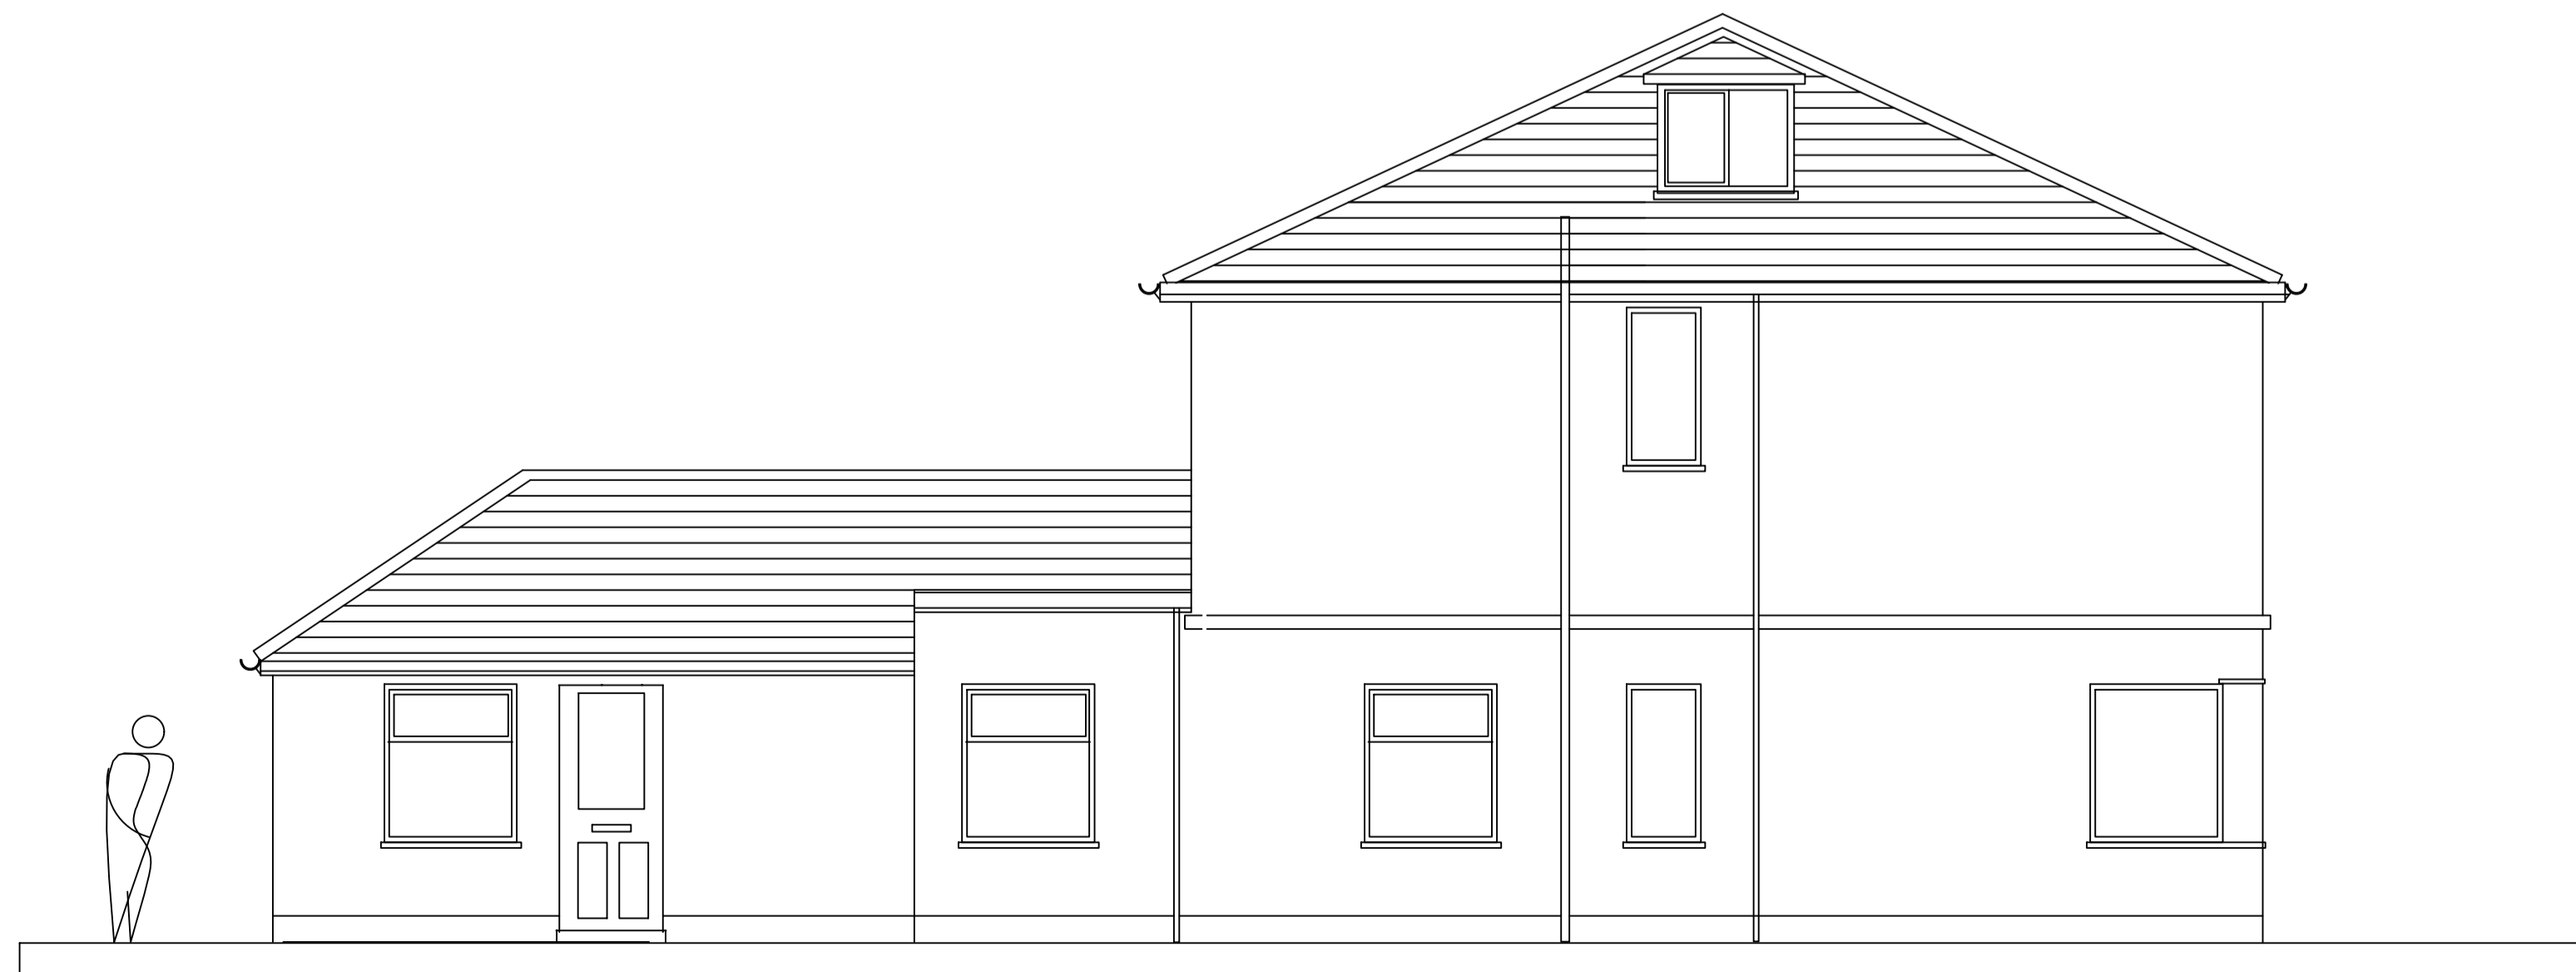

EXISTING SOUTH WEST ELEVATION

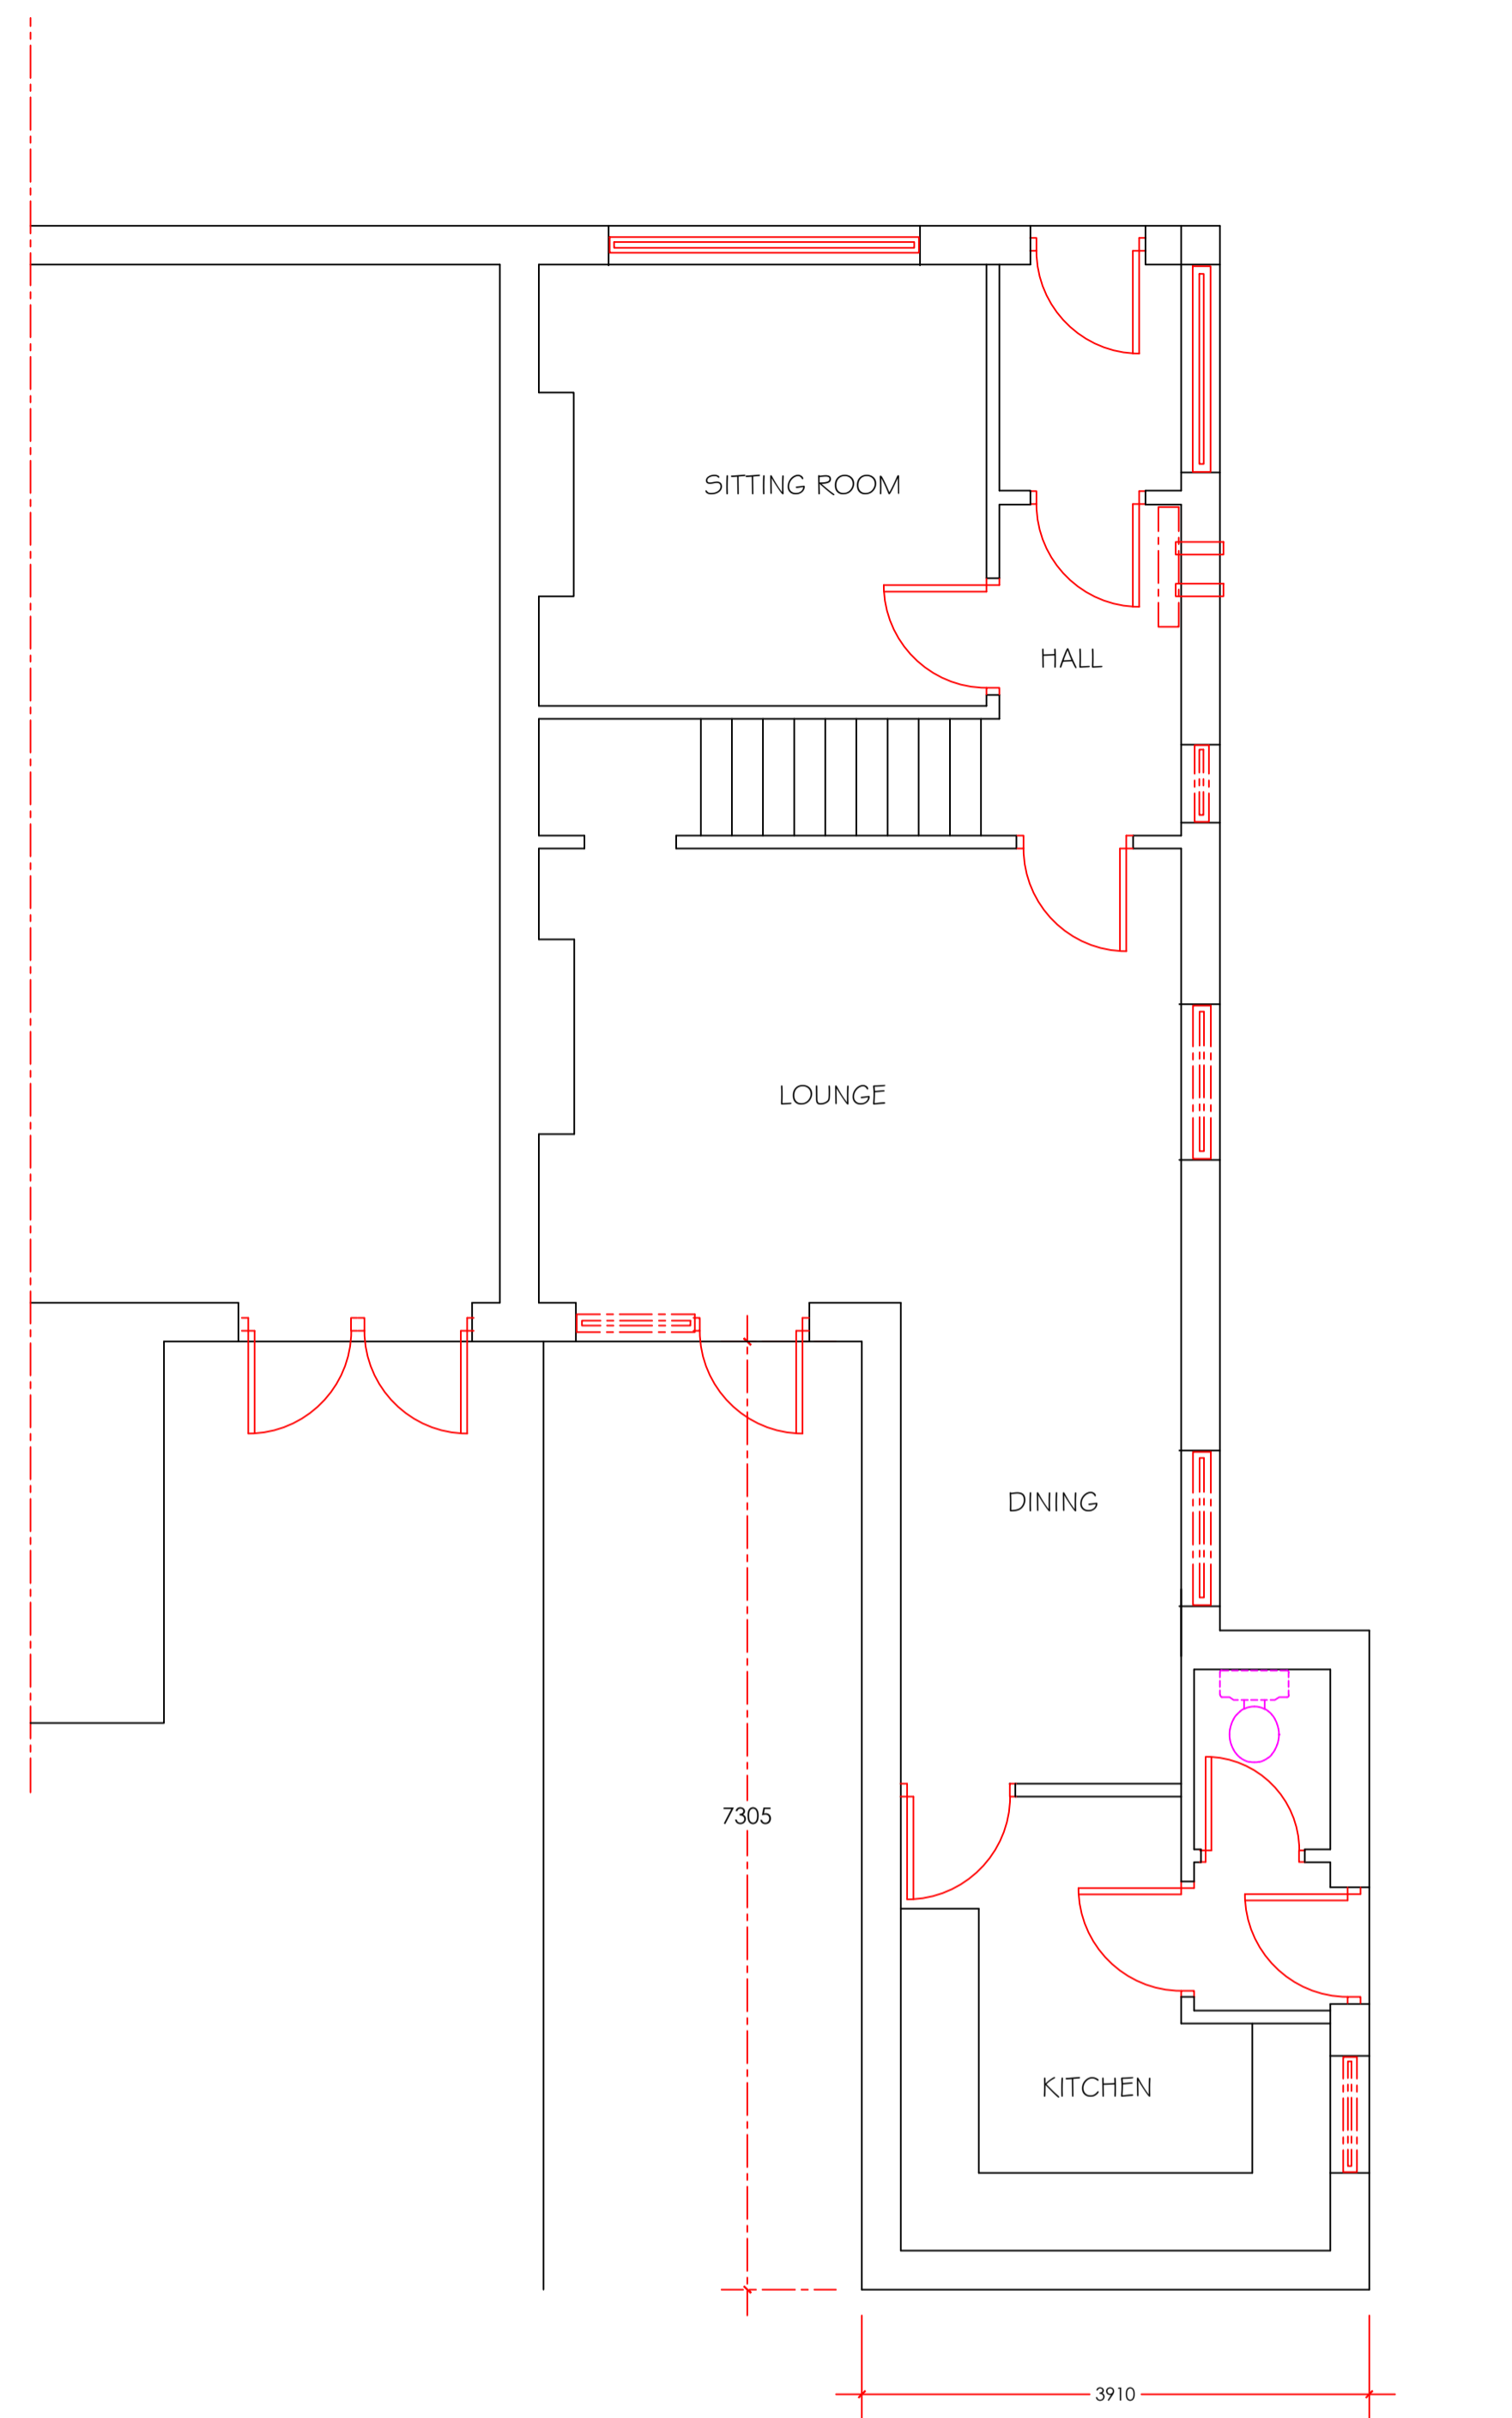

EXISTING GROUND FLOOR PLAN

**WESTFIELD
BEECHTHORPE AVENUE
WADDINGTON
LANCASHIRE**

**PROPOSED EXTENSION AND
ALTERATIONS**

EXISTING PLAN & ELEVATIONS

1:50 AT A1 PHA/CS/100