


Section A-A

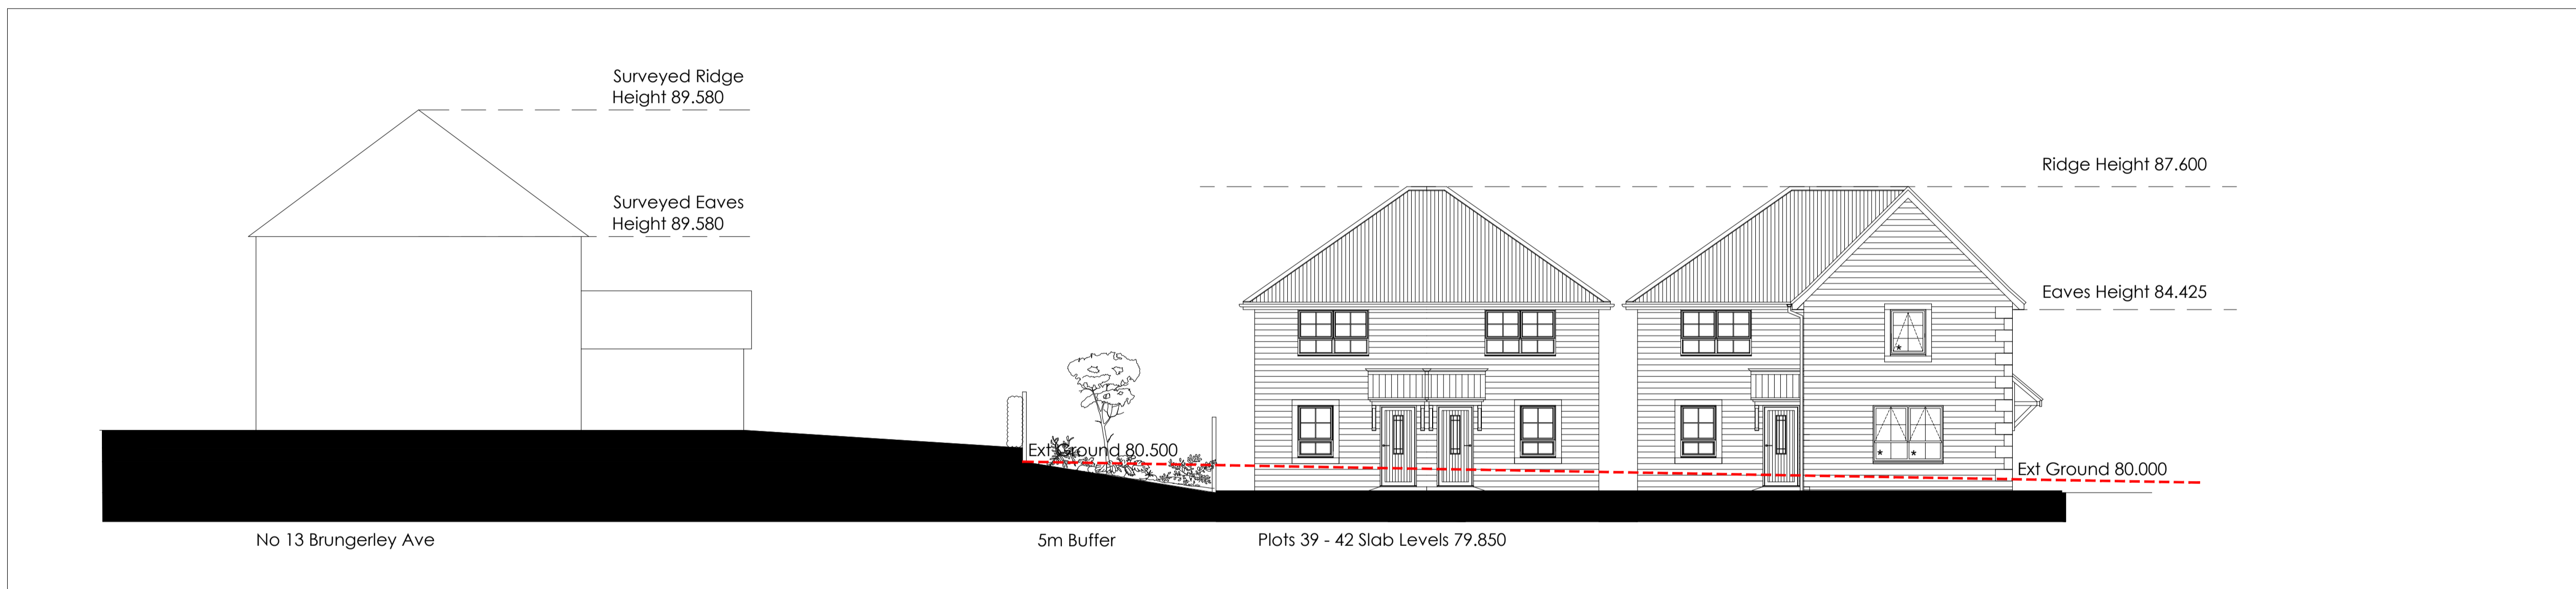

Section B-B



Section A-A Location Plan



Section B-B Location Plan

| Rev | Amendment | Drawn/Date: |
|-----|-----------|-------------|
| | | |

BARRATT HOMES
 North West
 303 Bridgewater Place
 2nd Floor
 Warrington
 Cheshire
 WA3 6XF
 TEL: 01925 846600

DAVID WILSON HOMES
 WHERE QUALITY LIVES

Project
WADDOW VIEW
 CLITHEROE

Drawing Title
SECTIONS THROUGH EXISTING PROPERTIES

Status
 For Comment

Scale
 1:100 / 1:500 @ A1

Date
 Feb 19

Drawn By
 CW



Drawing Ref
DWH063:13 /

Revision