


SCALE 1:200

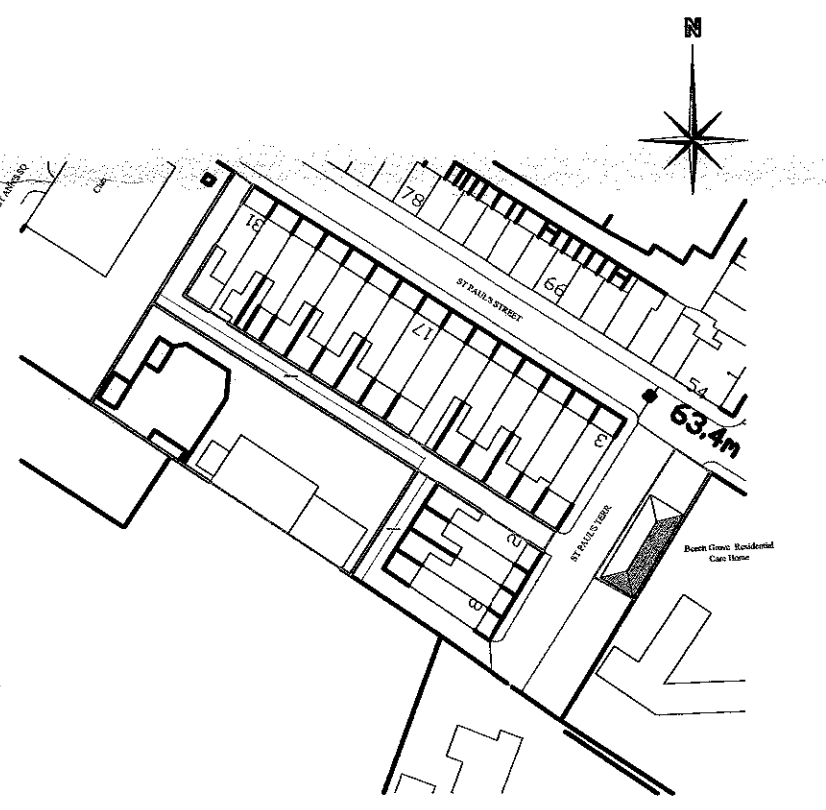

Ordnance Survey (c) Crown Copyright 2017. All rights reserved. Licence number 100022432

320180183P

Client <b>Hambleton View Developments Ltd</b>	
Location Back St Paul's Street Clitheroe	
Project Housing Development	
Drawing Planning Condition 5 SITE LEVELS	
Agent <b>APB</b> Consultant Building Surveyors 1 Maple Grove Ramsbottom BL0 0AN Telephone 01706 826300 Mobile 07976404449	
Scale Site Levels	Date 19th February 2018
Drawing No. DWG/05	Revision
<small>This drawing is provided for planning &amp; Building Regulations consent only.          The contractor must check all dimensions on site before works are commenced. The          contractor must comply with all requirements of the Health &amp; Safety Regulations.          DO NOT SCALE THIS DRAWING</small>	