




This drawing is to be read in conjunction with all relevant Architect, consultants' and specialists' drawings and specifications. The Architect is to be notified of any discrepancies before proceeding. Do not scale from this drawing. All dimensions and levels are to be checked on site. This drawing is subject to copyright. All work carried out before Planning and Building Permission has been granted is at the contractor/clients risk.

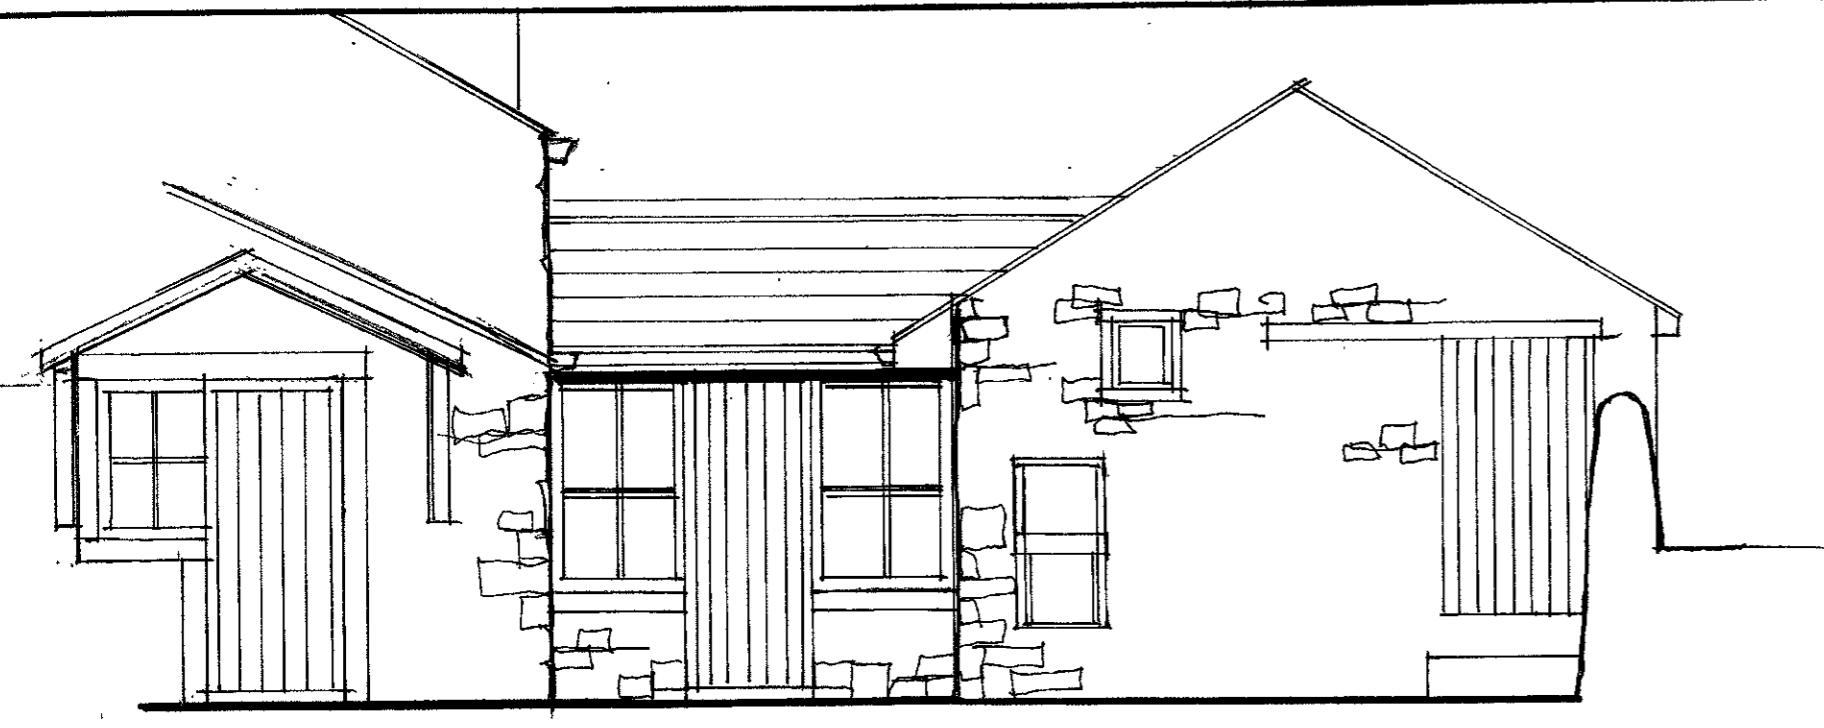

PART GABLE ELEVATION

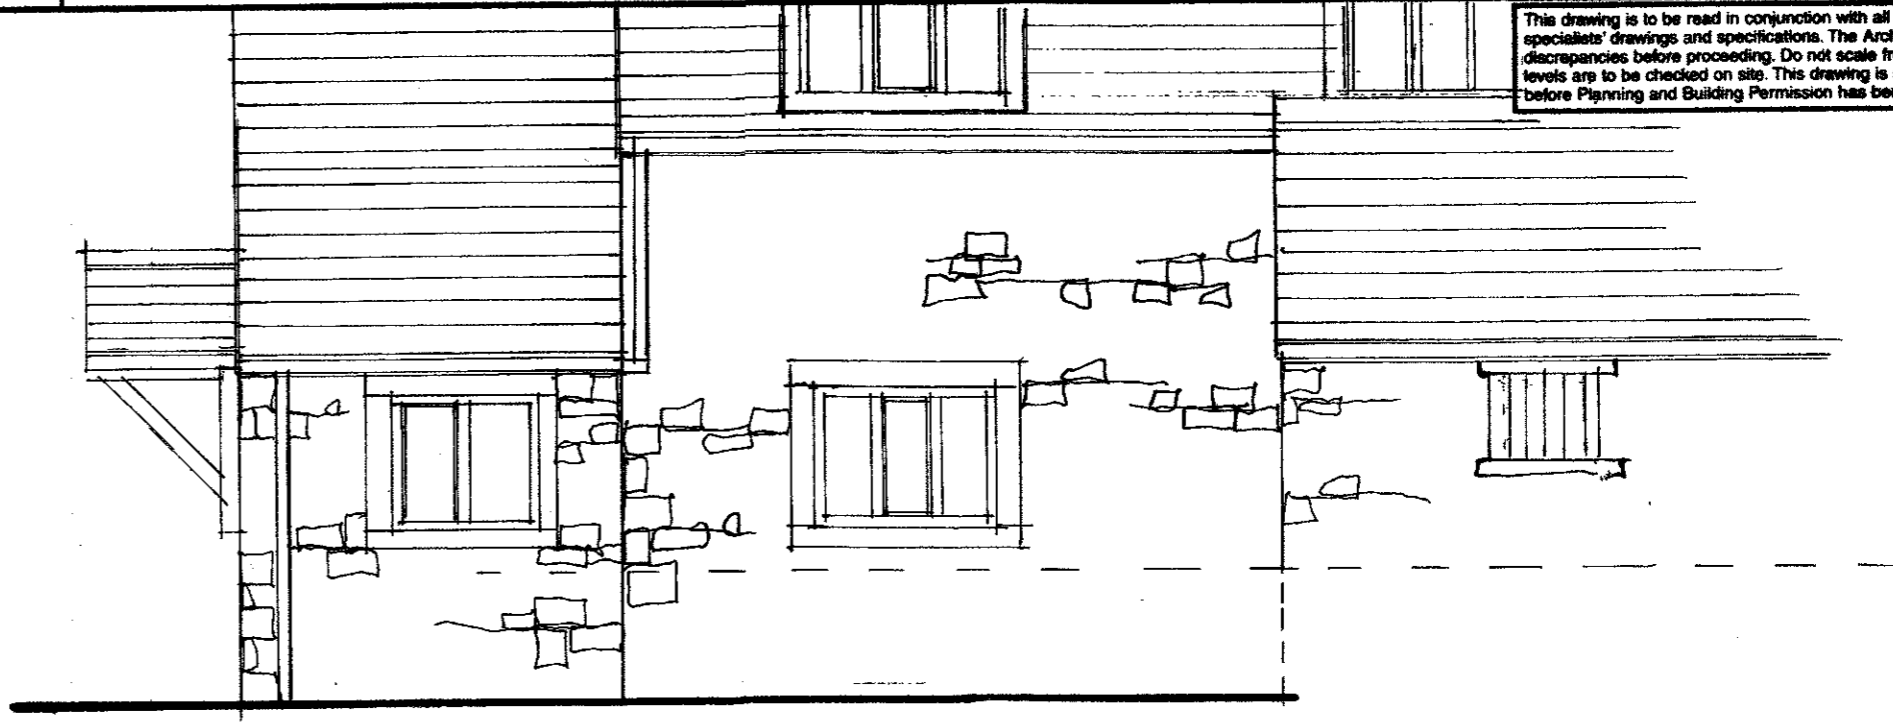

PART ELEVATION TO DRIVE

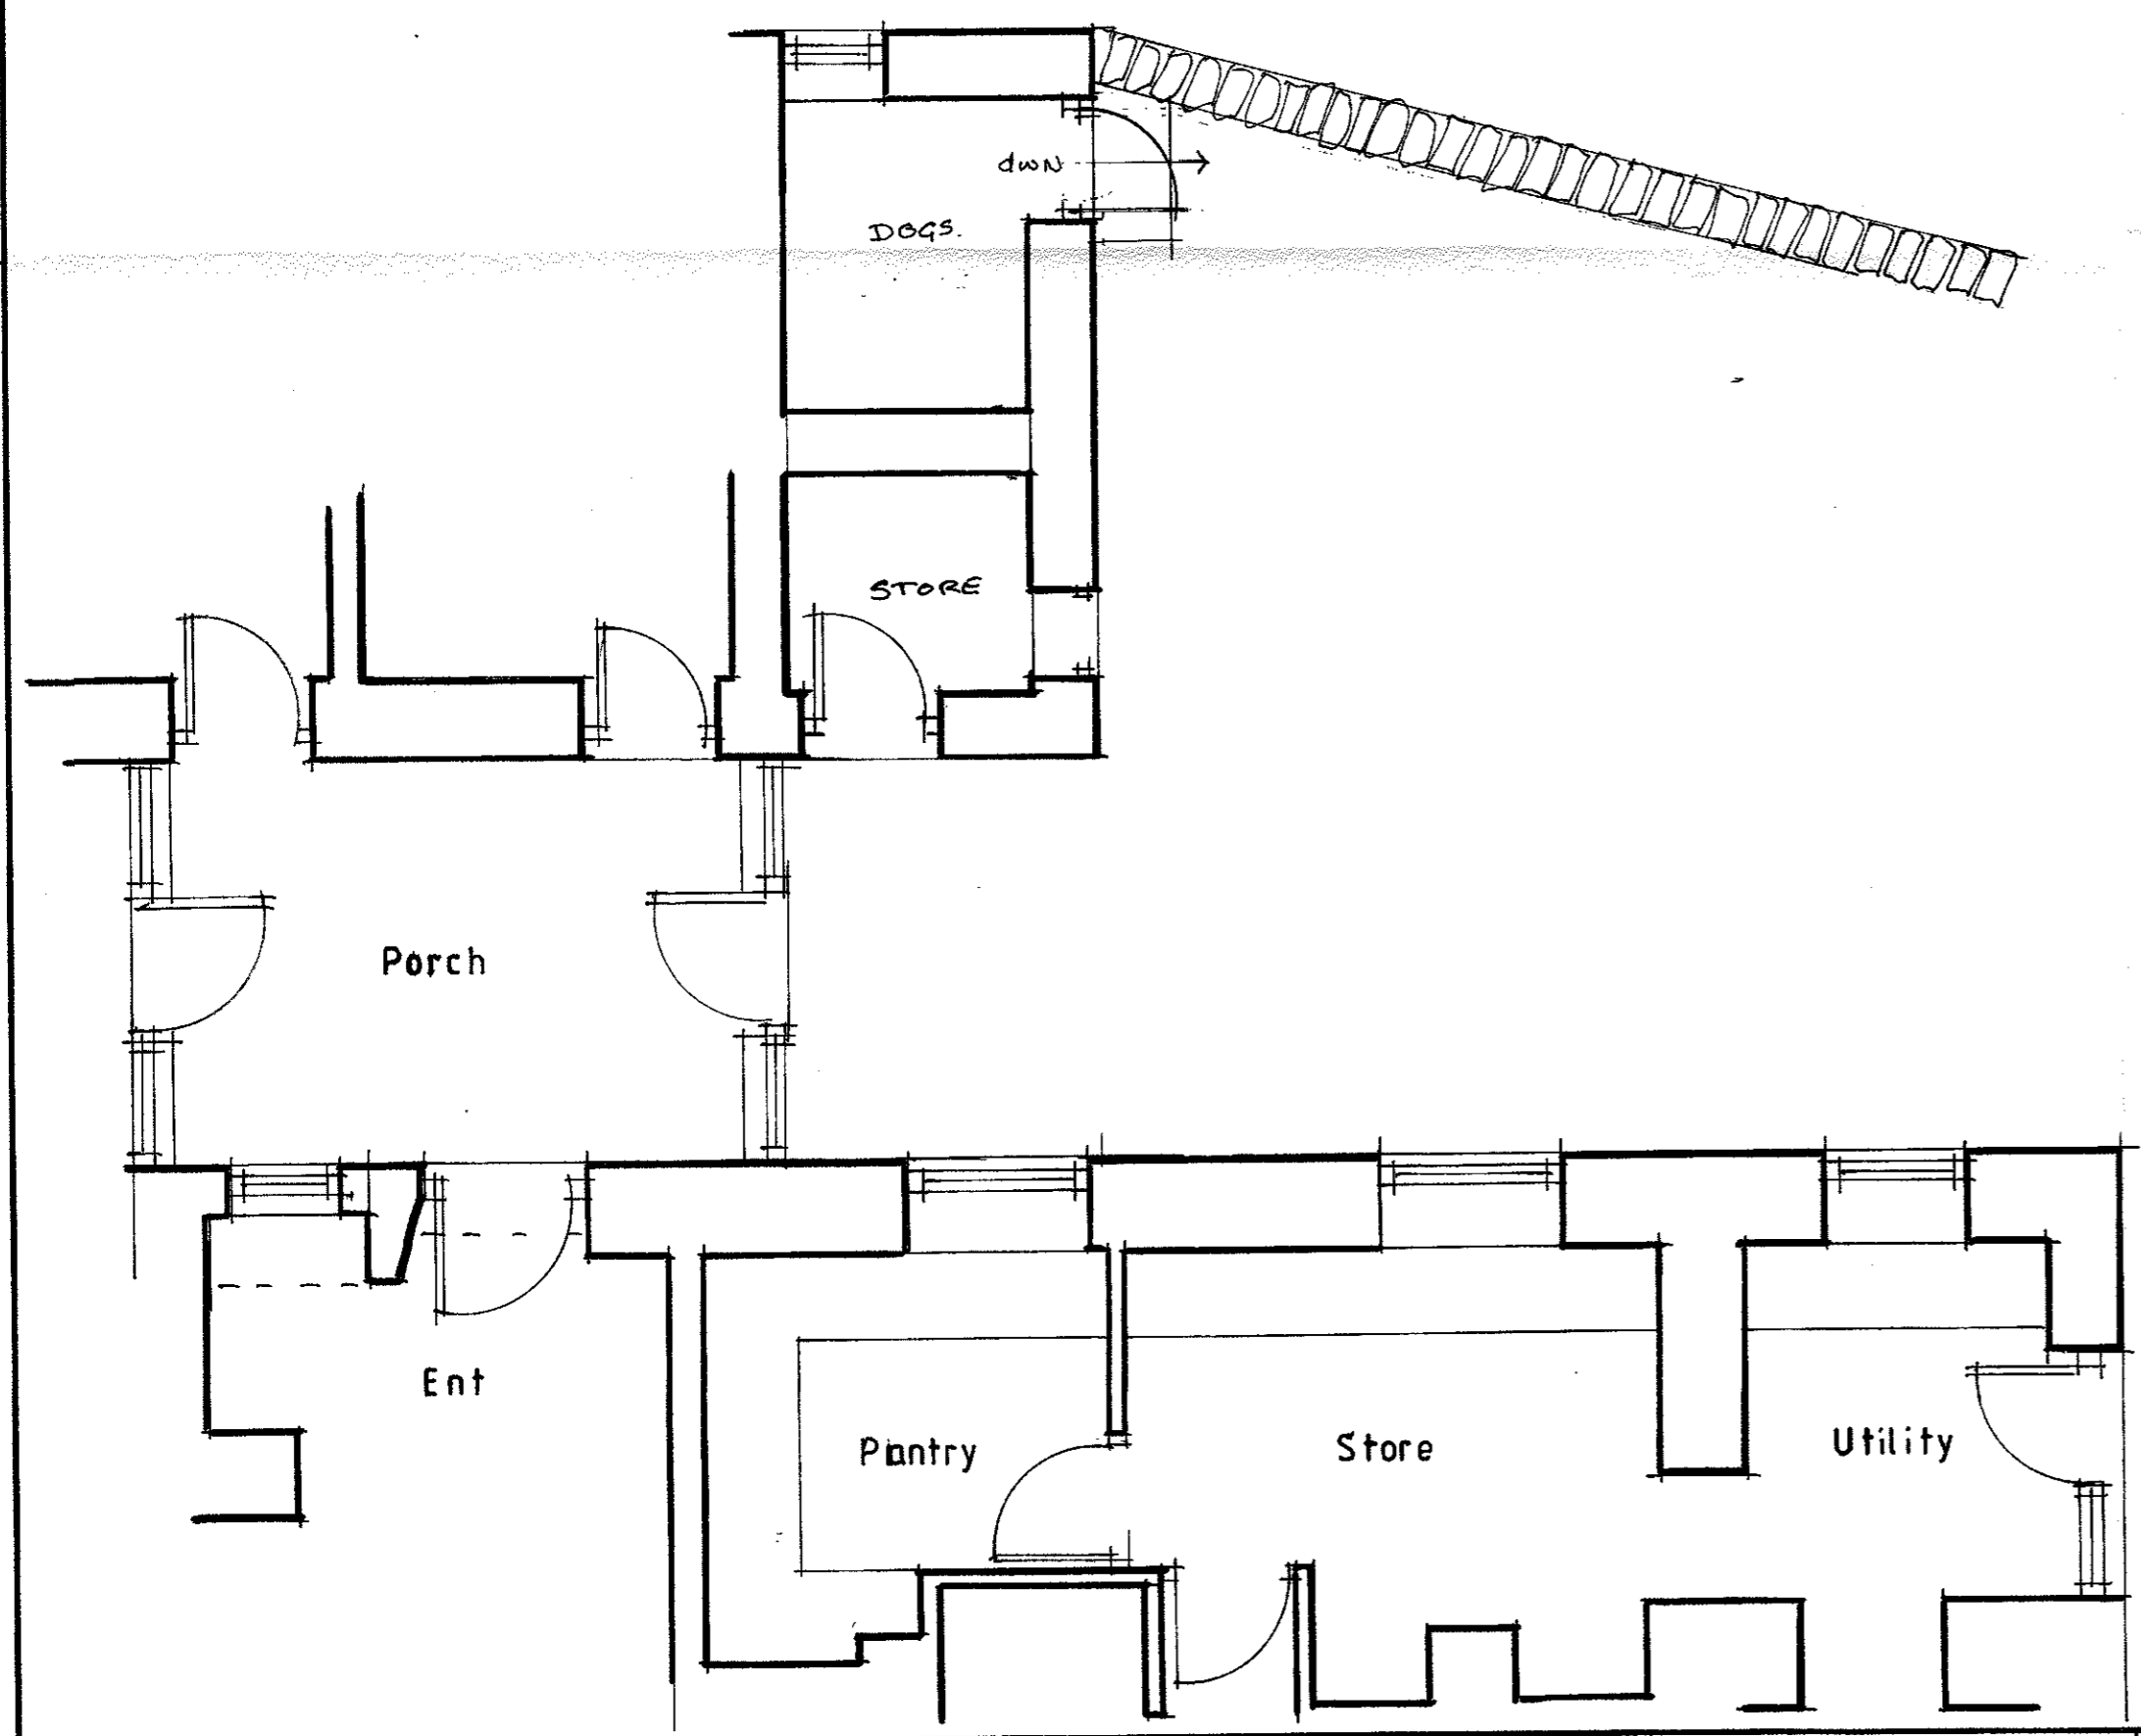

Client
Mr R. WAR BURTON & Ms C. BARNARD

Job Title
PROPOSED NEW DOG AREA
STAPLE OAK
DUNSOP BRIDGE

320180200P

Drawing Title
EXISTING PLAN & ELEVATIONS

Scale 1:50	Date Feb 18	Drawn LKR
---------------	----------------	--------------

spa ARCHITECTS
SUNDERLAND PEACOCK & ASSOCIATES LTD.
HAZELMERE, PIMLICO ROAD, CLITHEROE,
LANCASHIRE, BB7 2AG
T 01200 423178 F 01200 427328
E info@sunderlandpeacock.com
www.sunderlandpeacock.com

4 445 = 3-1