




This drawing is to be read in conjunction with all relevant Architect, consultants' and specialists' drawings and specifications. The Architect is to be notified of any discrepancies before proceeding. Do not scale from this drawing. All dimensions and levels are to be checked on site. This drawing is subject to copyright. All work carried out before Planning and Building Permission has been granted is at the contractor/clients risk.

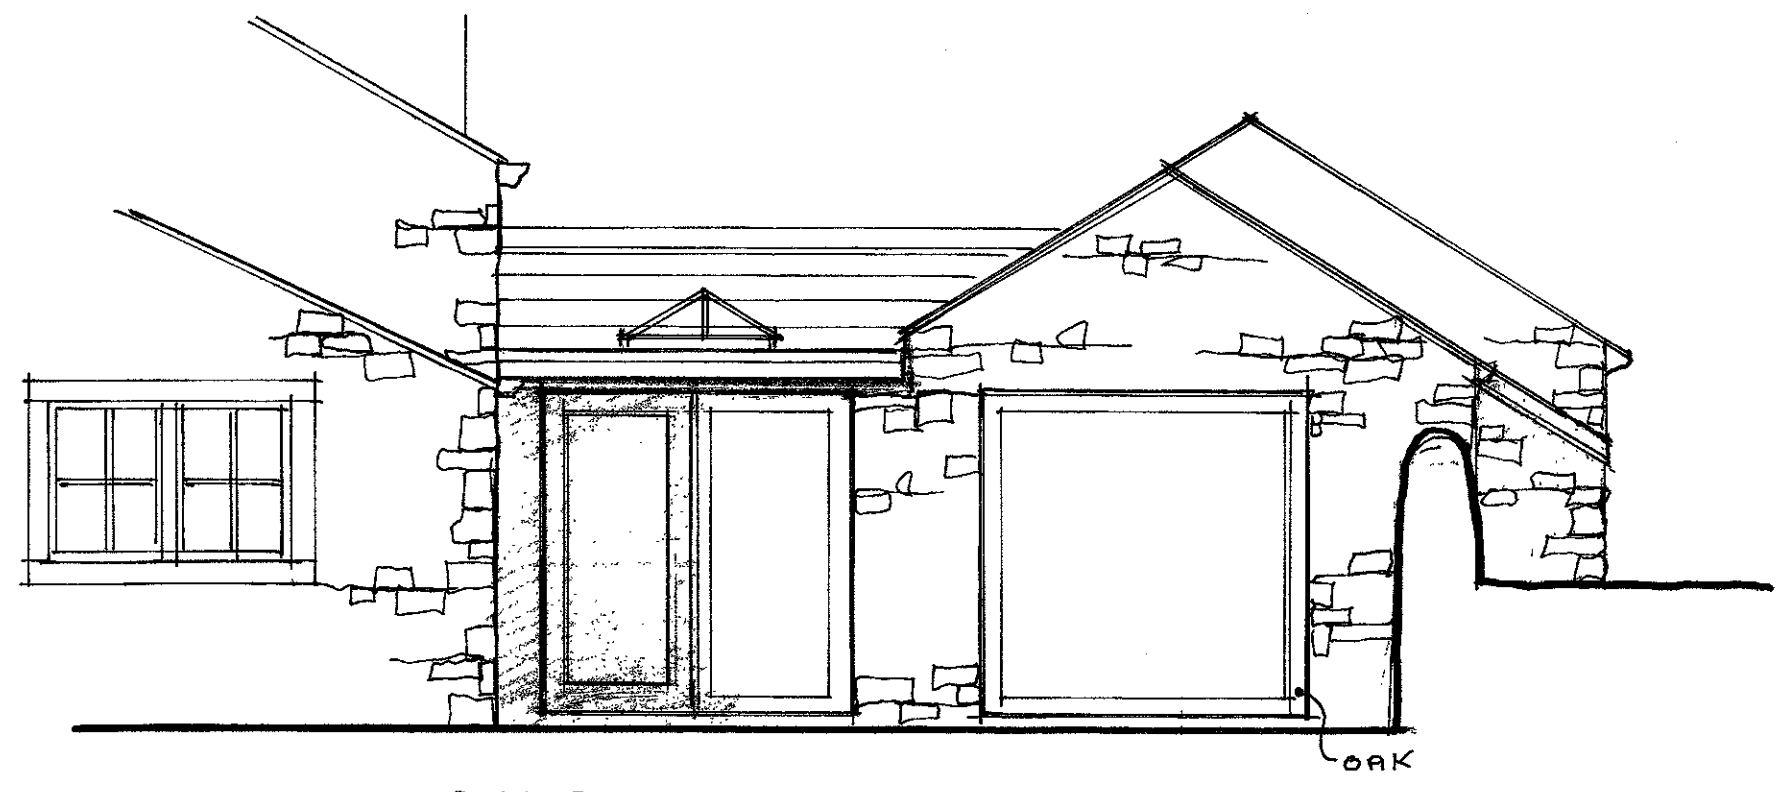

PART GABLE ELEVATION

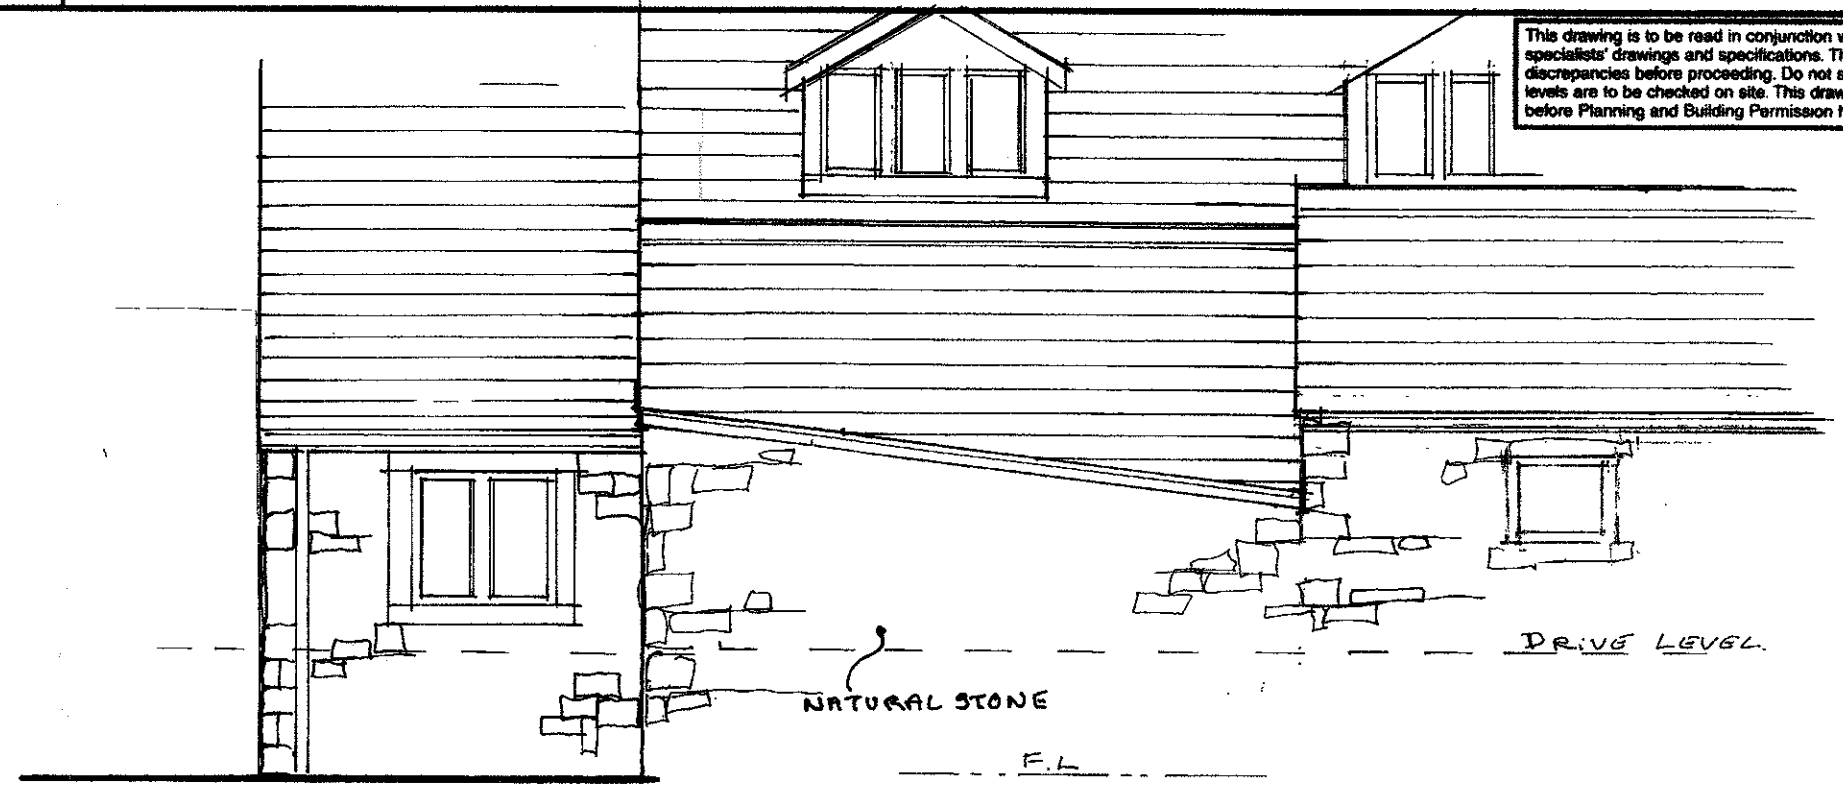

PART ELEVATION TO DRIVE

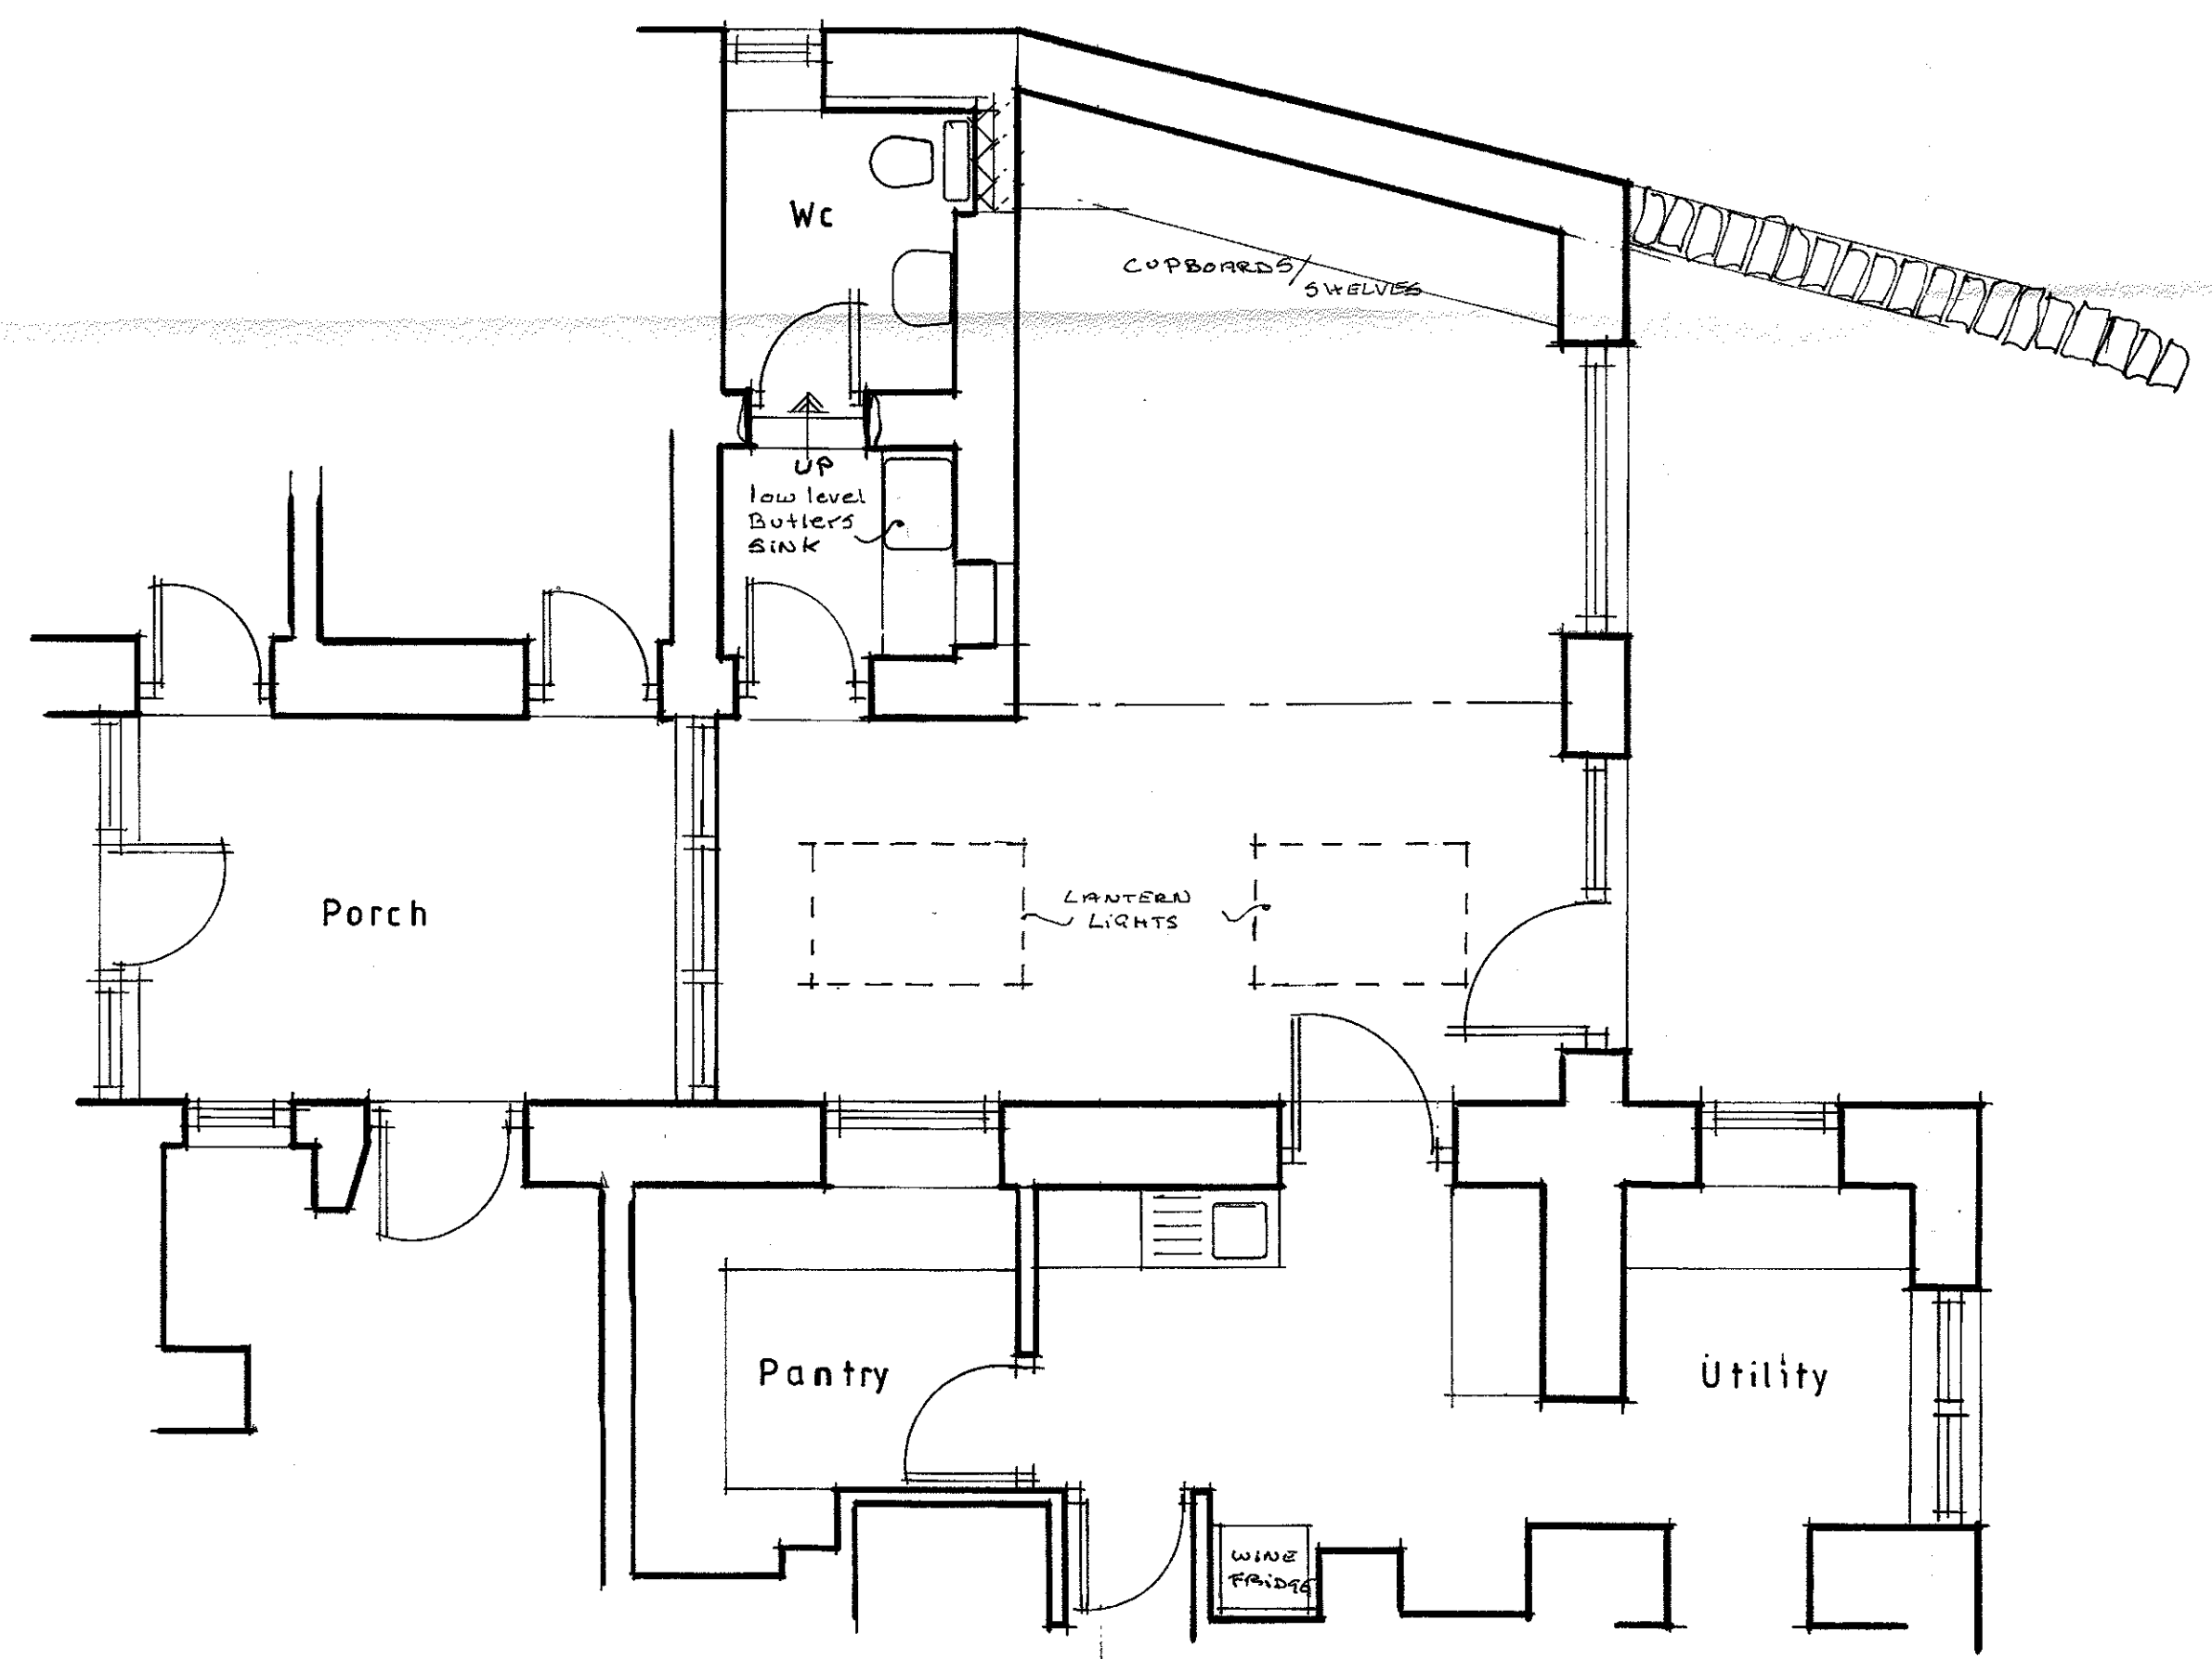

Client  
Mr R. WAR BURTON & Ms C. BARNARD

Job Title  
PROPOSED NEW DOG AREA  
STAPLE OAK  
DUNSOP BRIDGE

320180200P

Drawing Title  
PROPOSED PLAN & ELEVATIONS

Scale 1:50	Date Feb 18	Drawn LKR
---------------	----------------	--------------

**spa**  
SUNDERLAND PEACOCK ARCHITECTS  
SUNDERLAND PEACOCK & ASSOCIATES LTD.  
HAZELBINE, PIMLICO ROAD, CLITHEROE,  
LANCASHIRE, B87 2AG  
T 01200 423173 F 01200 427328  
E info@sunderlandpeacock.com  
www.sunderlandpeacock.com

4445 - 3-2