


320180 200P

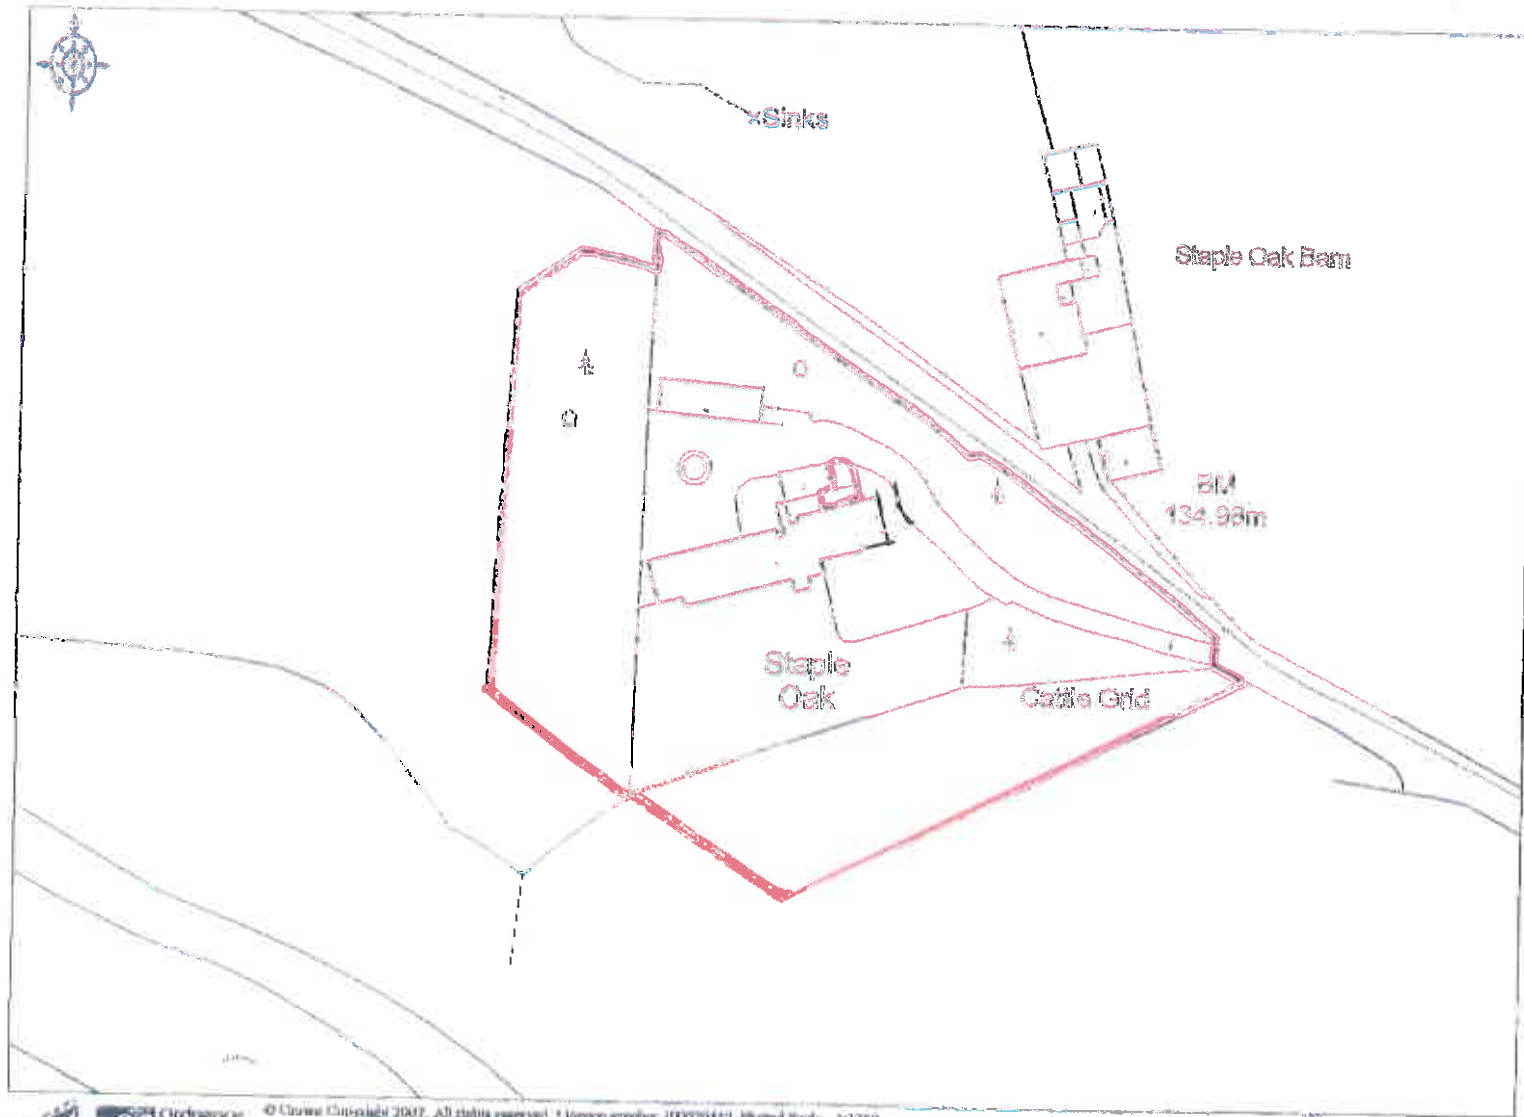

OS Ordnance Survey © Crown Copyright 2007. All rights reserved. Licence number: 100020442. Printed Scale - 1:1250

LOCATION PLAN, STAPLE OAK, DUNSOP BRIDGE. 1:1250 @A4.