
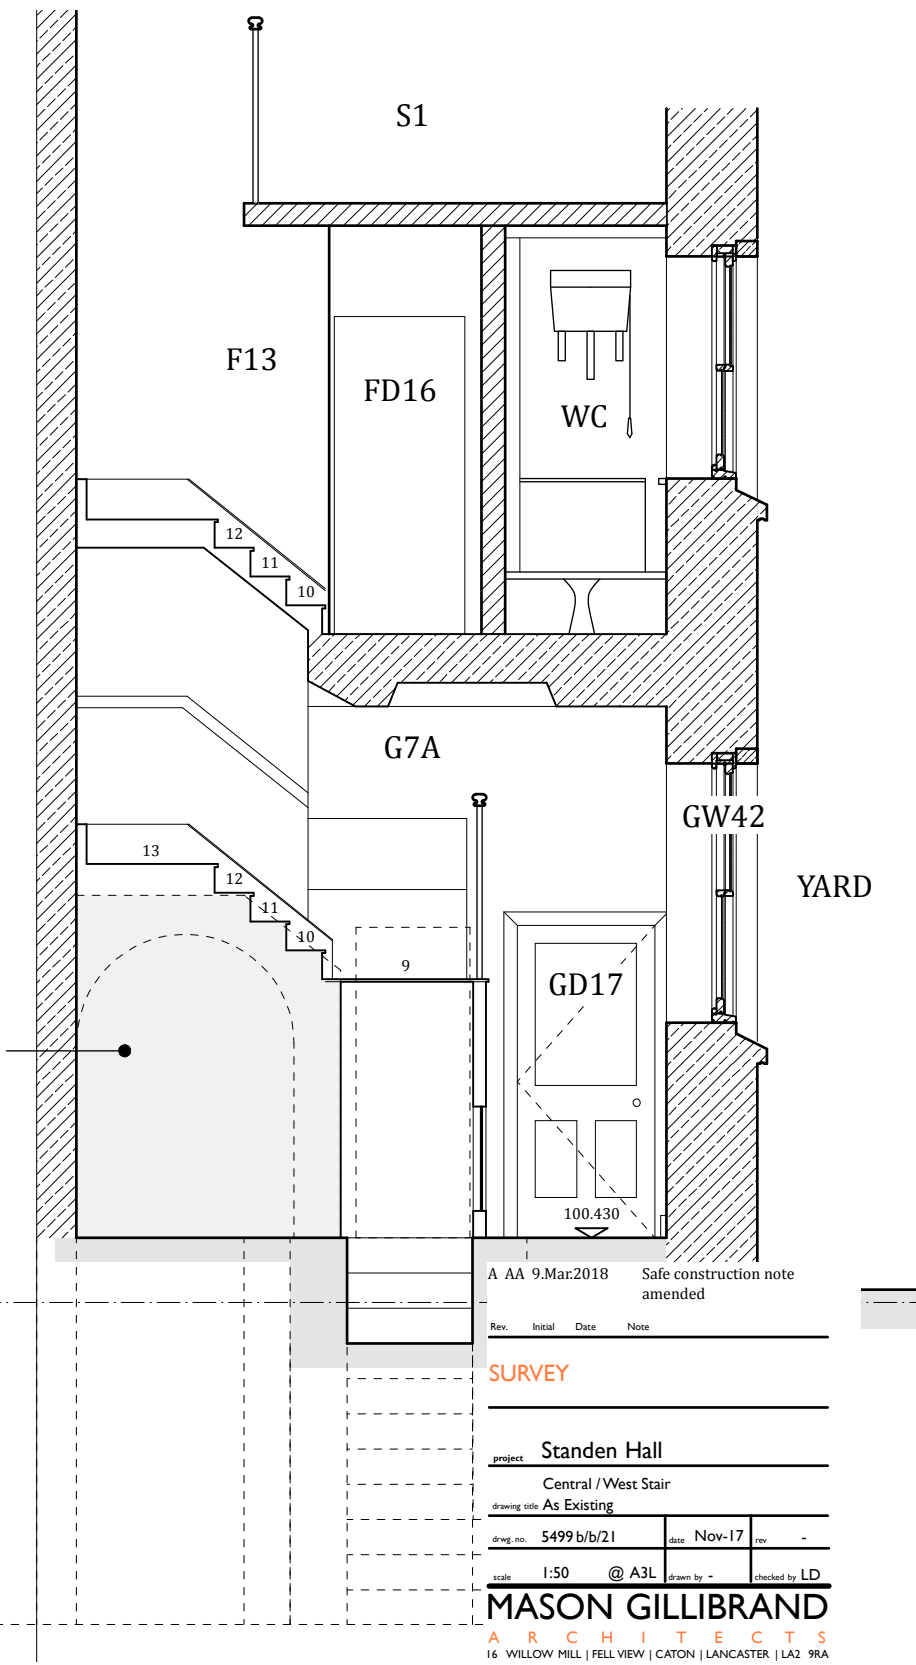
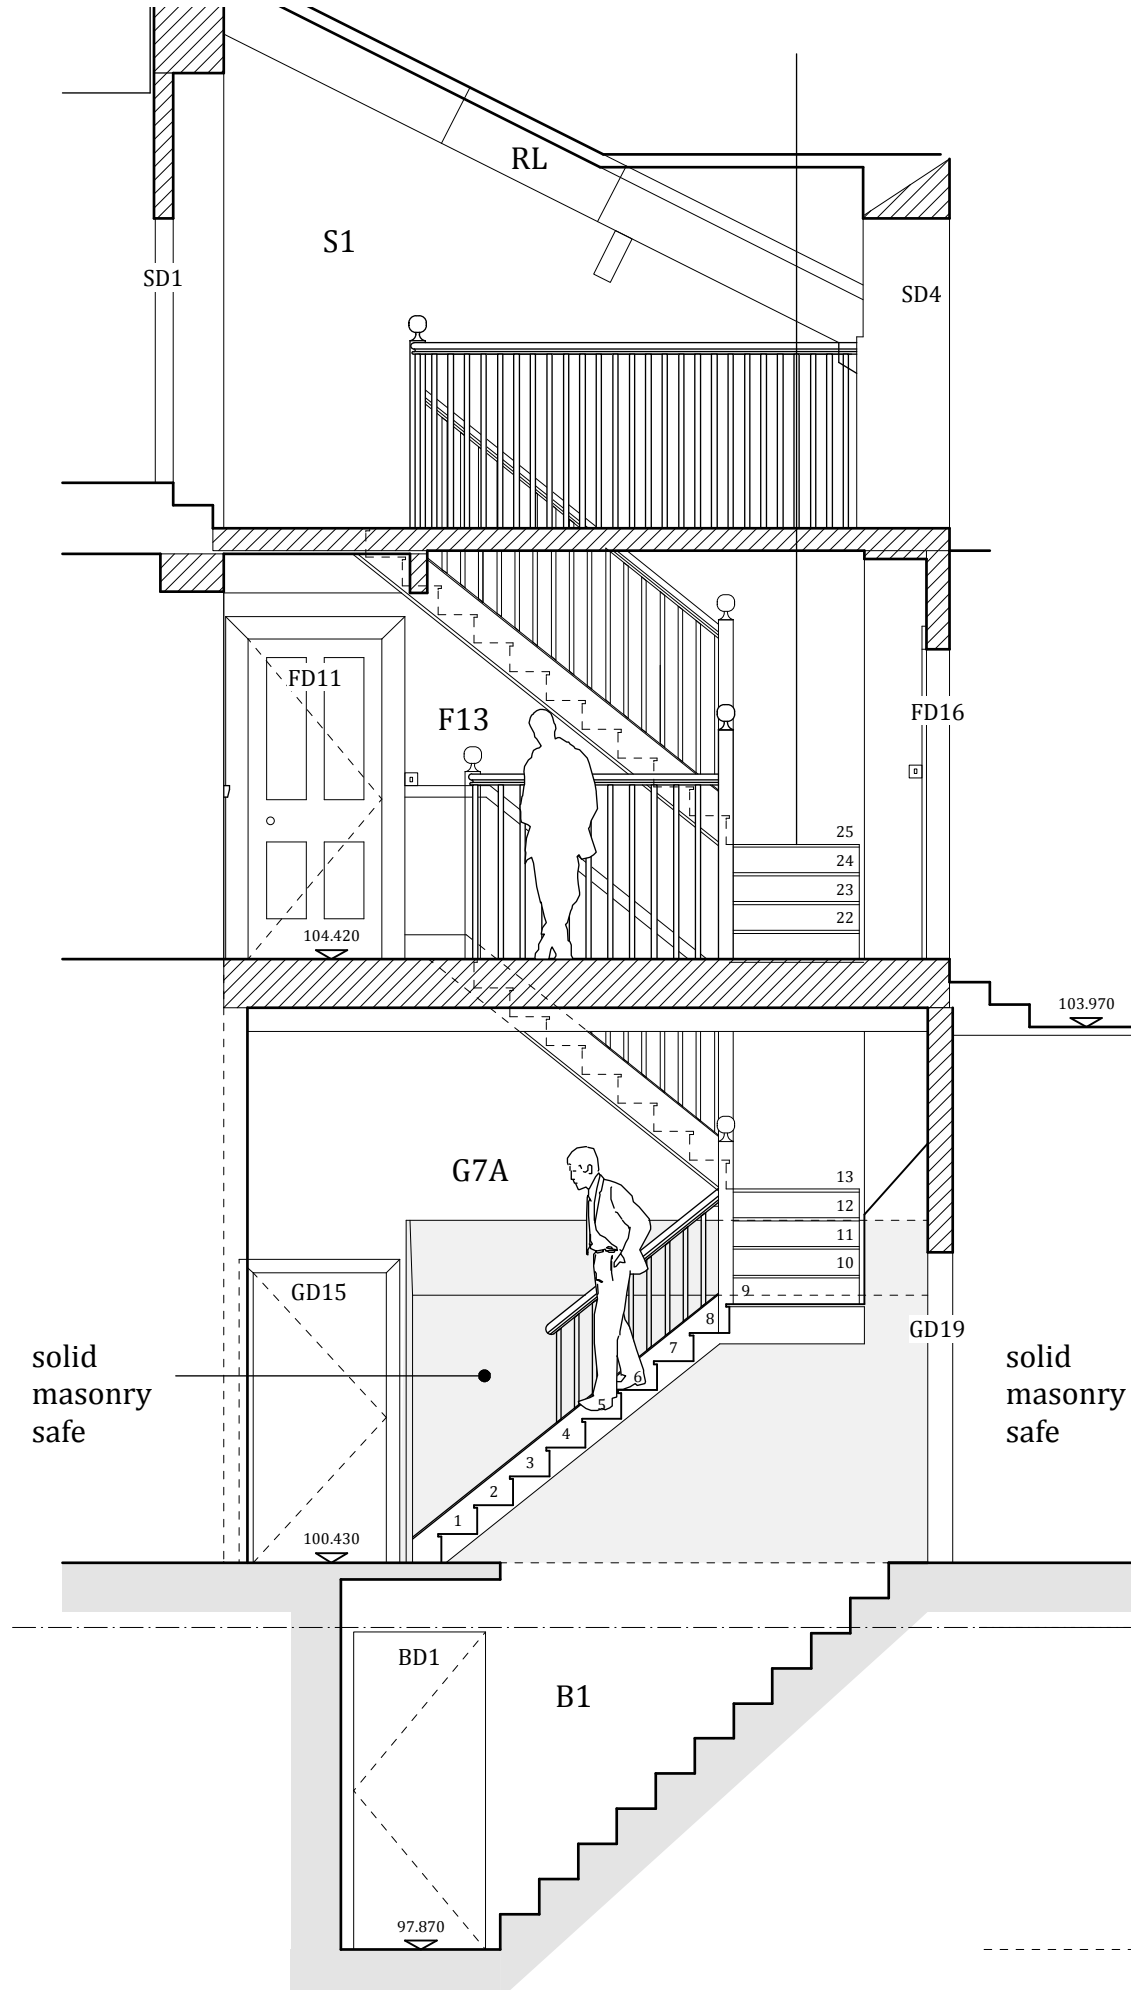
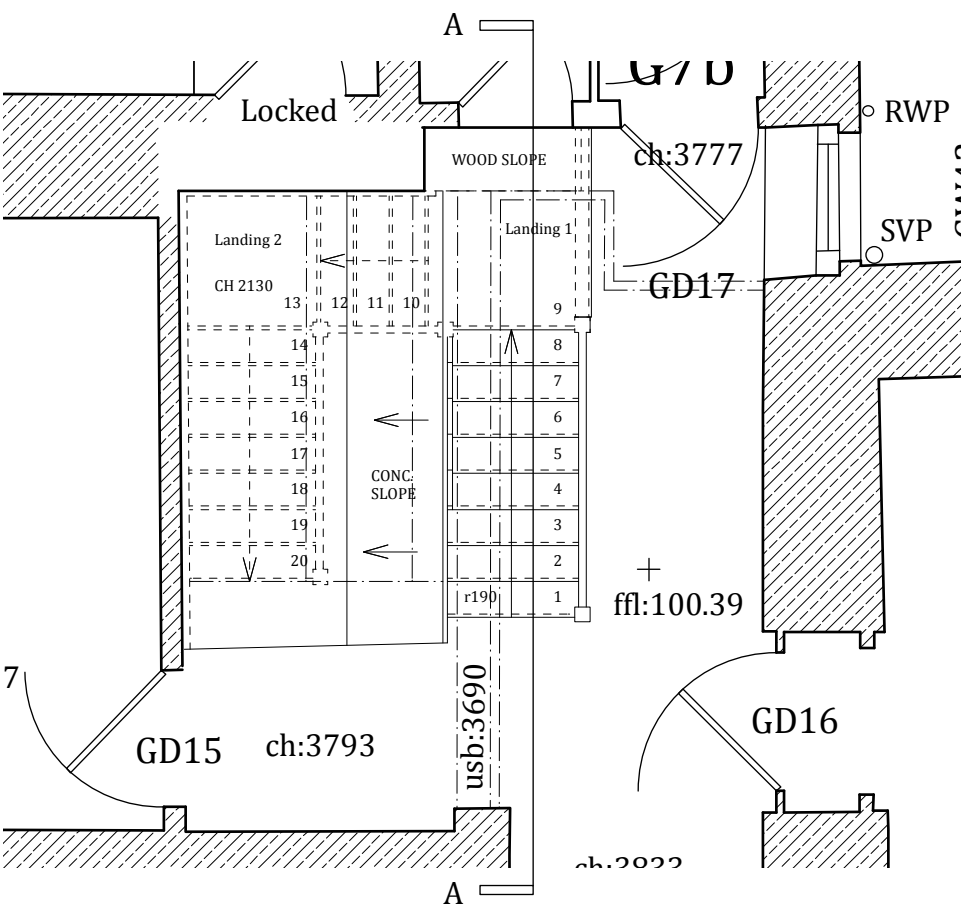


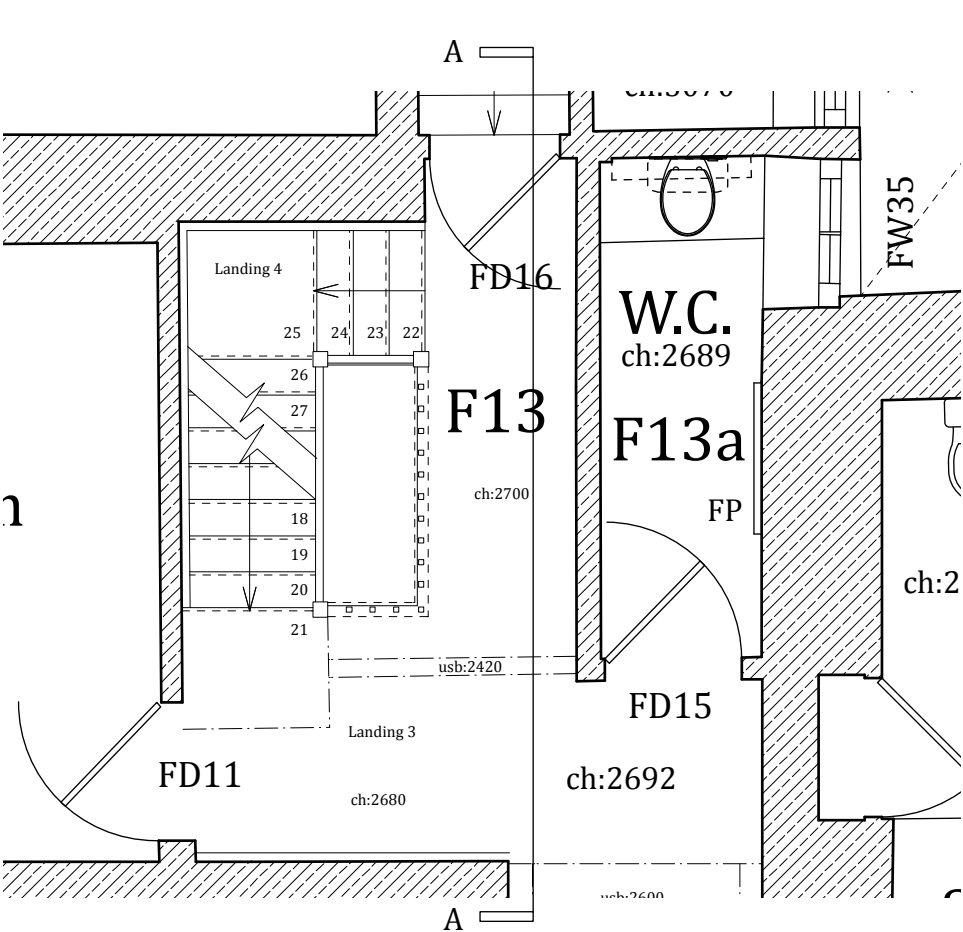

A	AA	9.Mar.2018	Safe construction note amended
Rev.	Initial	Date	Note

SURVEY

project	Standen Hall
drawing title	Central / West Stair
drawg. no.	5499 b/b/21
date	Nov-17
rev	-
scale	1:50 @ A3L
drawn by	-
checked by	LD

MASON GILLIBRAND
ARCHITECTS
16 WILLOW MILL | FELL VIEW | CATON | LANCASTER | LA2 9RA
T: (01524) 771 377 | F: (01524) 771 330 | www.masongillibrand.com

EXISTING CENTRAL/ WEST STAIRCASE

