

Existing Front (South) Elevation




Existing Side A (East) Elevation




Existing Rear (North) Elevation



Existing Side B (West) Elevation

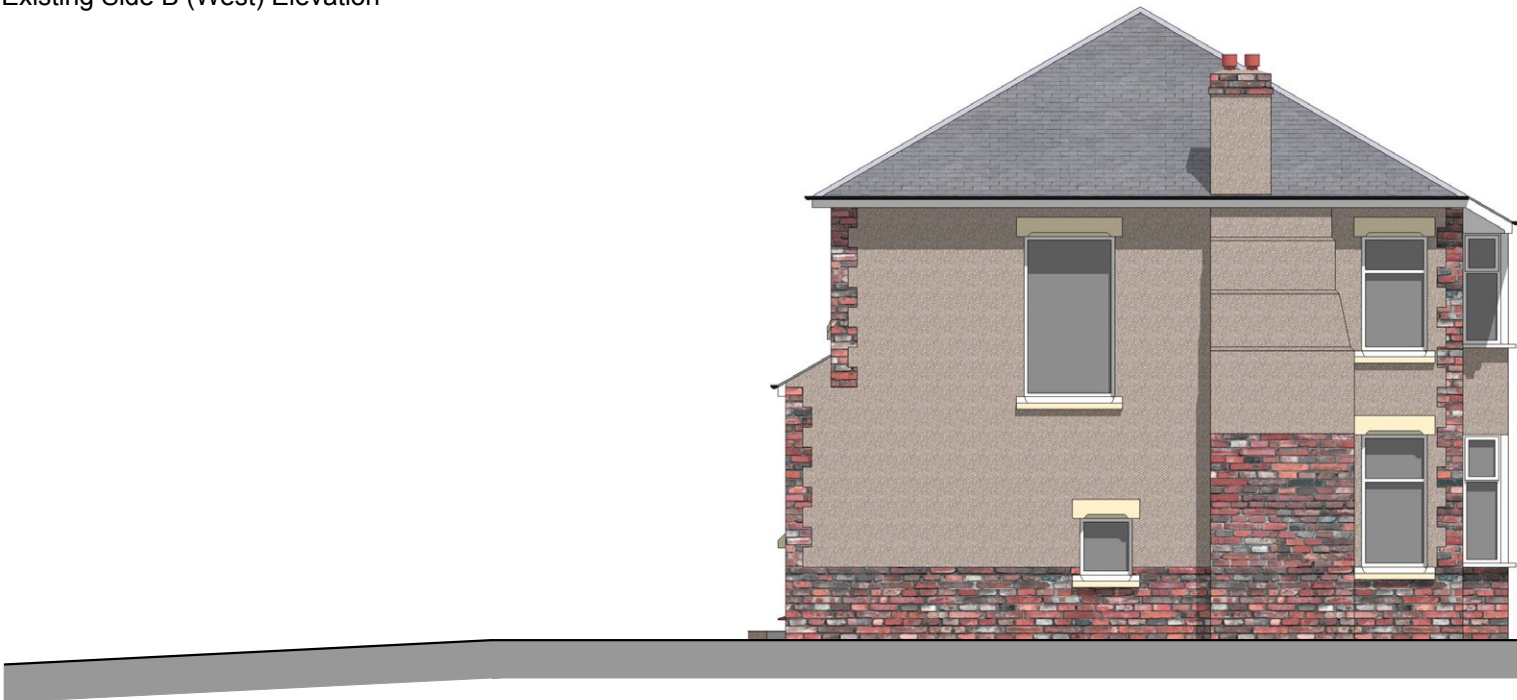

rev	description	date	drawn	check
-----	-------------	------	-------	-------

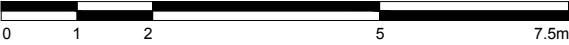

client  
Mr. & Mrs. Holland

project  
28 Dilworth Lane  
Longridge

drawing  
Existing Elevations

file name 17-2348-EX Existing Drawings	rev -	scale 1:100 @ A3	drawn 29-Jan-18
drawing reference 17-2348-EX201	rev -	original by RJE	checked by NJM
issue status Existing			

The copyright of this drawing is held by Croft Goode Limited, and no reproduction is allowed without prior permission. This drawing must be checked and verified by the contractor prior to work commencing on site. Liability shall not be taken for any defects in this drawing unless, prior to commencing, this drawing and all its dimensions have been so checked and verified. All drawings issued prior to being checked to be treated as draft. Do not scale.

**croft goode**  
architects

Croft Goode Architects, Office 4, The Crossroads Business Park, Freckleton Street, Kirkham, Lancashire, PR4 2SH  
t: 01772 686 030  
f: 01772 686 050  
email@croftgoode.co.uk  
www.croftgoode.co.uk