

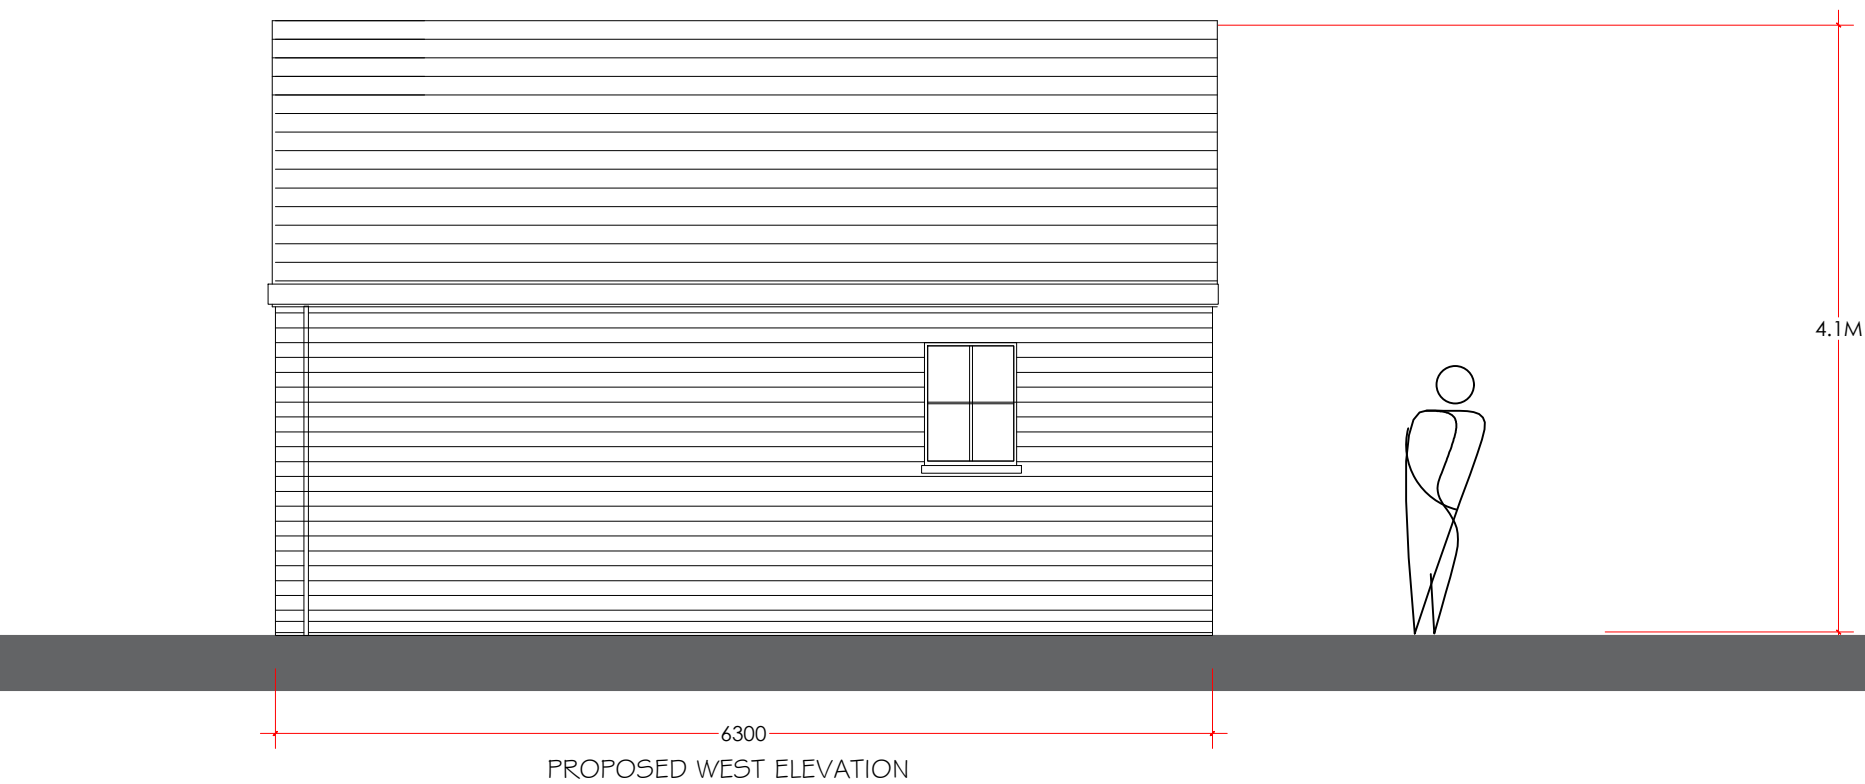
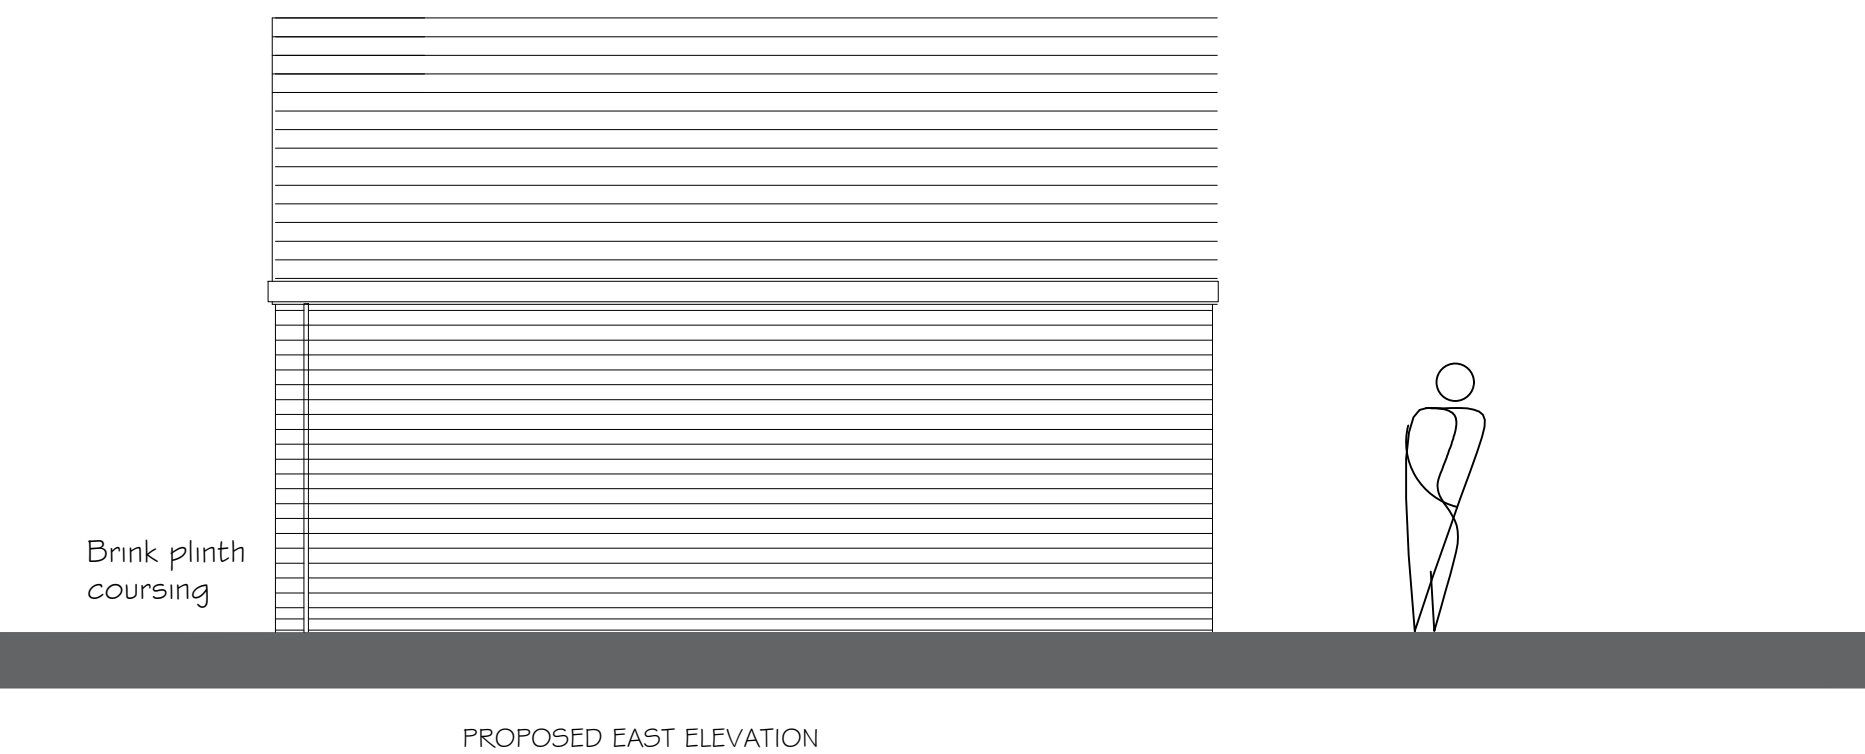
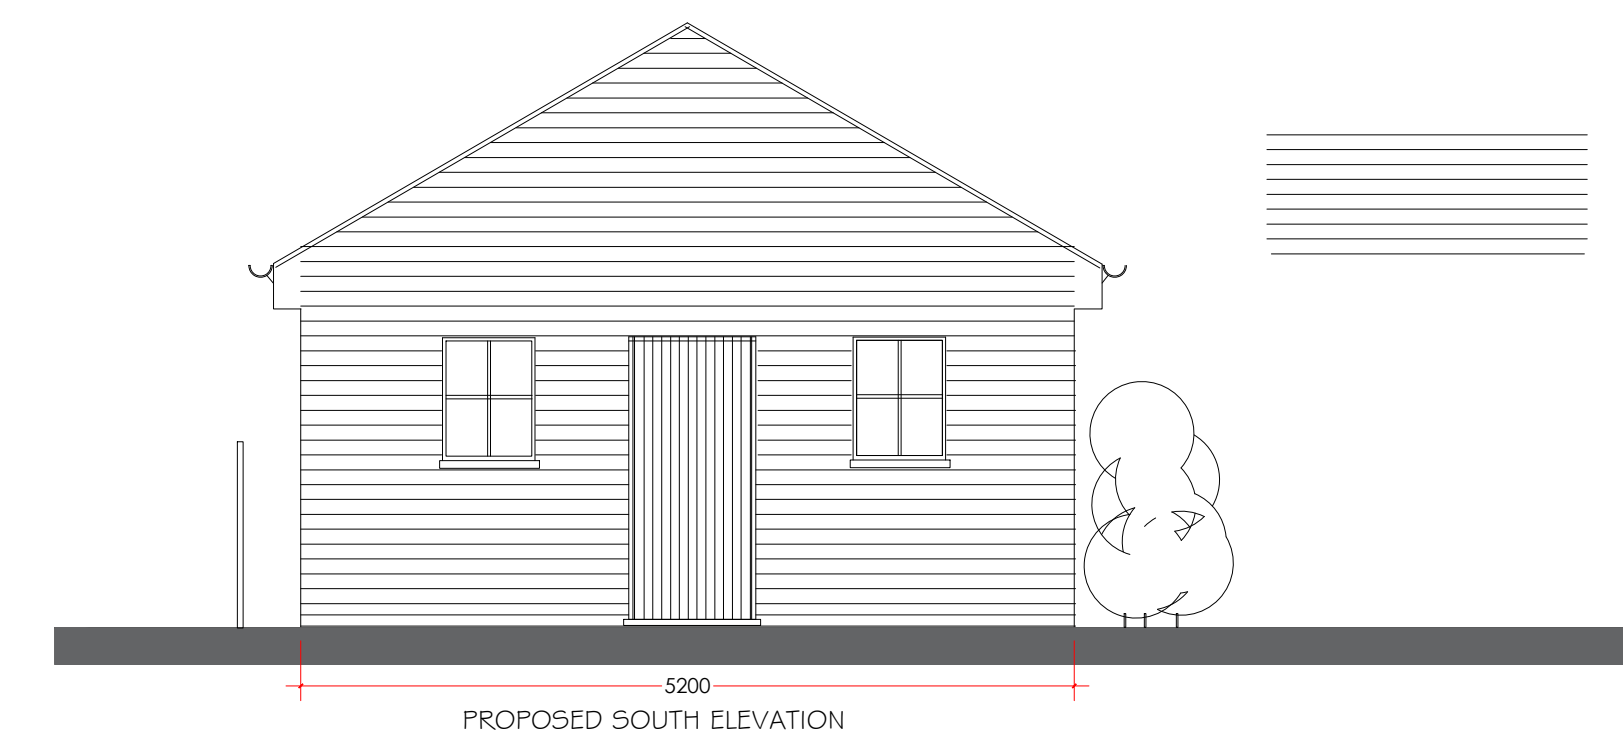


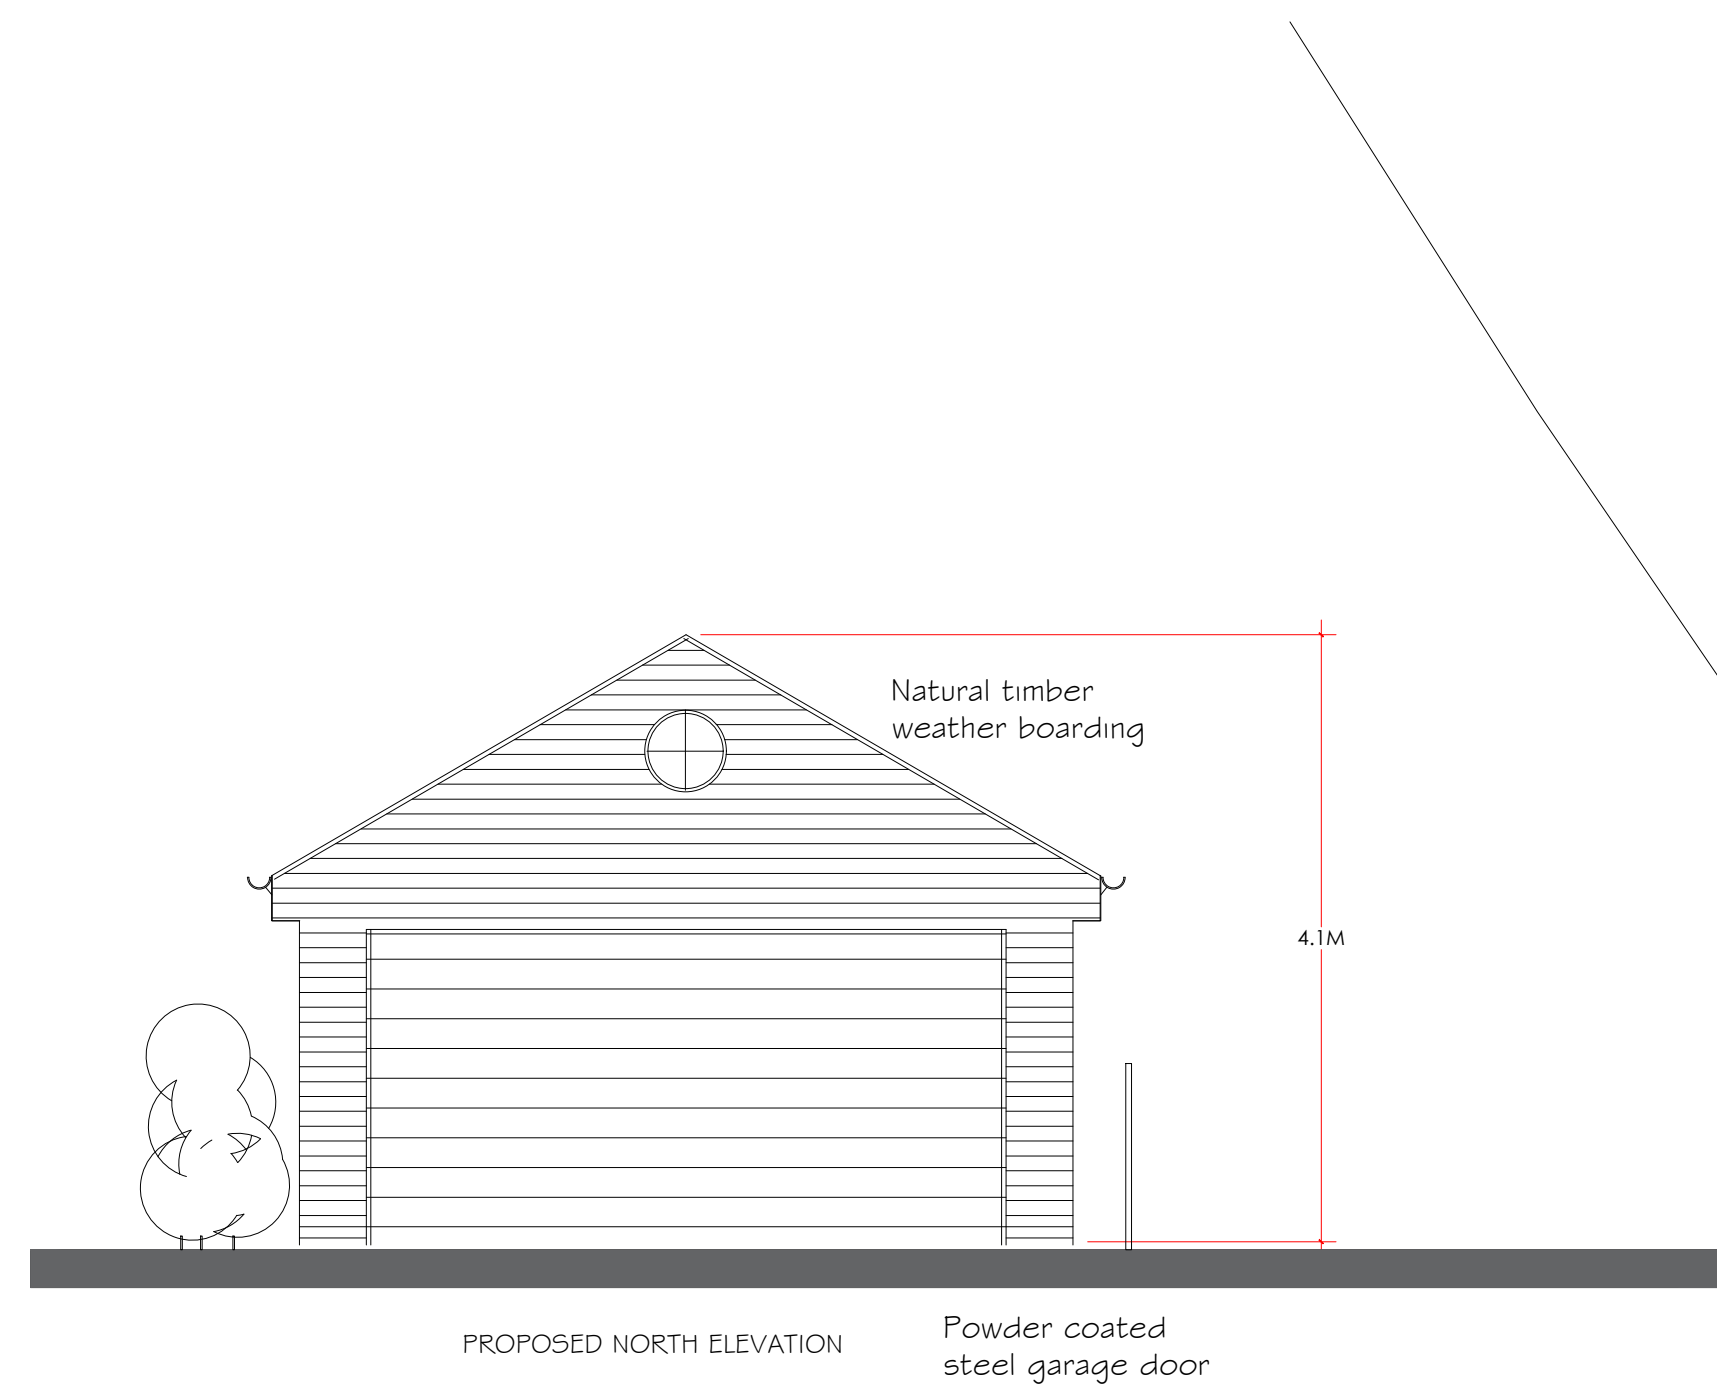

THE PROPOSAL SHOWS A NEW TIMBER FRAMED GARAGE LOCATED CLOSE TO THE EXISTING GATE ACCESS INTO THE CURTILAGE. THE GARAGE IS TO CLAD IN A TIMBER WEATHER BOARDING (LARCH OR CEDAR) AND TO HAVE A SLATE ROOF FINISH. THE DOOR TO BE A POWDER COATED STEEL DESIGN. THE GARAGE IS TO BE BUILT ON A RAFT CONCRETE SLAB AND THE FORE COURT IS TO BE SURFACED IN A LOOSE GRAVEL. A DOOR IS SHOWN FOR DIRECT ACCESS INTO THE GARDEN.

REFER TO THE OVERALL SITE PLAN AND THE PROPOSED EXTENSION AND ALTERATIONS DRAWINGS FOR THE HOUSE

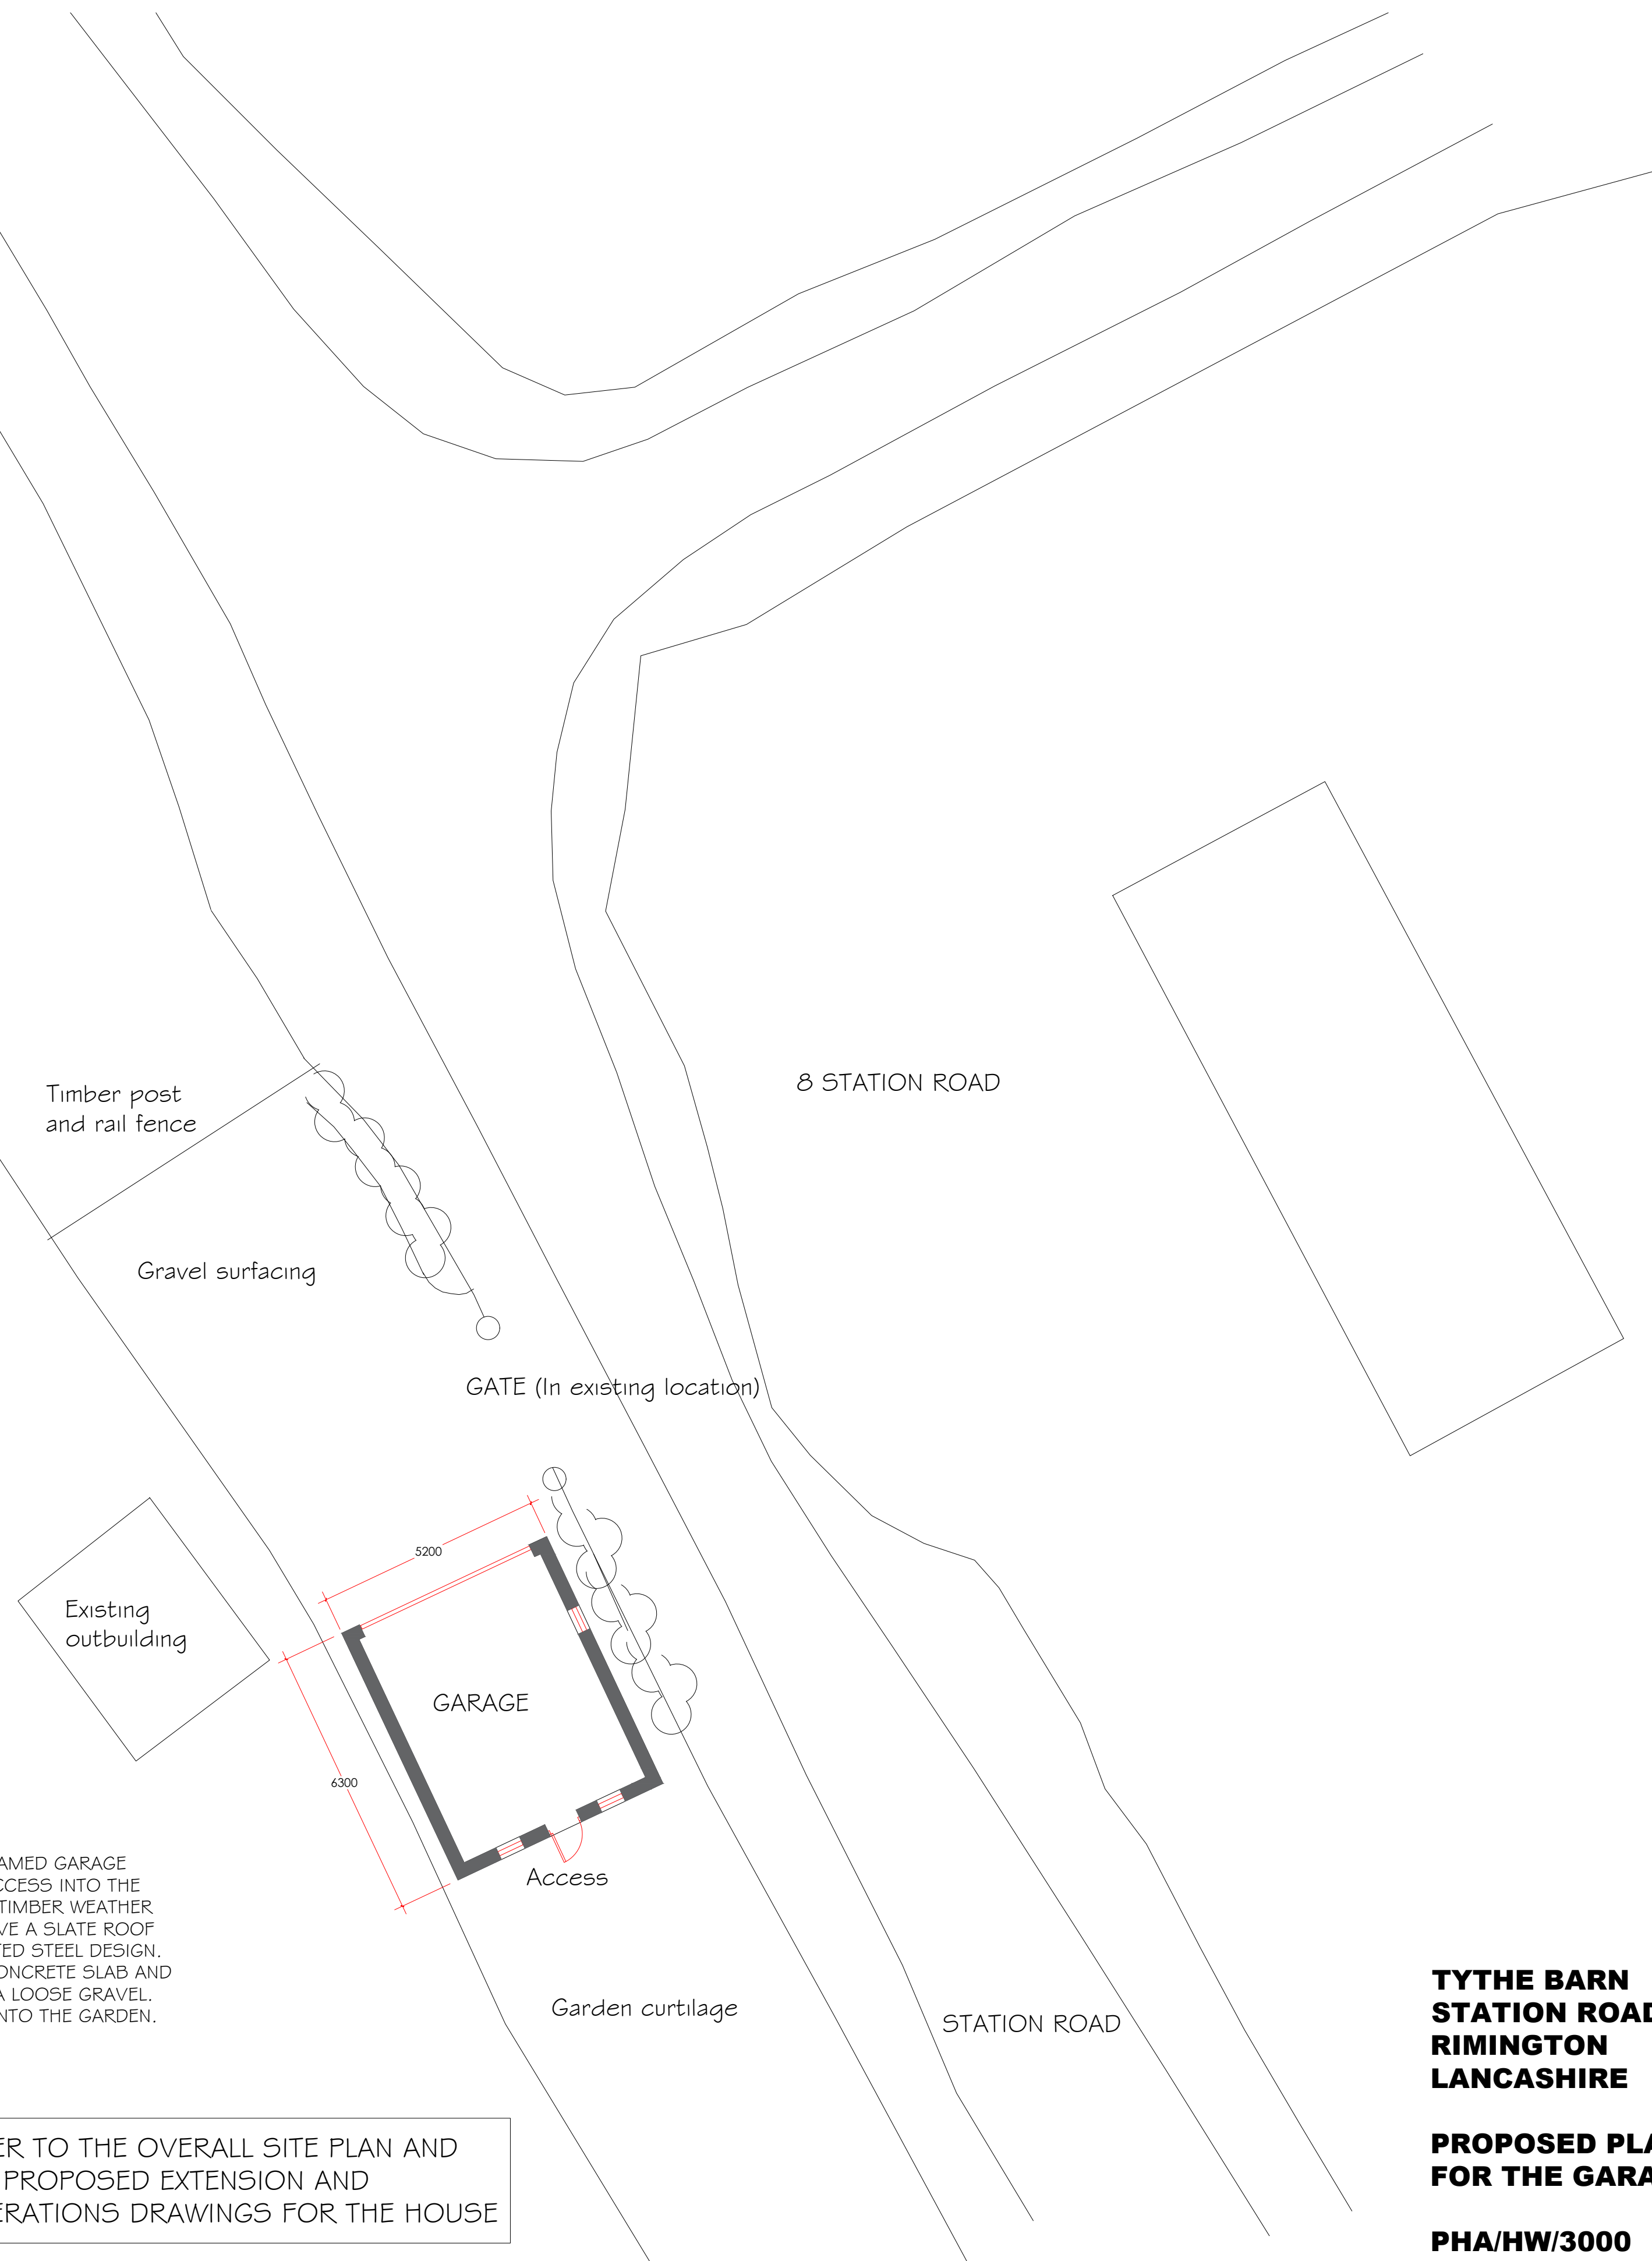

**TYTHE BARN
STATION ROAD
RIMINGTON
LANCASHIRE**

**PROPOSED PLAN AND ELEVATIONS
FOR THE GARAGE**

**PHA/HW/3000
MARCH 2018**

1:100 AT A1