



FOR ILLUSTRATIVE PURPOSES ONLY

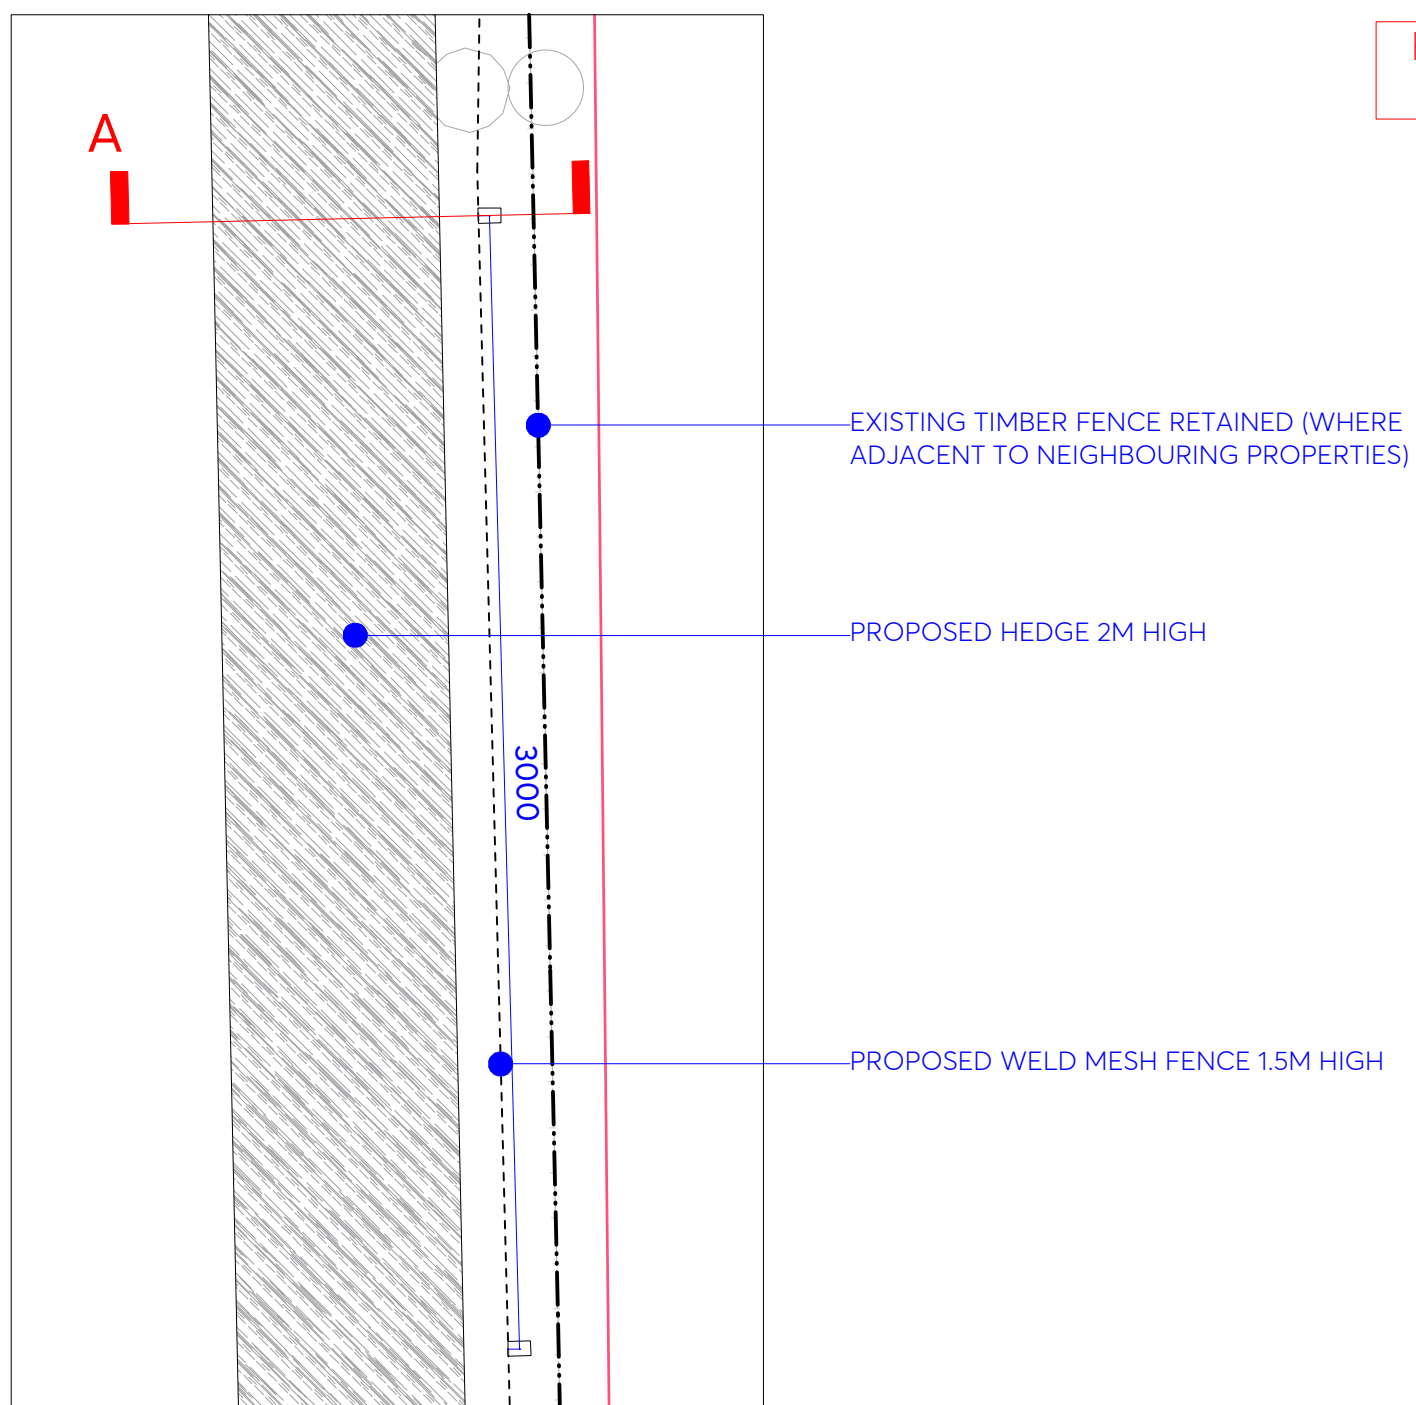

TYPICAL BOUNDARY TREATMENT PLAN VIEW

SCALE 1:20 @ A3

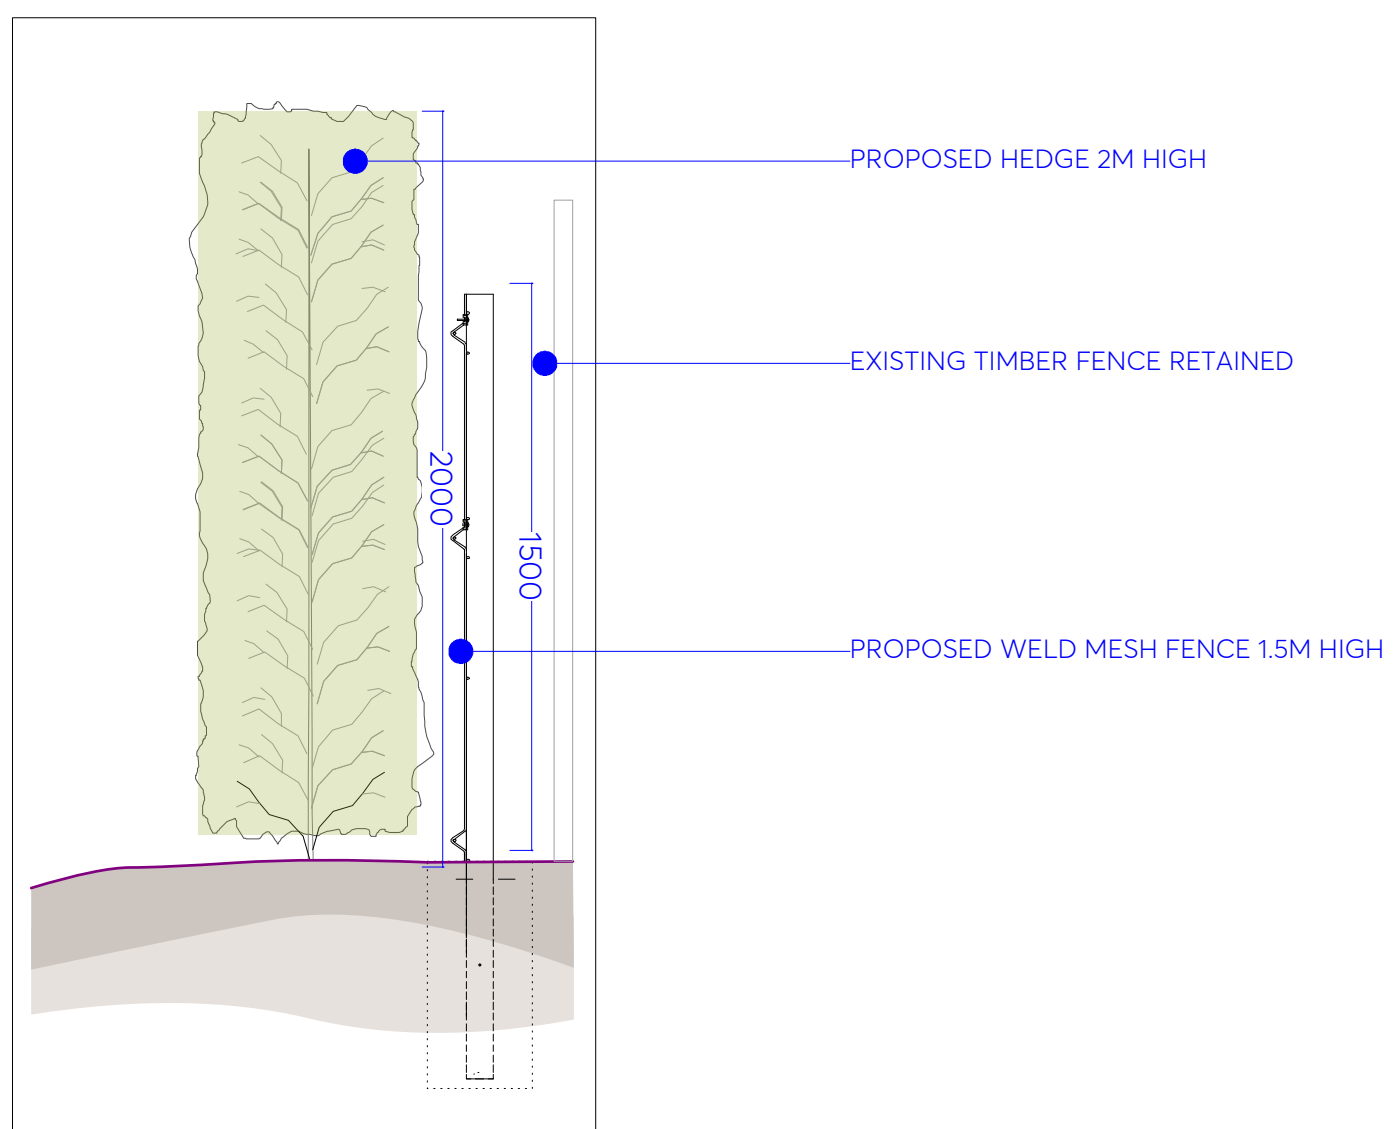

SECTION A - A'

SCALE 1:20 @ A3

Rev	Date	Status and Description	Drawn	Appr'd.
1	14.03.18	PLANNING	HC	ST

- NOTE:
- Do not scale from this drawing
 - All setting out, levels and dimensions to be agreed on site.
 - The dimensions of all materials must be checked on site before being laid out.
 - This drawing must be read with the relevant specification clauses and detail drawings
 - Order of construction and setting out to be agreed on site.
 - This drawing is copyright protected and may not be reproduced in whole or part without written authority.
 - All Dimensions are in millimetres unless Otherwise Stated
 - All proposed dimensions subject to site survey

Originator
LAYER
Landscape Architecture
e: hello@layer-ing.com
t: (0)1625 527307
www.layer-ing.com

Project	Willow Spring Wiswell		
Drg title	Typical Boundary Treatment		
Drg nr	LYR089_D400	Drg Rev	-
Scale	1:20 @ A3	Drawn	HC
Status	PLANNING	Checked	ST