

NOTES:  
 1: Do not scale this drawing, use figured dimensions only 2: The Contractor, Sub Contractor or specialist supplier are responsible for confirming site dimensions prior to fabrication 3: Any dimensional discrepancies are to be reported to the Architect immediately



**Site Existing**  
 1 : 200  
 0 1 5 10m




Ordnance Survey, (c) Crown Copyright 2018. All rights reserved. Licence number 100022432

**Location Plan**  
 1 : 1250  
 0 10 50m

NOTES:  
 1: Do not scale this drawing, use figured dimensions only 2: The Contractor, Sub Contractor or specialist supplier are responsible for confirming site dimensions prior to fabrication 3: Any dimensional discrepancies are to be reported to the Architect immediately




NOTES:  
 1: Do not scale this drawing, use figured dimensions only 2: The Contractor, Sub Contractor or specialist supplier are responsible for confirming site dimensions prior to fabrication 3: Any dimensional discrepancies are to be reported to the Architect immediately

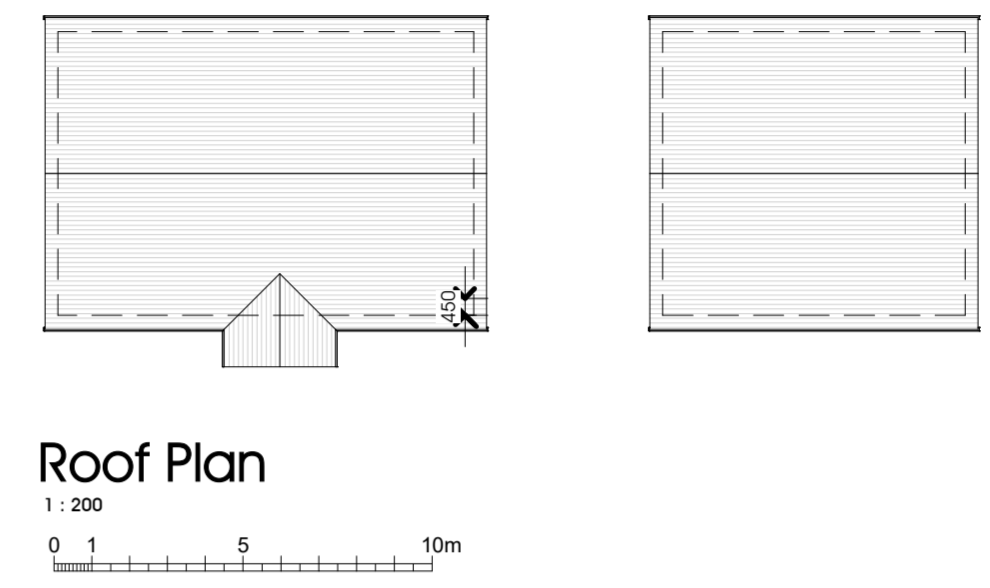


**West Proposed**  
 1 : 100




**South Proposed (Garage)**  
 1 : 100

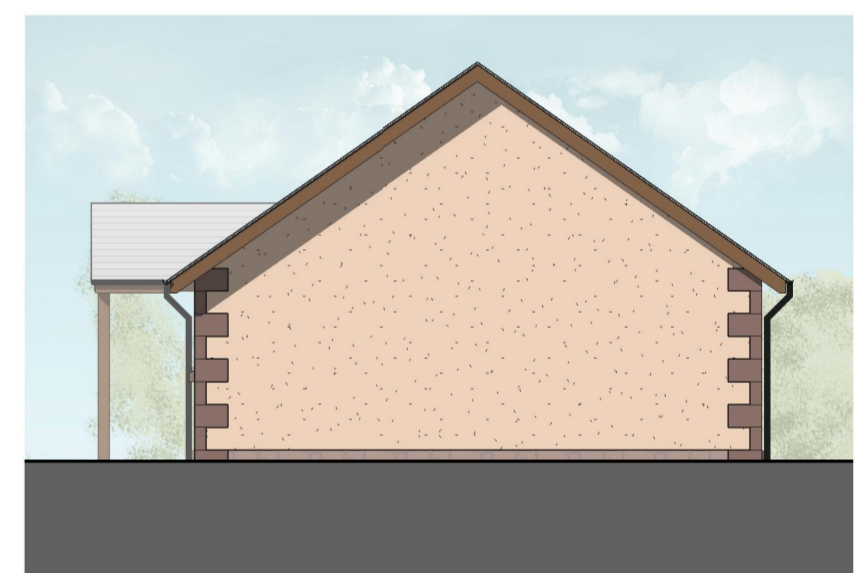


**South Proposed (Annex)**  
 1 : 100

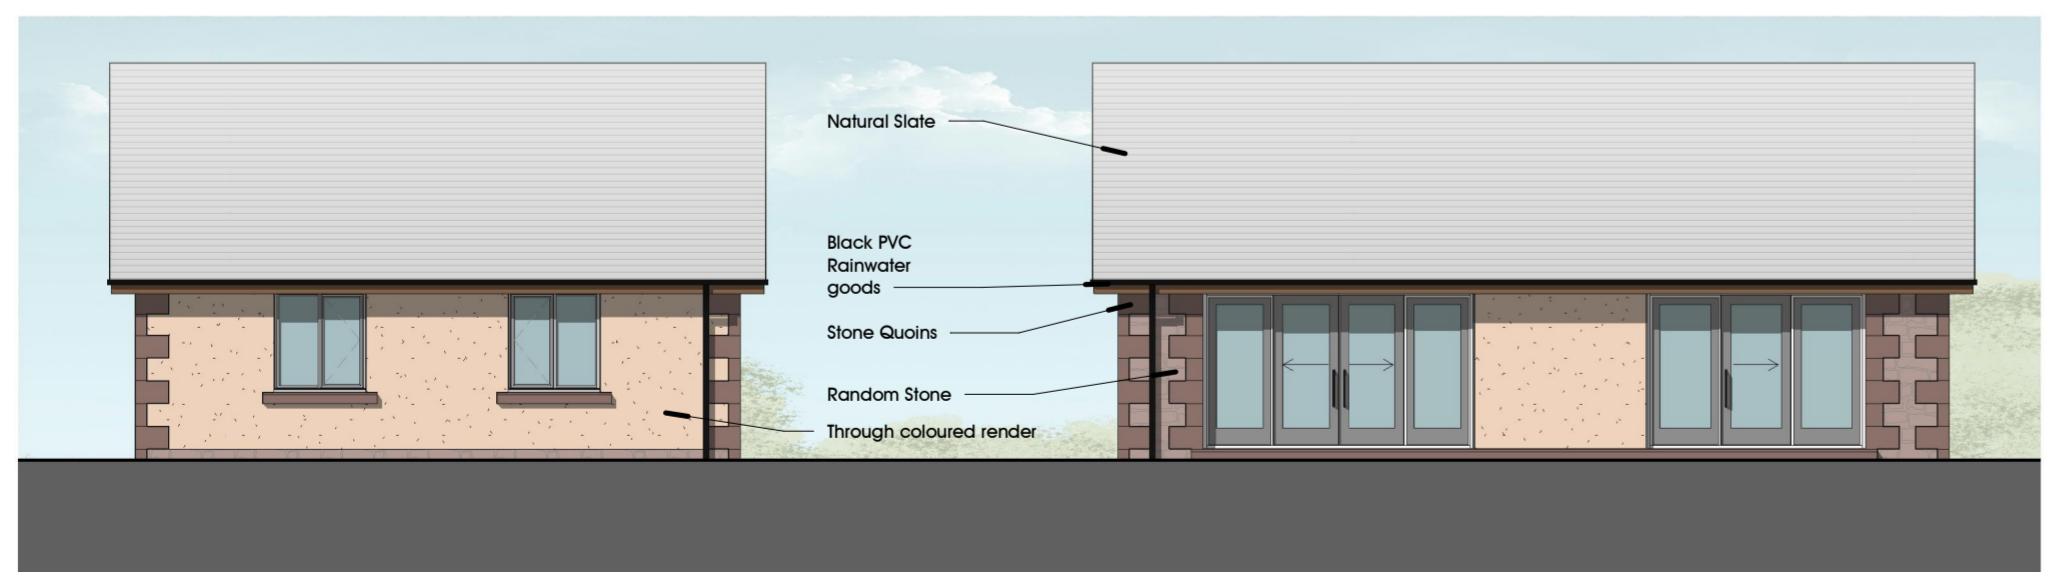

**East Proposed**  
 1 : 100

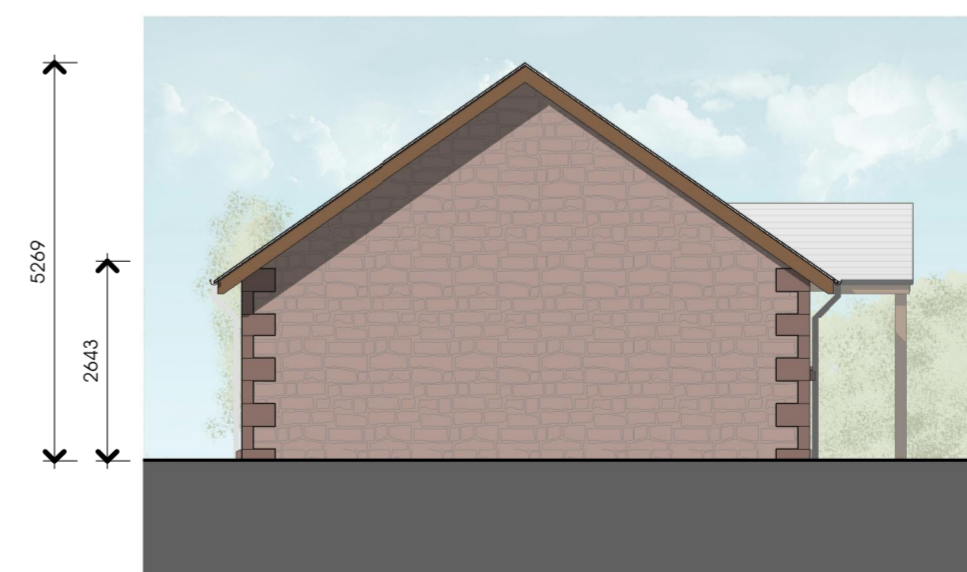

**North Proposed (Annex)**  
 1 : 100

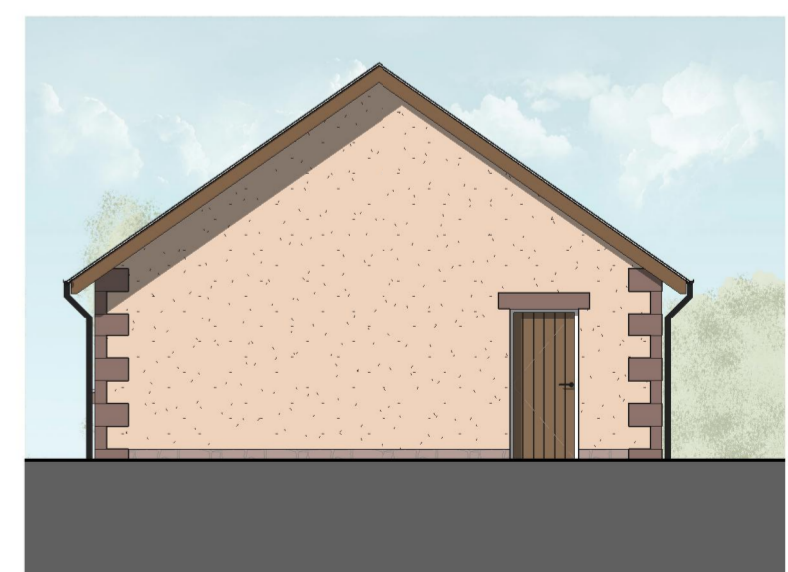

**North Proposed (Garage)**  
 1 : 100

Prop. Annex and Garage  
 Dairy House, Longridge Road, Chipping,  
 Preston, PR3 2QD  
 Mr K. Naylor

Planning  
 Proposed Annex & Garage  
 Plan / Elevations  
 DATE March 2018

JOB NO 2878  
 DRAWING NO 030  
 REVISION  
 SCALE As indicated @ A2

