


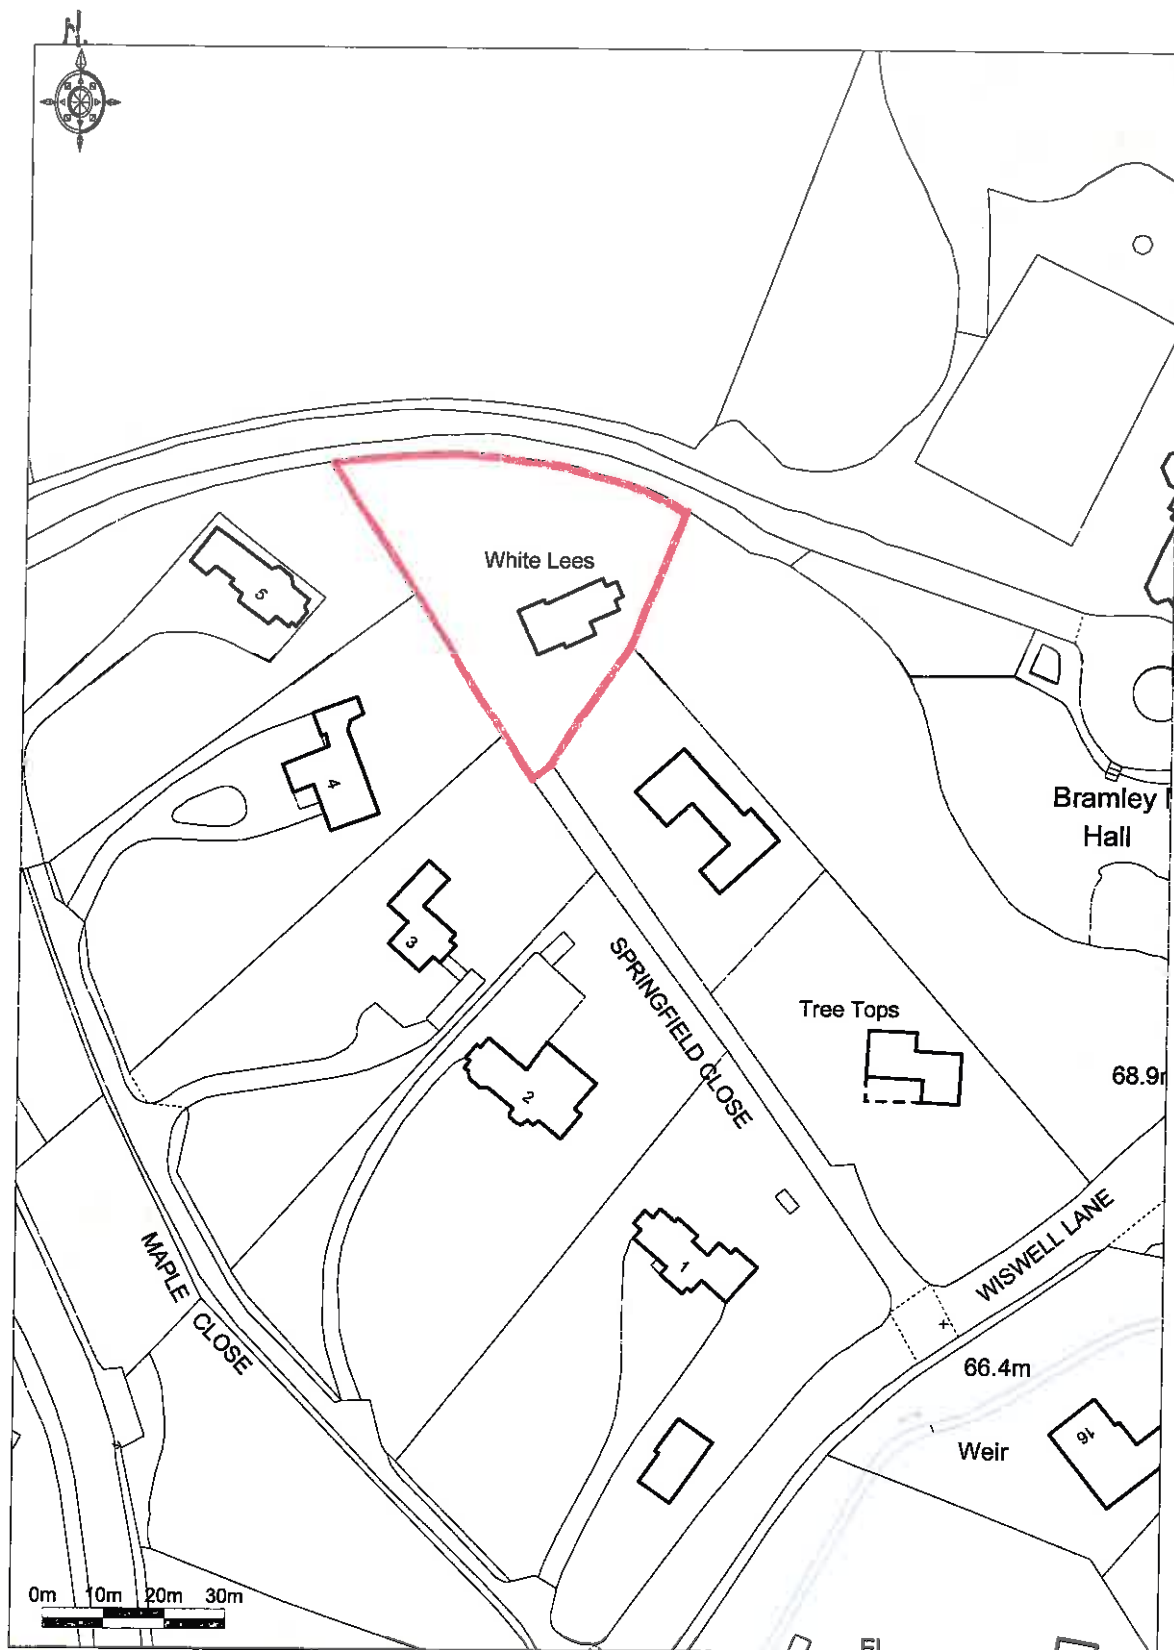

Ordnance Survey © Crown Copyright 2018. All rights reserved.
License number 100022432. Plotted Scale - 1:1250

SPRINGFIELD HOUSE, SPRINGFIELD CLOSE, WHALLEY BB7 9BW

JOB REF. 5411

3201802572