


This drawing is to be read in conjunction with all relevant Architect consultants' and specialist drawings and specifications. The Architect is to be notified of any discrepancies before proceeding. Do not scale from this drawing. All dimensions and levels are to be checked on site. This drawing is subject to copyright. All work carried out before Planning and Building Permission has been granted is at the contractor's risk.

REV A Various changes made to layout 22/10/17 SGH

REV B Scheme amended. 23.01.18 SGH

REV C Scheme amended. 05.03.18 SGH

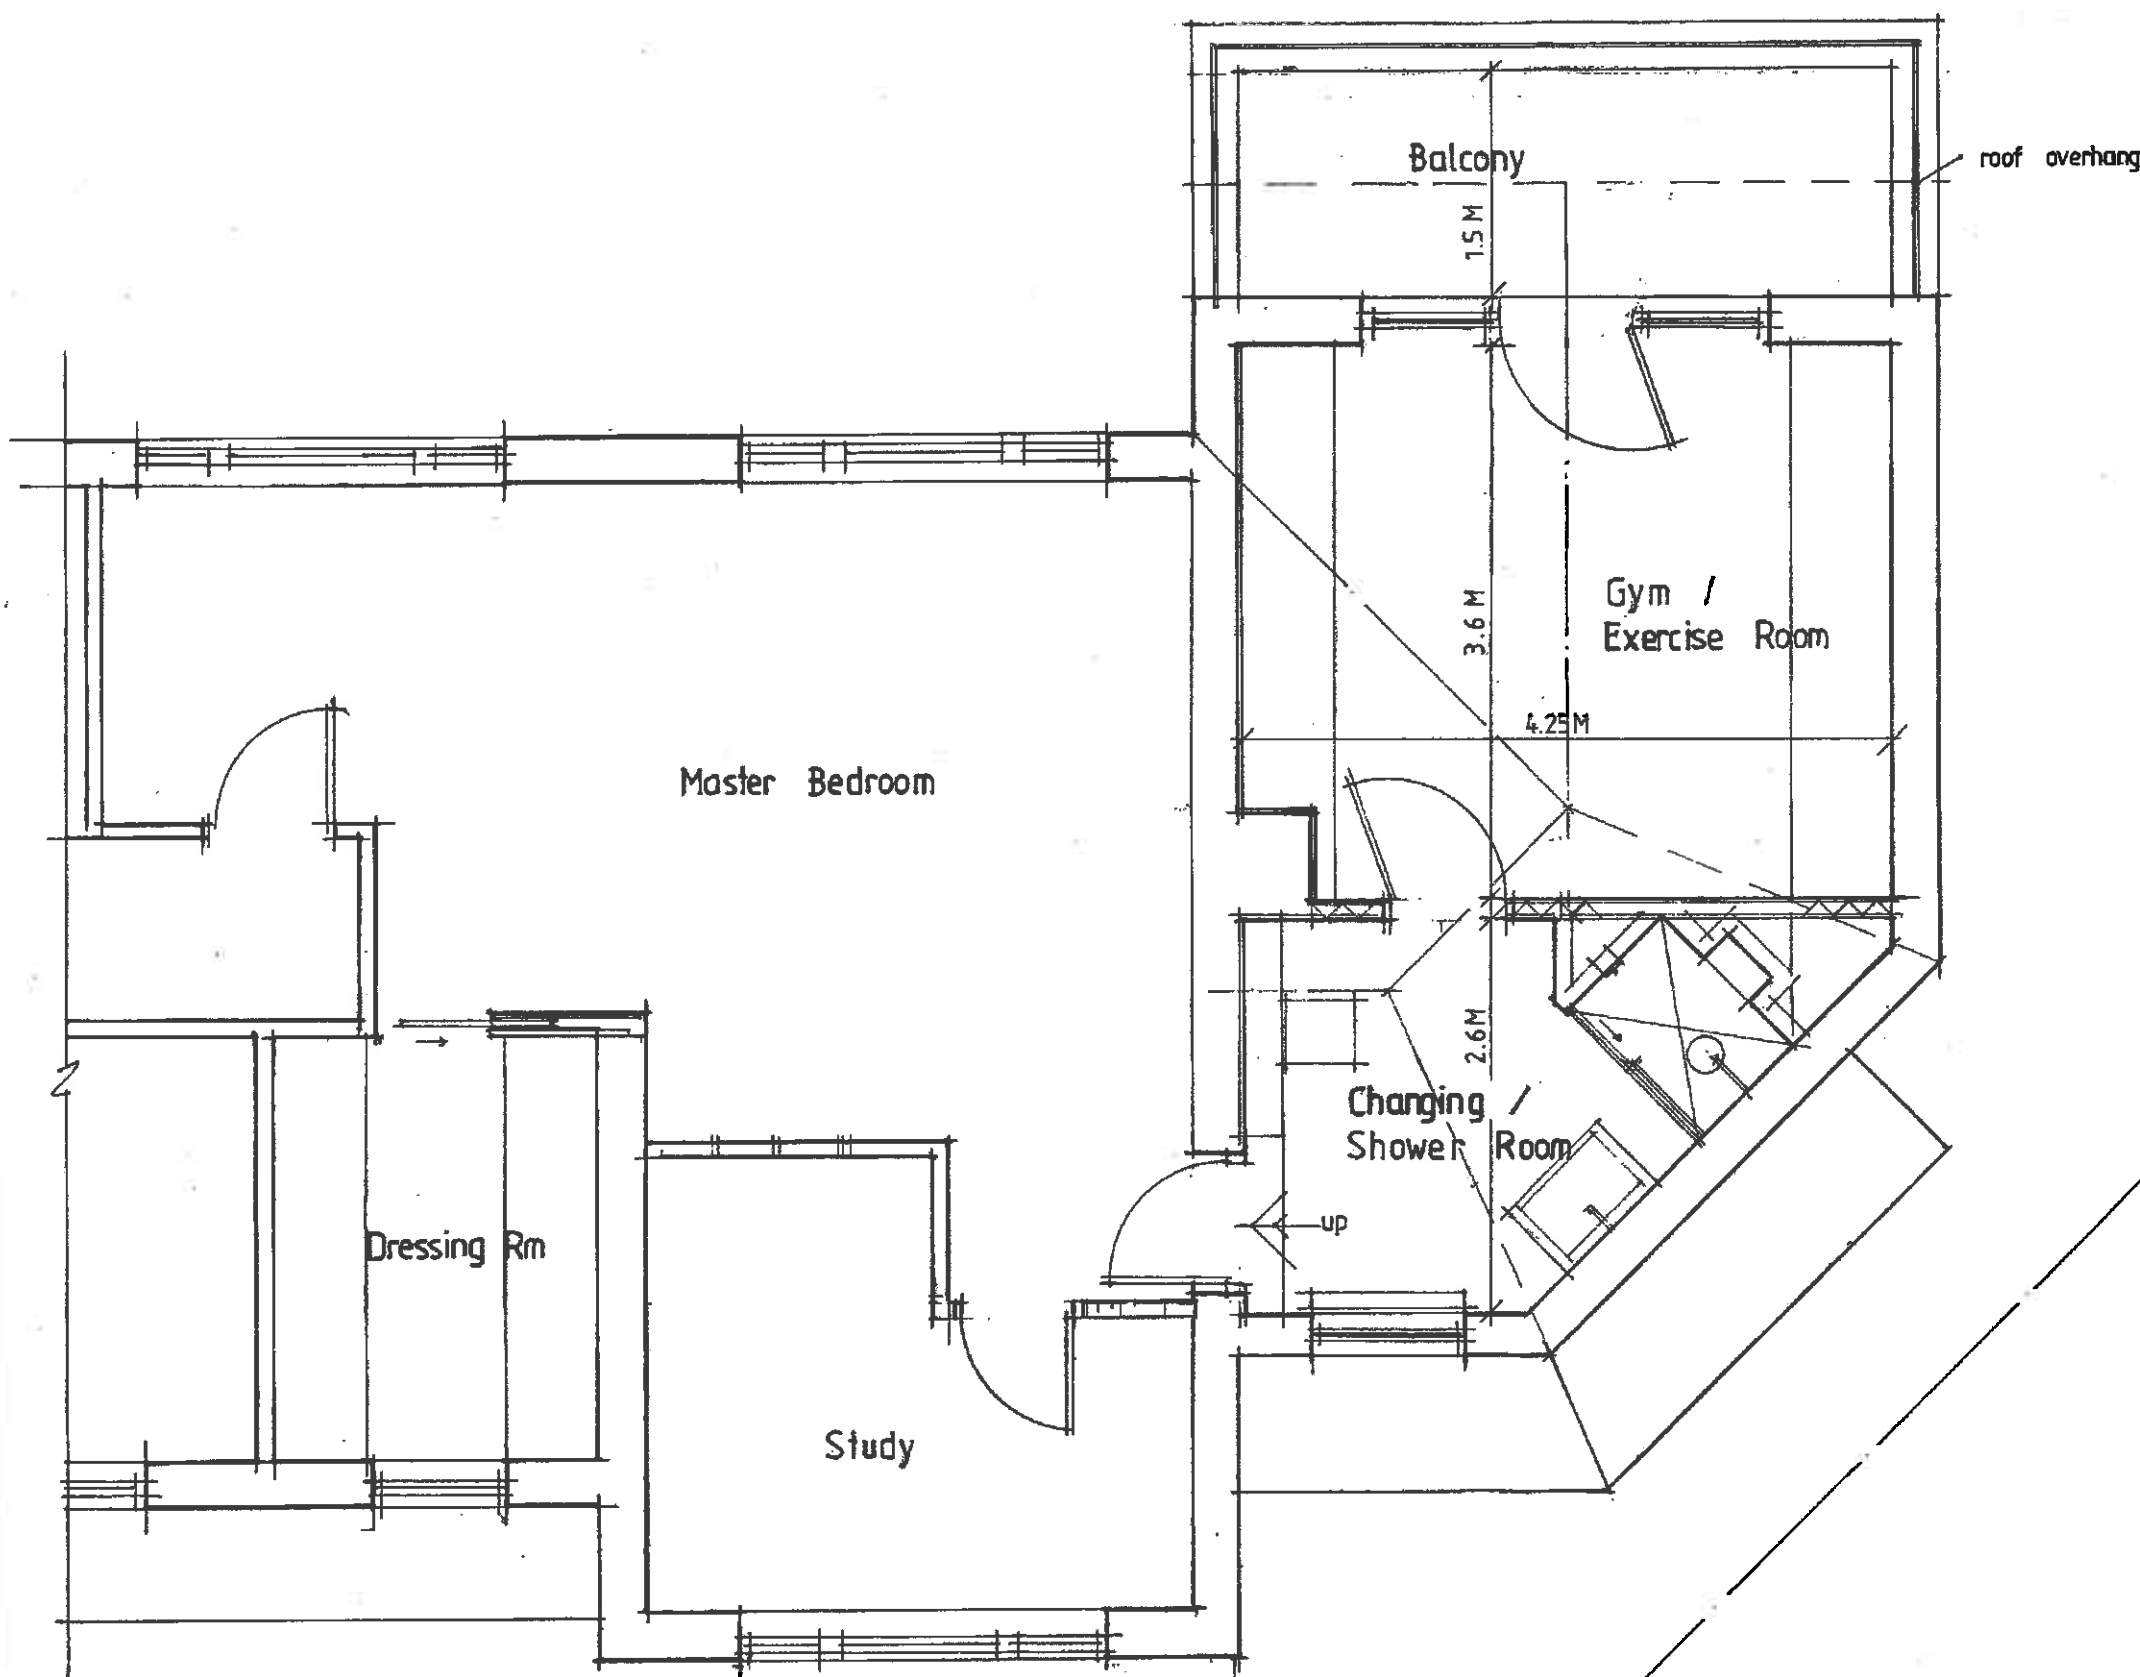

320180257r

Client

Mr and Mrs Evans

Job Title

Proposed Extension Of
Springfield House
Springfield Close
Whalley

Drawing Title

Proposed Part First Floor
Plan

Scale 1/50 @ A3 Date Sept. 2017 Drawn SGH

spa
ARCHITECTS

SUNDERLAND PEACOCK & ASSOCIATES LTD.
HAZELMERE, PINLICO ROAD, CLITHEROE,
LANCASHIRE, BB7 2AG
T 01200 422178 F 01200 427328
E info@sunderlandpeacock.com
www.sunderlandpeacock.com



5411 - 08C