


Waddow Hall, Waddington Road, Clitheroe, Lancashire, BB7 3LD



Gerald Eye

© Crown Copyright 2009. All rights reserved. Licence number 100020494. Printed Scale - 1:2500

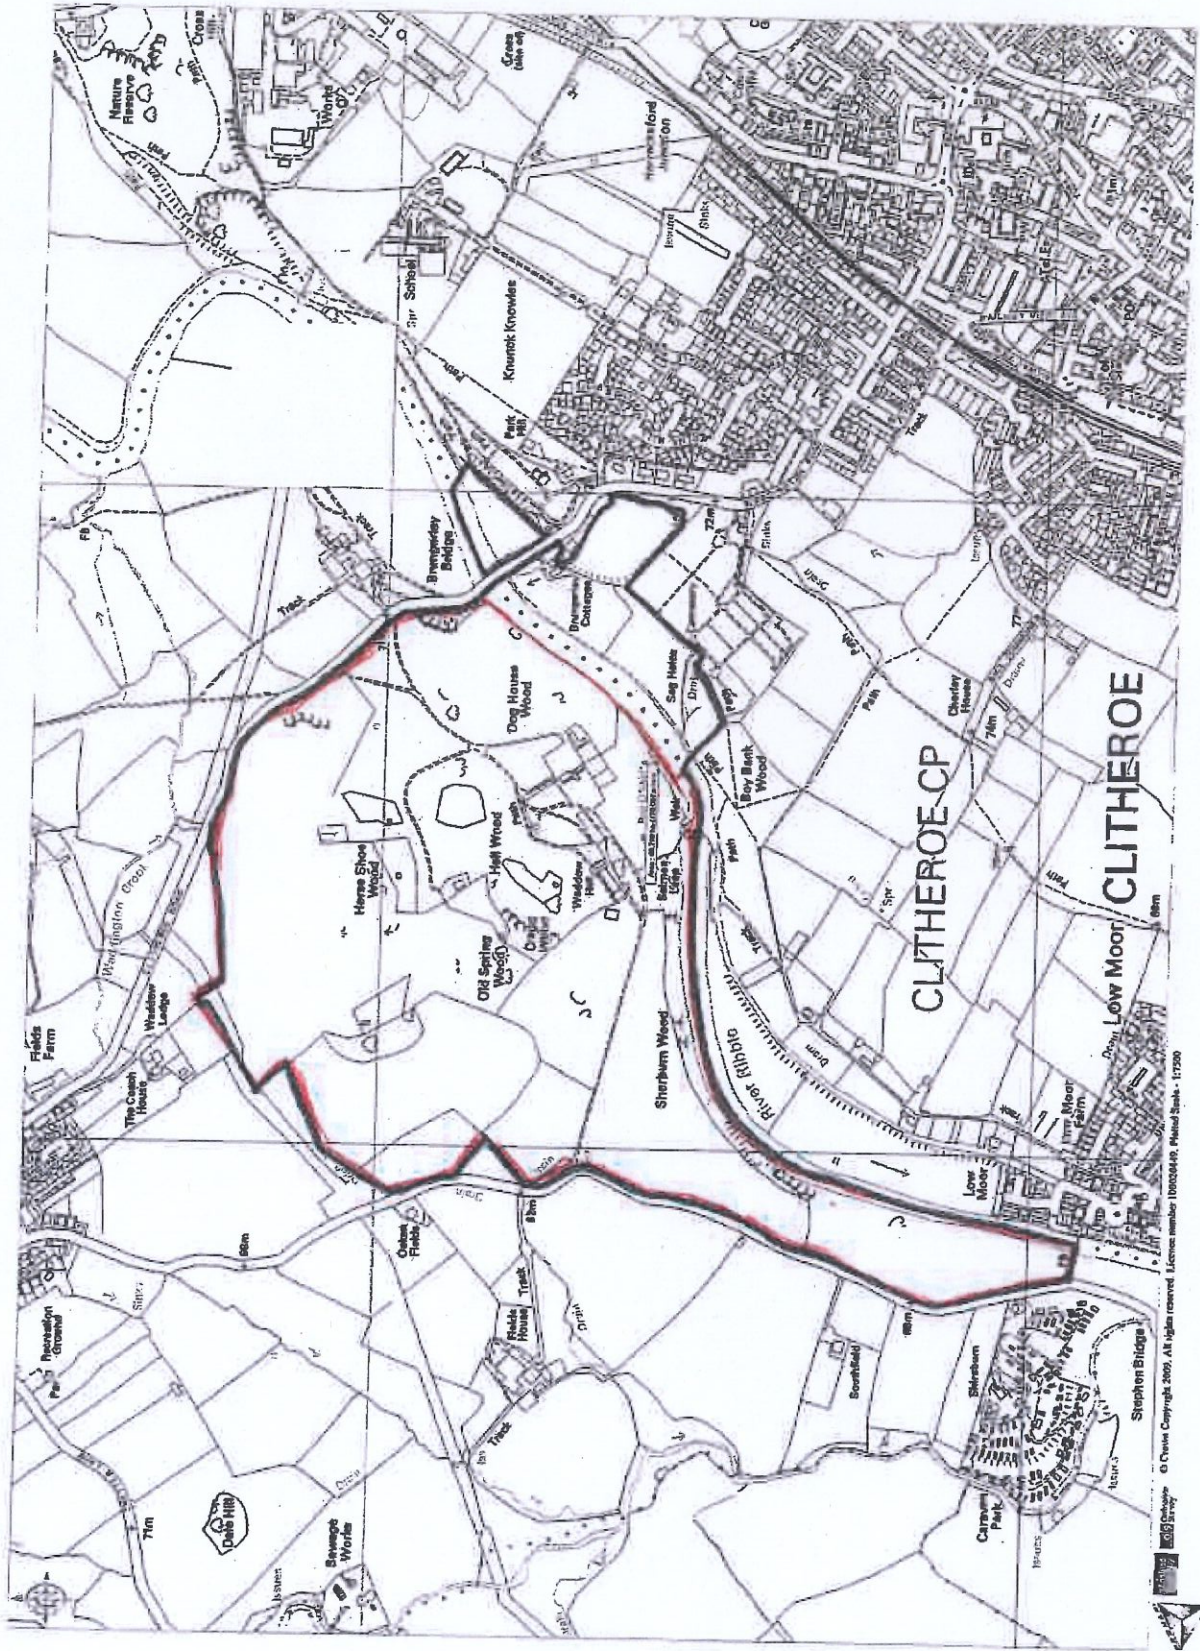