




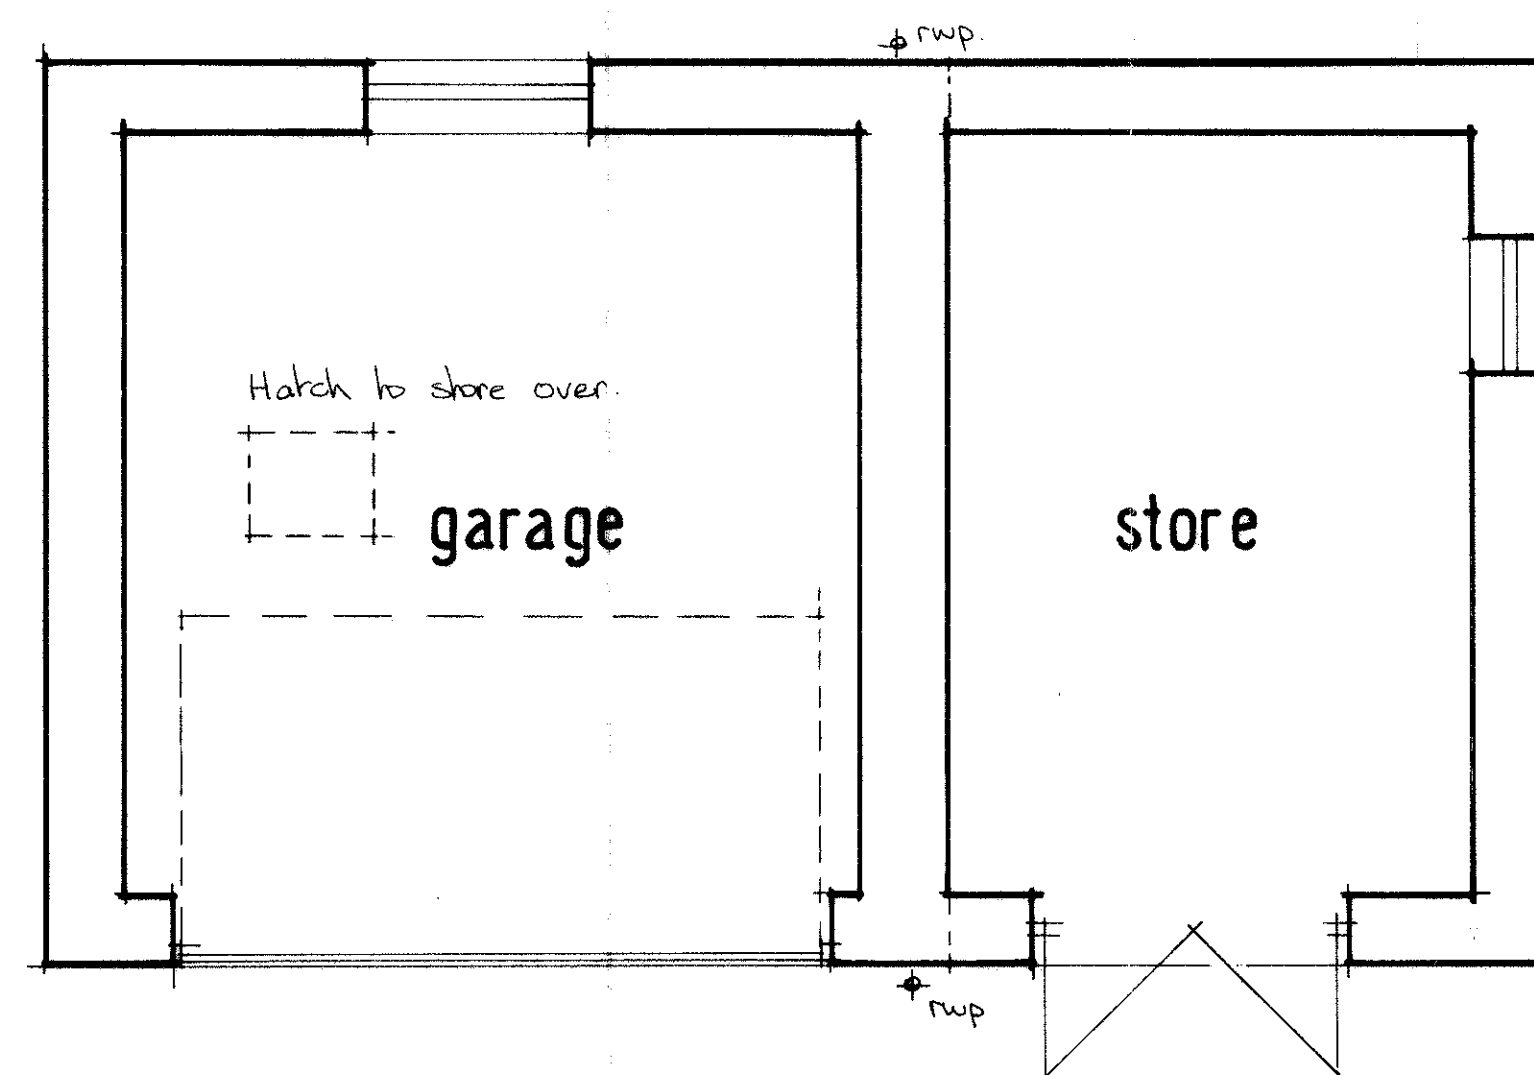


existing plan

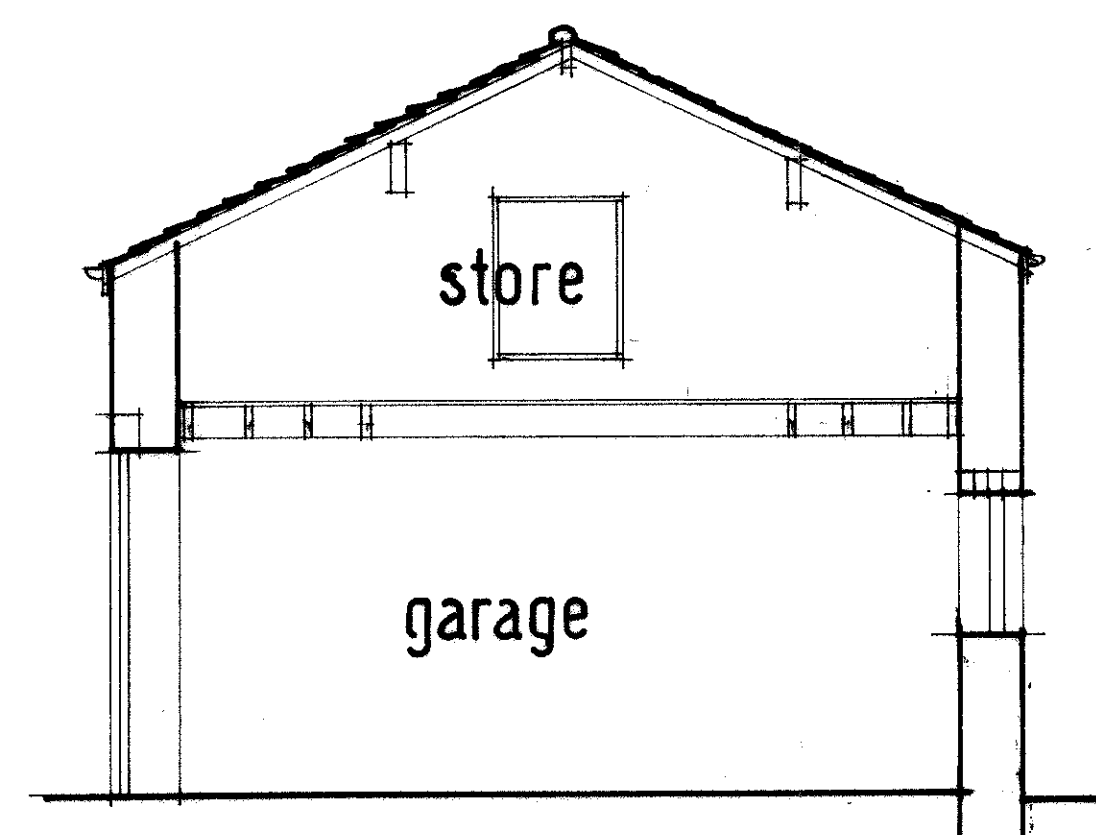


existing section

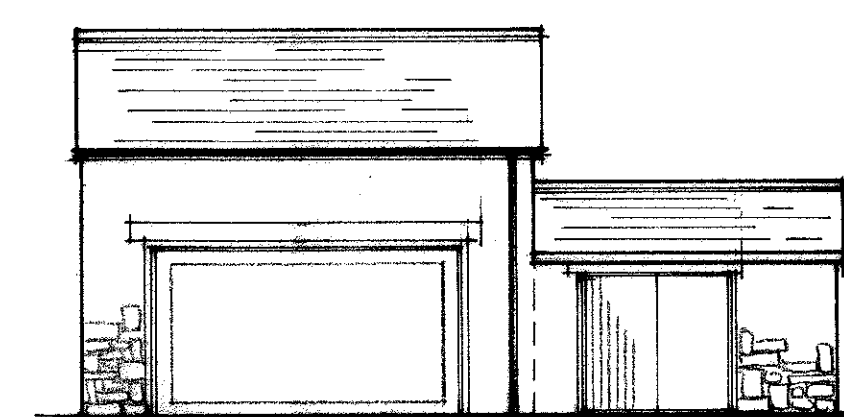


existing front elevations

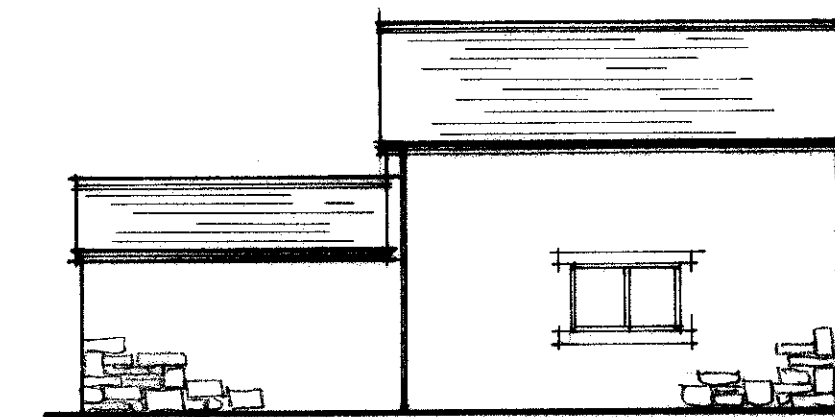


existing rear elevation

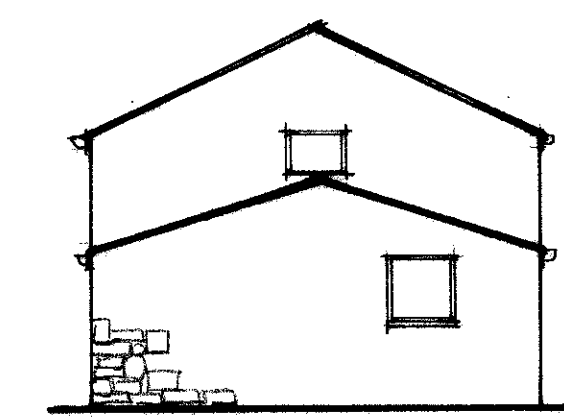


existing side elevation

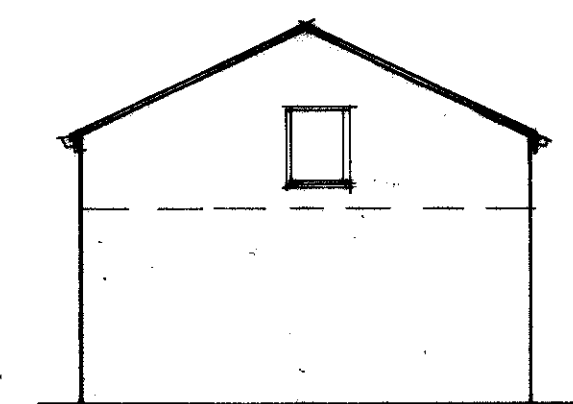


existing side elevation

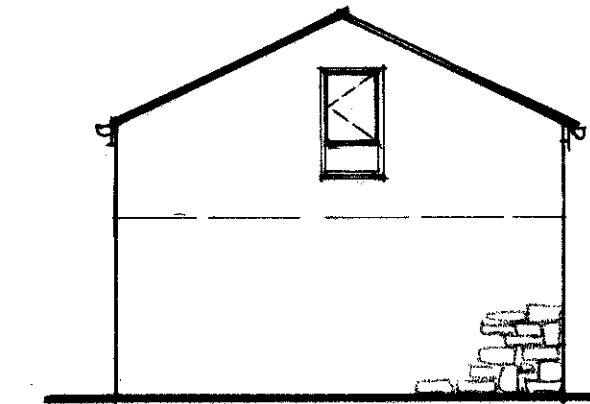


proposed side elevation

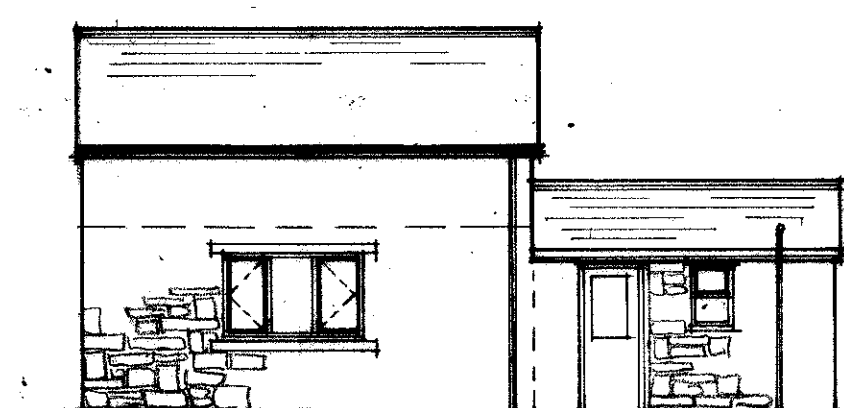


proposed front elevation

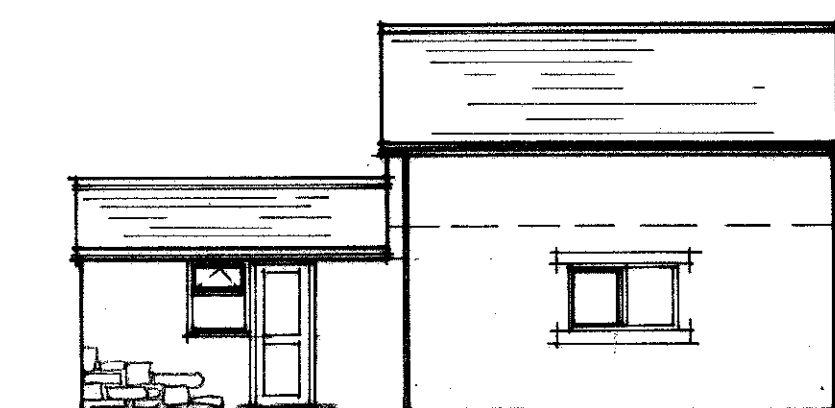


proposed rear elevation

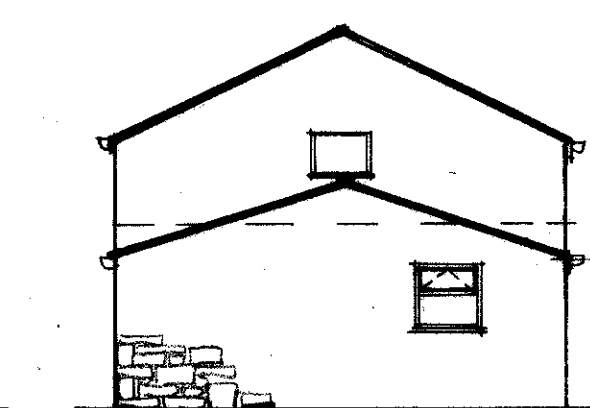


proposed side elevation

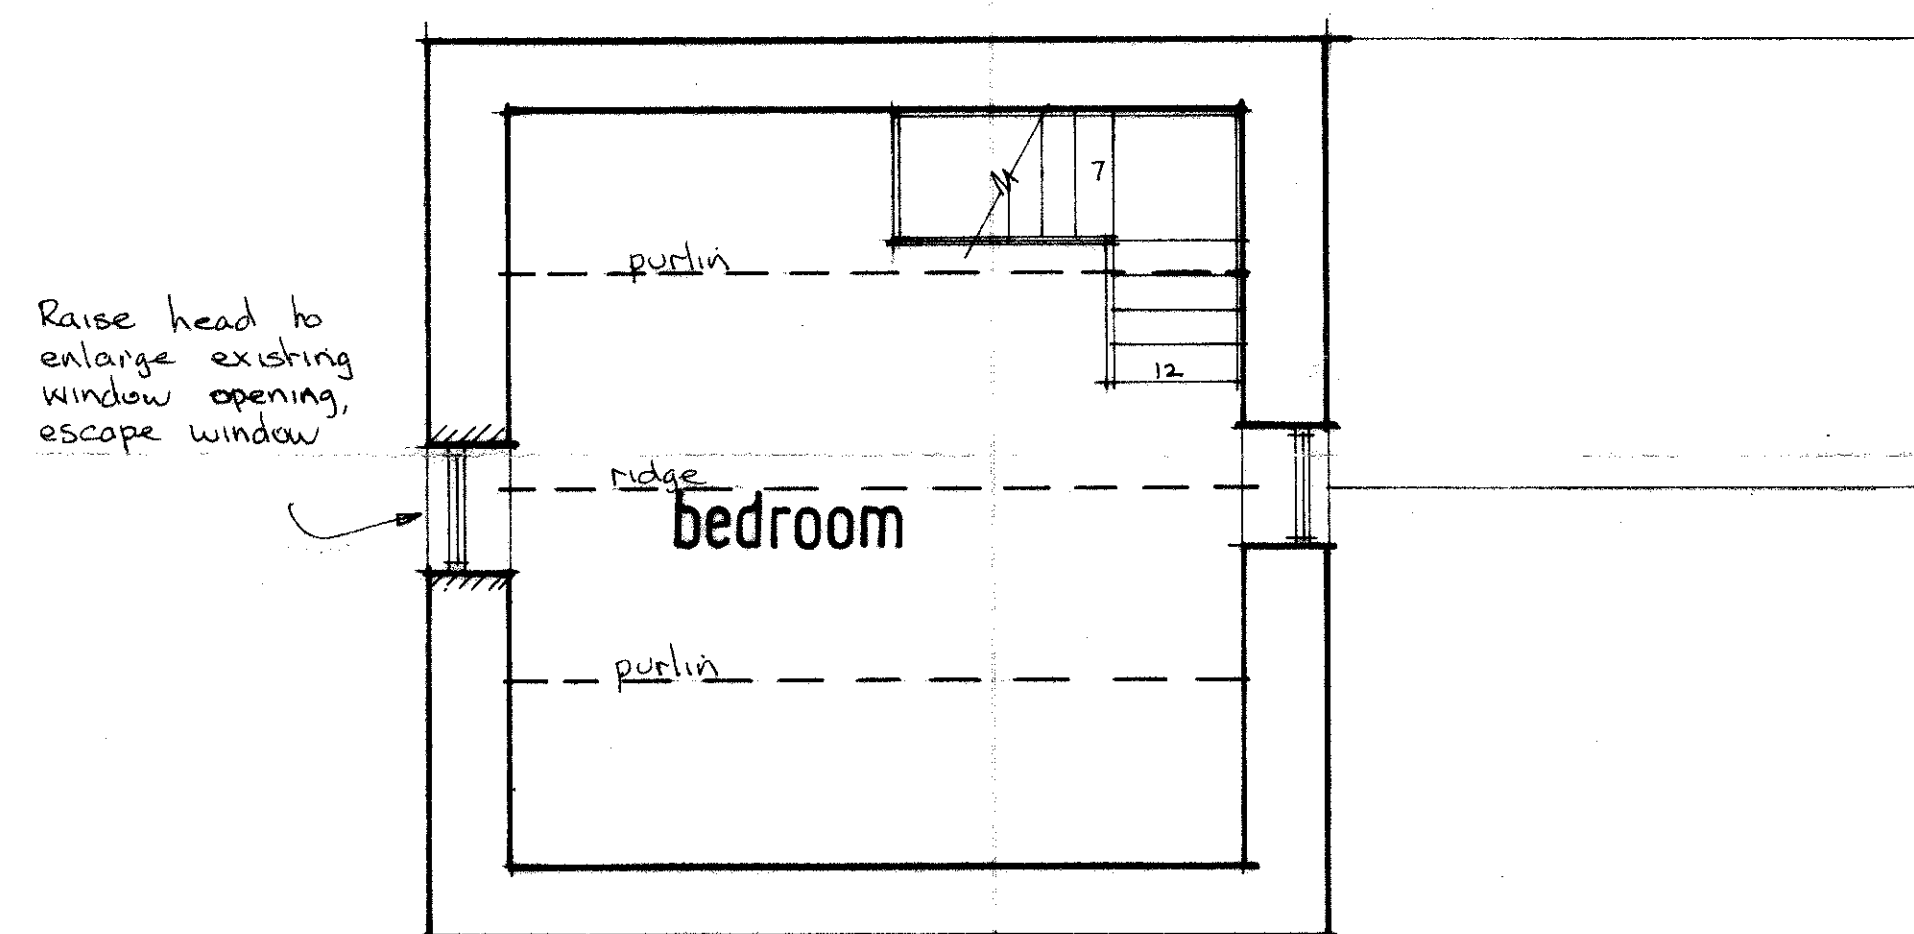


proposed first floor plan

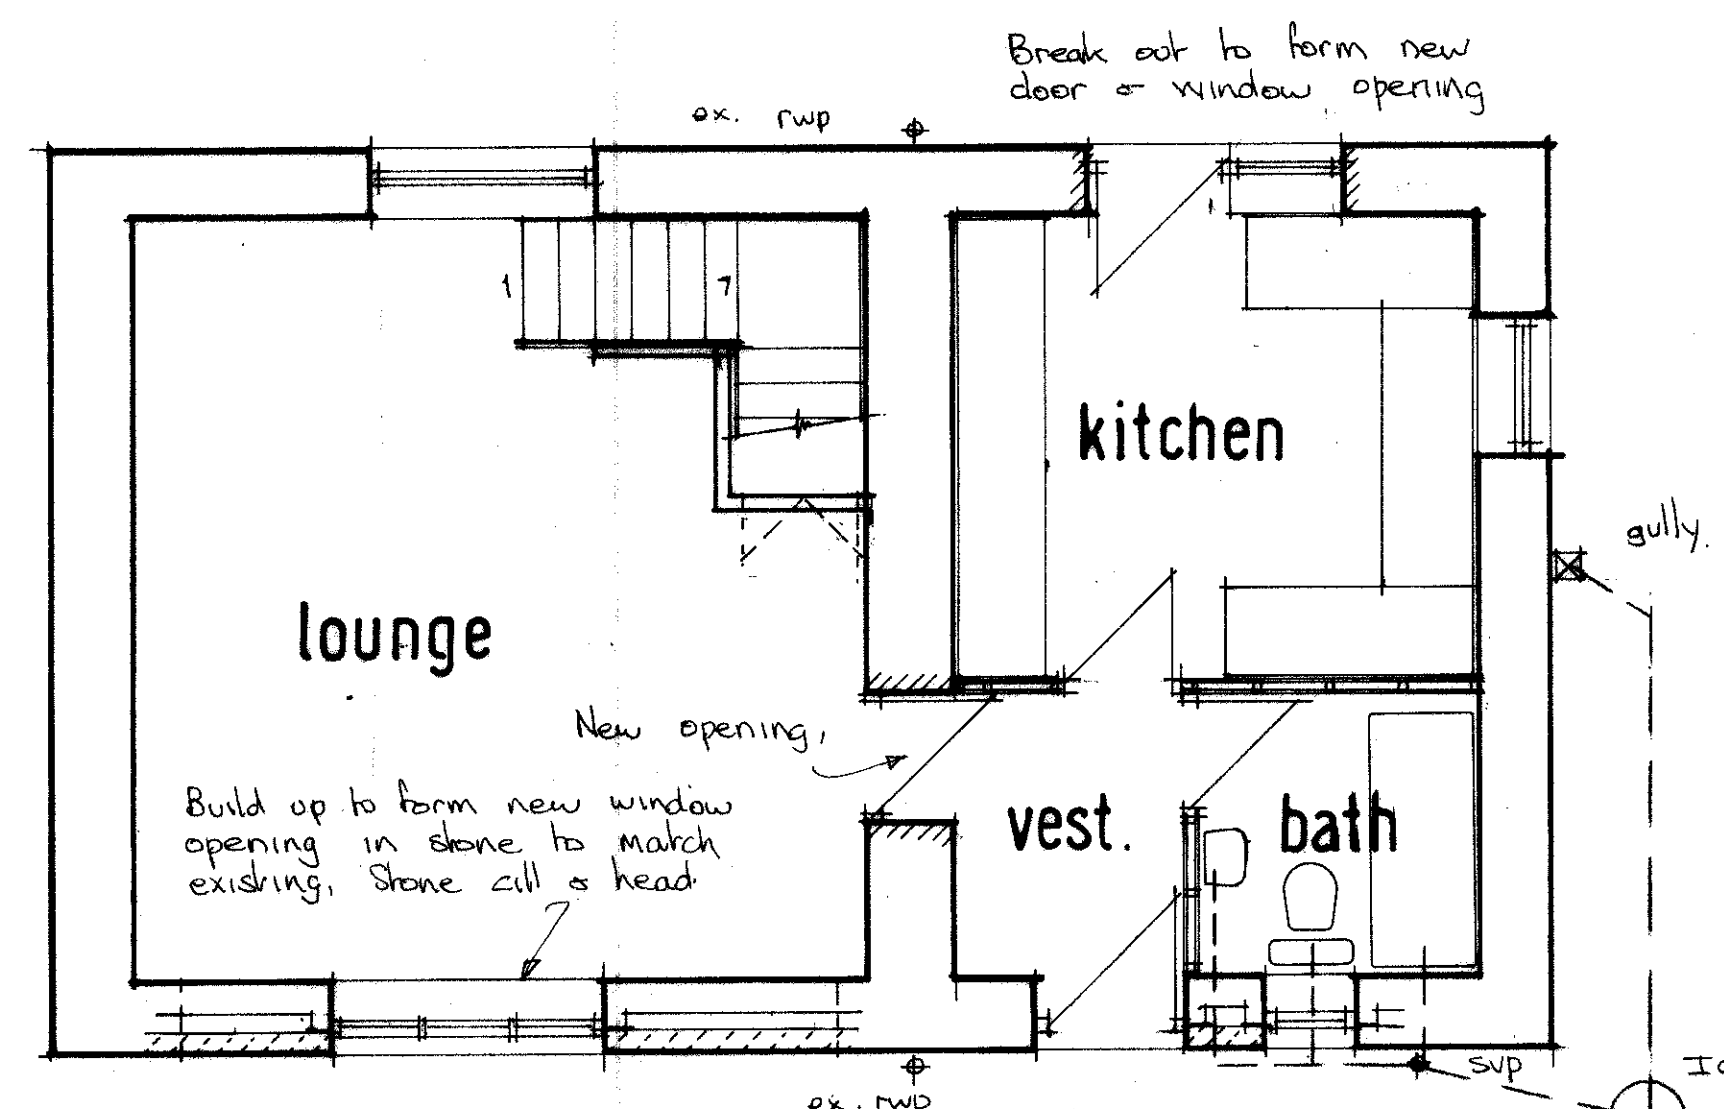

proposed ground floor plan

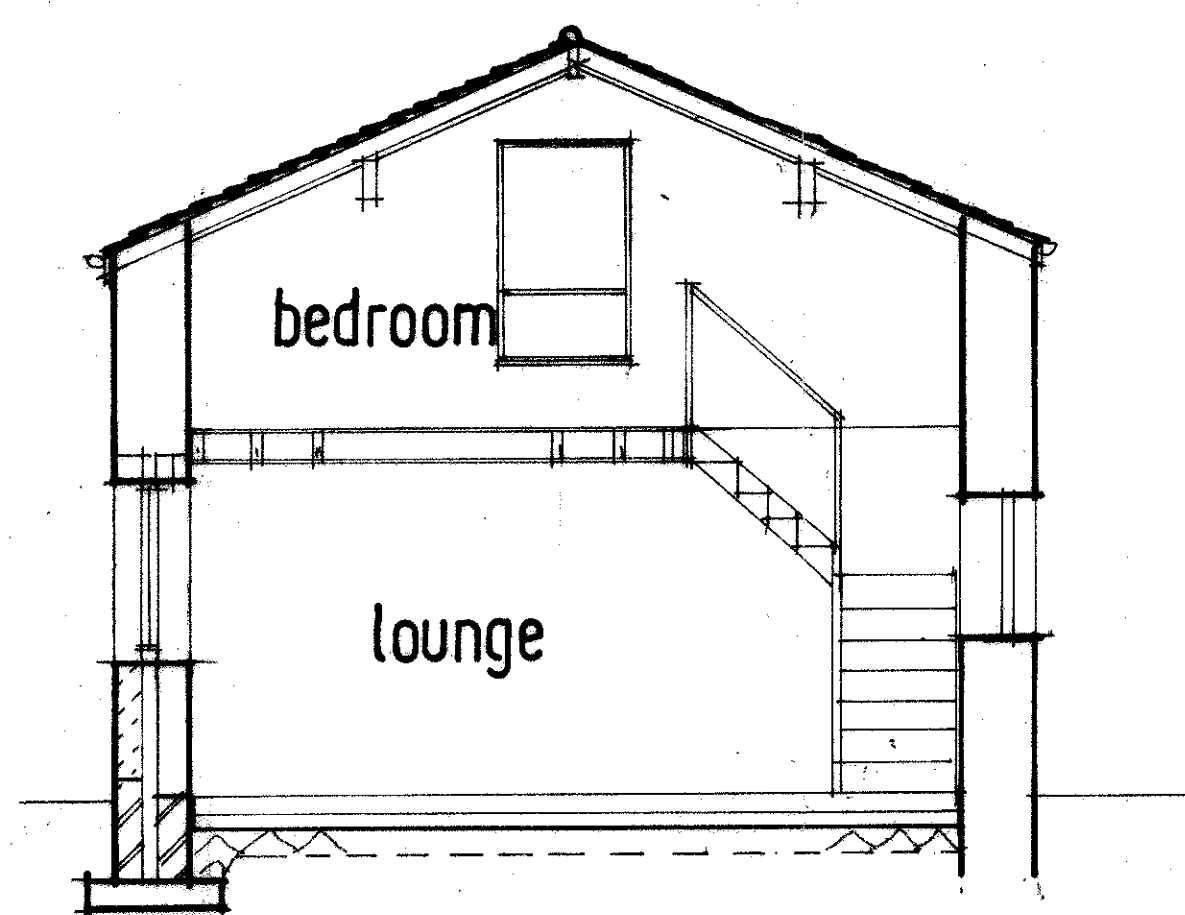

proposed section

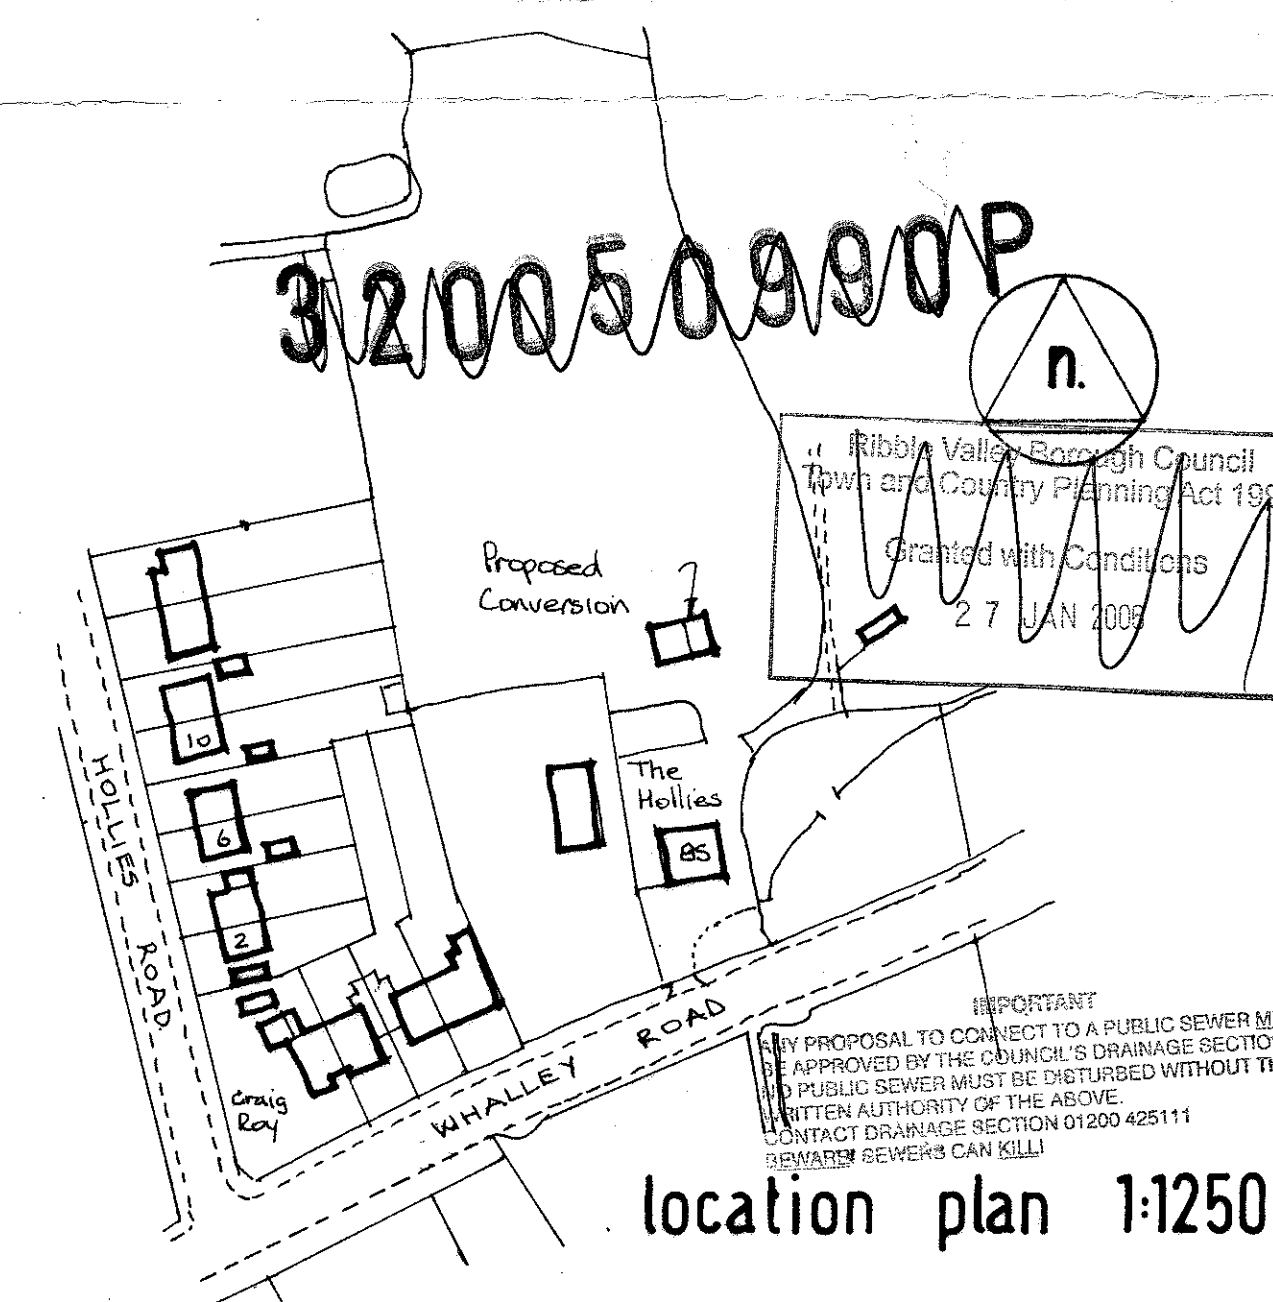

location plan 1:1250

ATTENTION
WORK MUST NOT START UNTIL YOU
HAVE CHECKED IF BUILDING REGULATION
APPROVAL IS REQUIRED. TELEPHONE
BUILDING CONTROL ON 01200 425111

Title:
**THE HOLLIES. 85 WHALLEY RD.
WILPSHIRE.
CONVERSION OF GARAGE / STORE
TO LIVING ACCOMMODATION.**

Scales: 1:50, 1:100

Chris Astin
Building Design Services
Domestic, Commercial and Industrial
Plans prepared for:
• Planning Applications
• Building Regulations
• Extensions
• Barn Conversions etc.

17 Newby Close
Burnley
BB11 4QU
Tel: 01282 703594
Mobile: 07834 162732
email: chris.astin@btworld.com