



Bartledale Barn

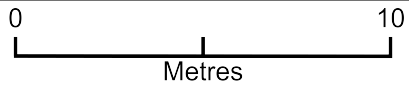

Plan Produced for: Planning Permission
Date Produced: 21 Mar 2018
Plan Reference Number: TQRQM18080133551181
Scale: 1:200 @ A4

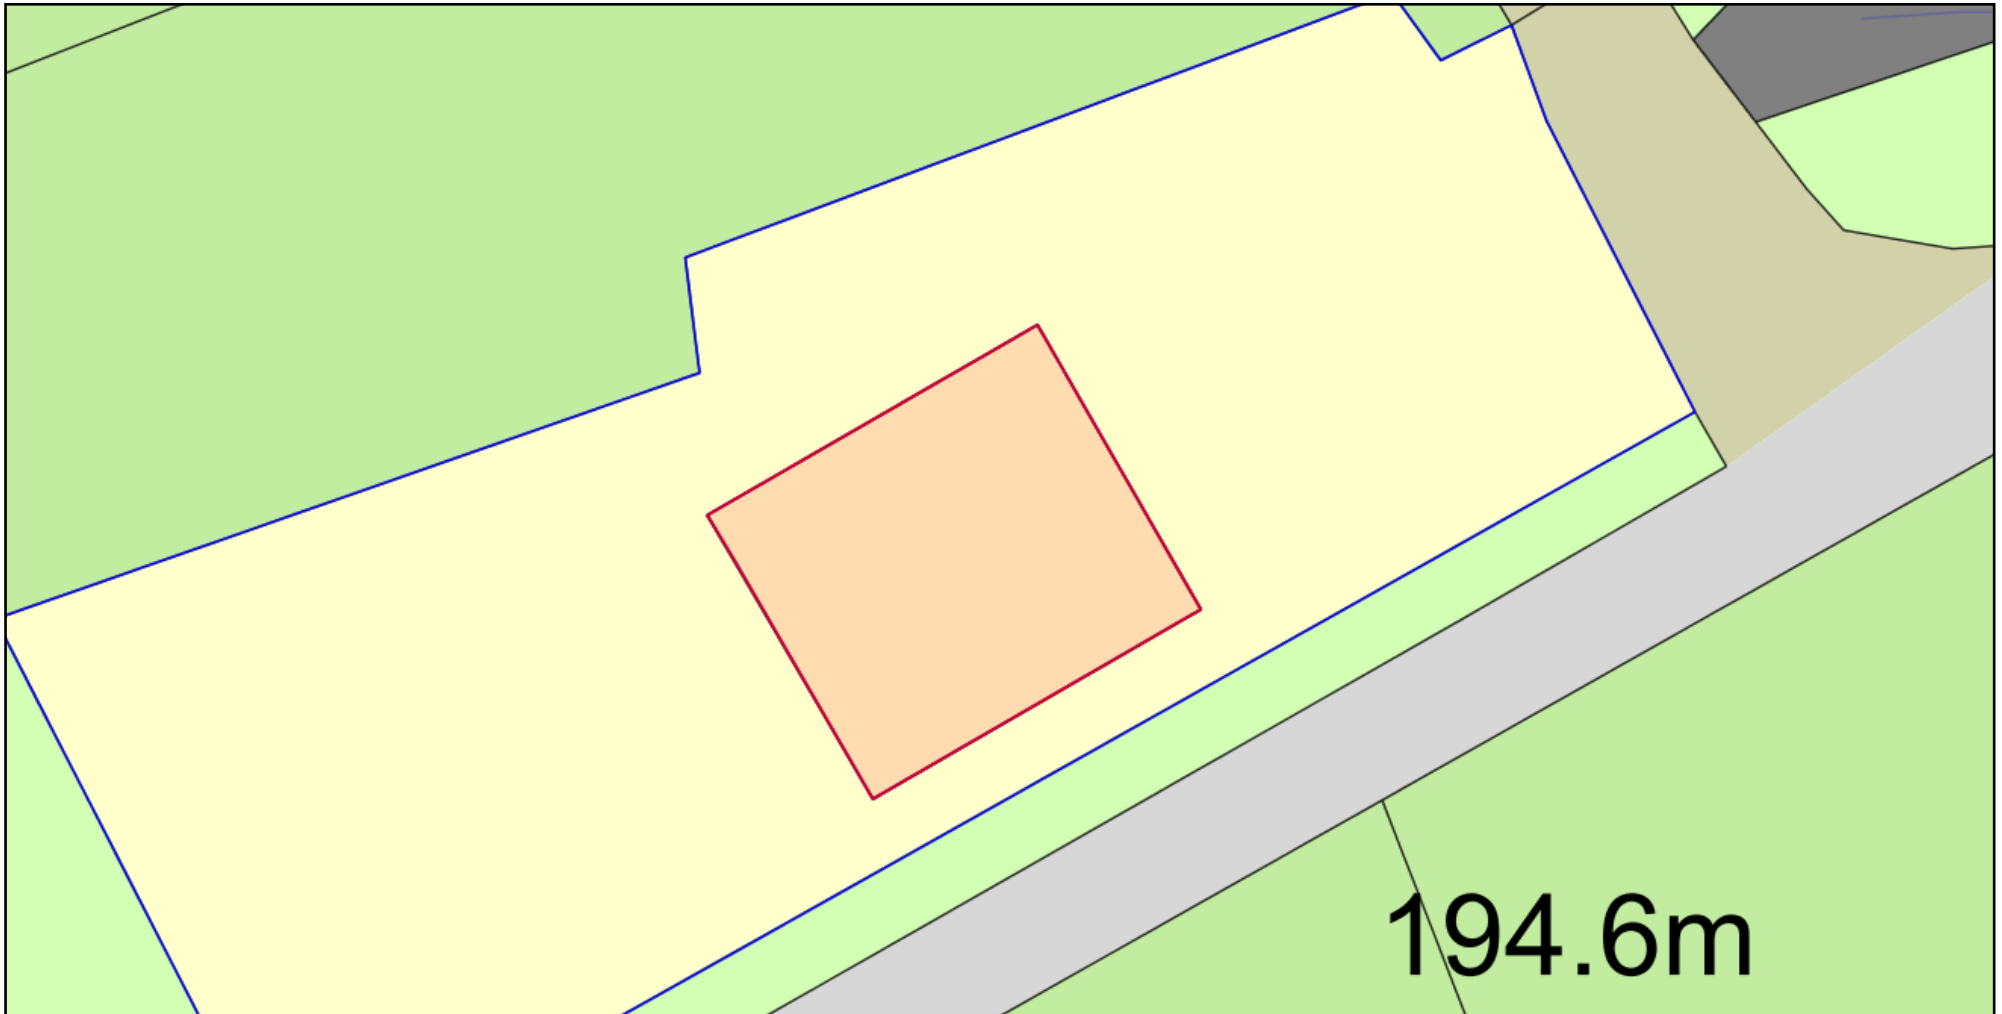