


DATUM
124.00

PROPOSED SECTION C-C
Scale 1:50

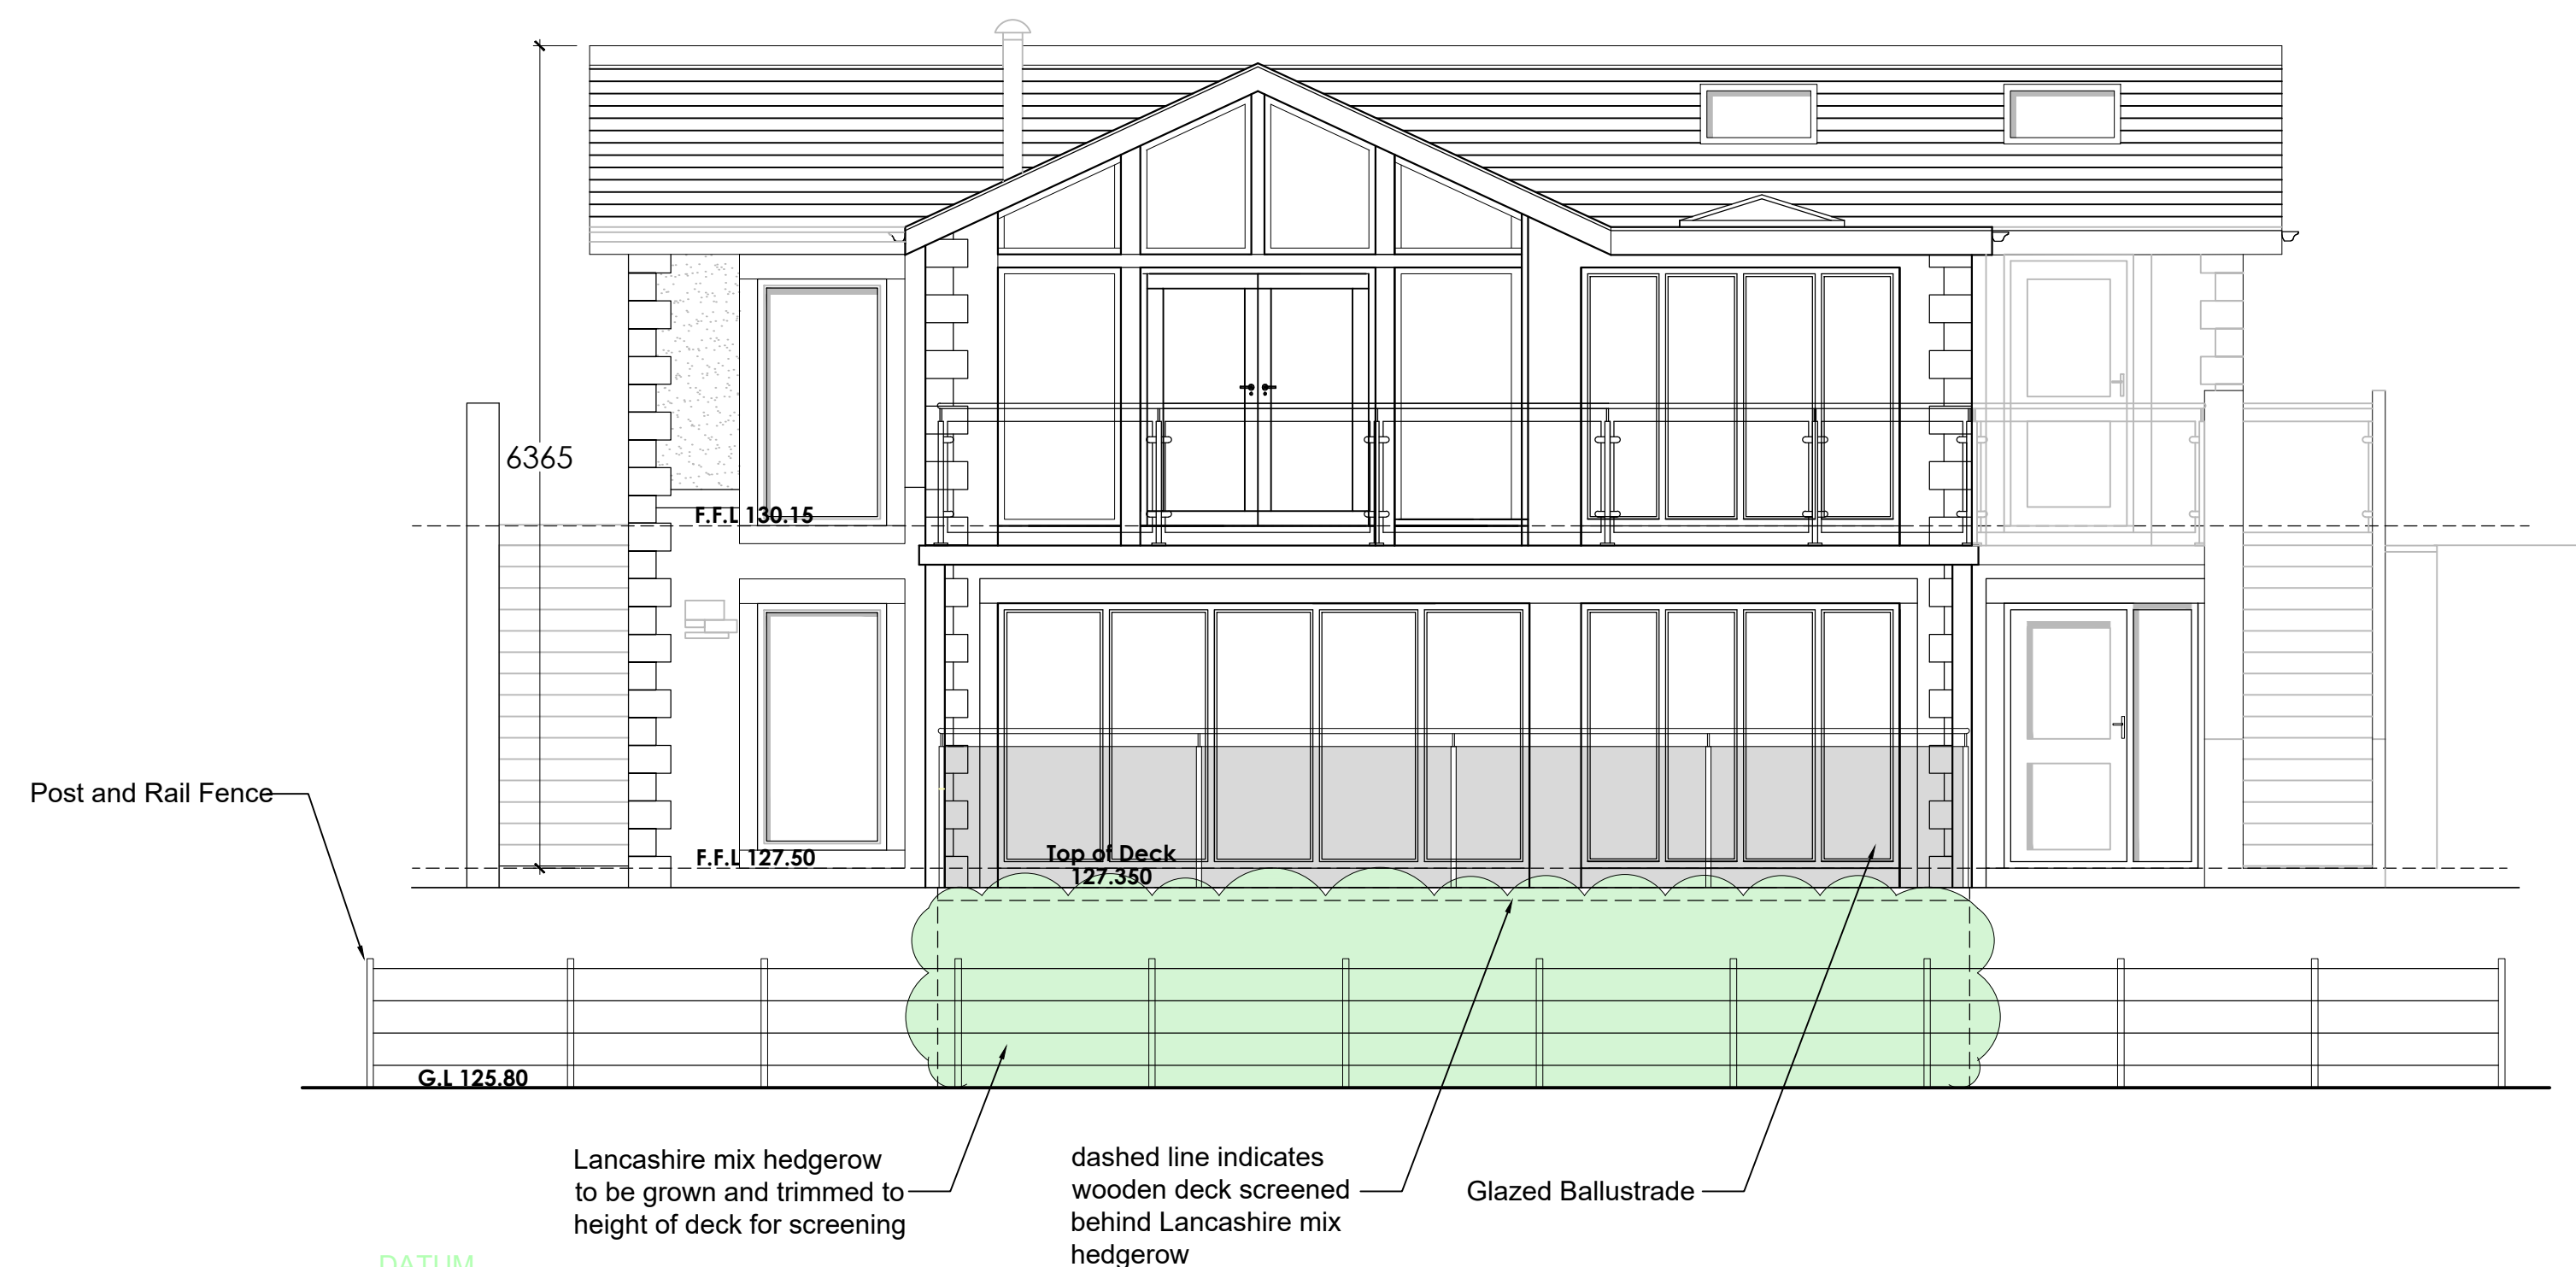

DATUM
124.00

PROPOSED SECTION D-D
Scale 1:50



A	FRG	Section D-D added	08.06.18
no.	by	revision	date

Client

Mr Ashworth

Job Title

Proposed Garages
8 Hammond Drive
Read

Drawing Title
Proposed Garden Store
and Retaining Wall
Sections

Scale	Date	Drawn
Various @ A1	June 2018	Paul Gudgeon

spa
SUNDERLAND PEACOCK & ASSOCIATES LTD
HAZELMERE, PIRALICO ROAD, CLITHEROE
LANCASHIRE, BB7 2AG
T 01200 423178 F 01200 427328
E info@sunderlandpeacock.com
www.sunderlandpeacock.com

5491 - P04A