


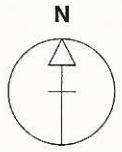

# INDEX MAP PLAN




Plan prepared on 14/09/2006 at 00:00:01

ORDNANCE SURVEY MAP REFERENCE:

SD7236NE

SCALE 1:1250

©CROWN COPYRIGHT. Produced by HMLR. Further reproduction in whole or in part is prohibited without the prior written permission of Ordnance Survey. Licence Number GD 272728.

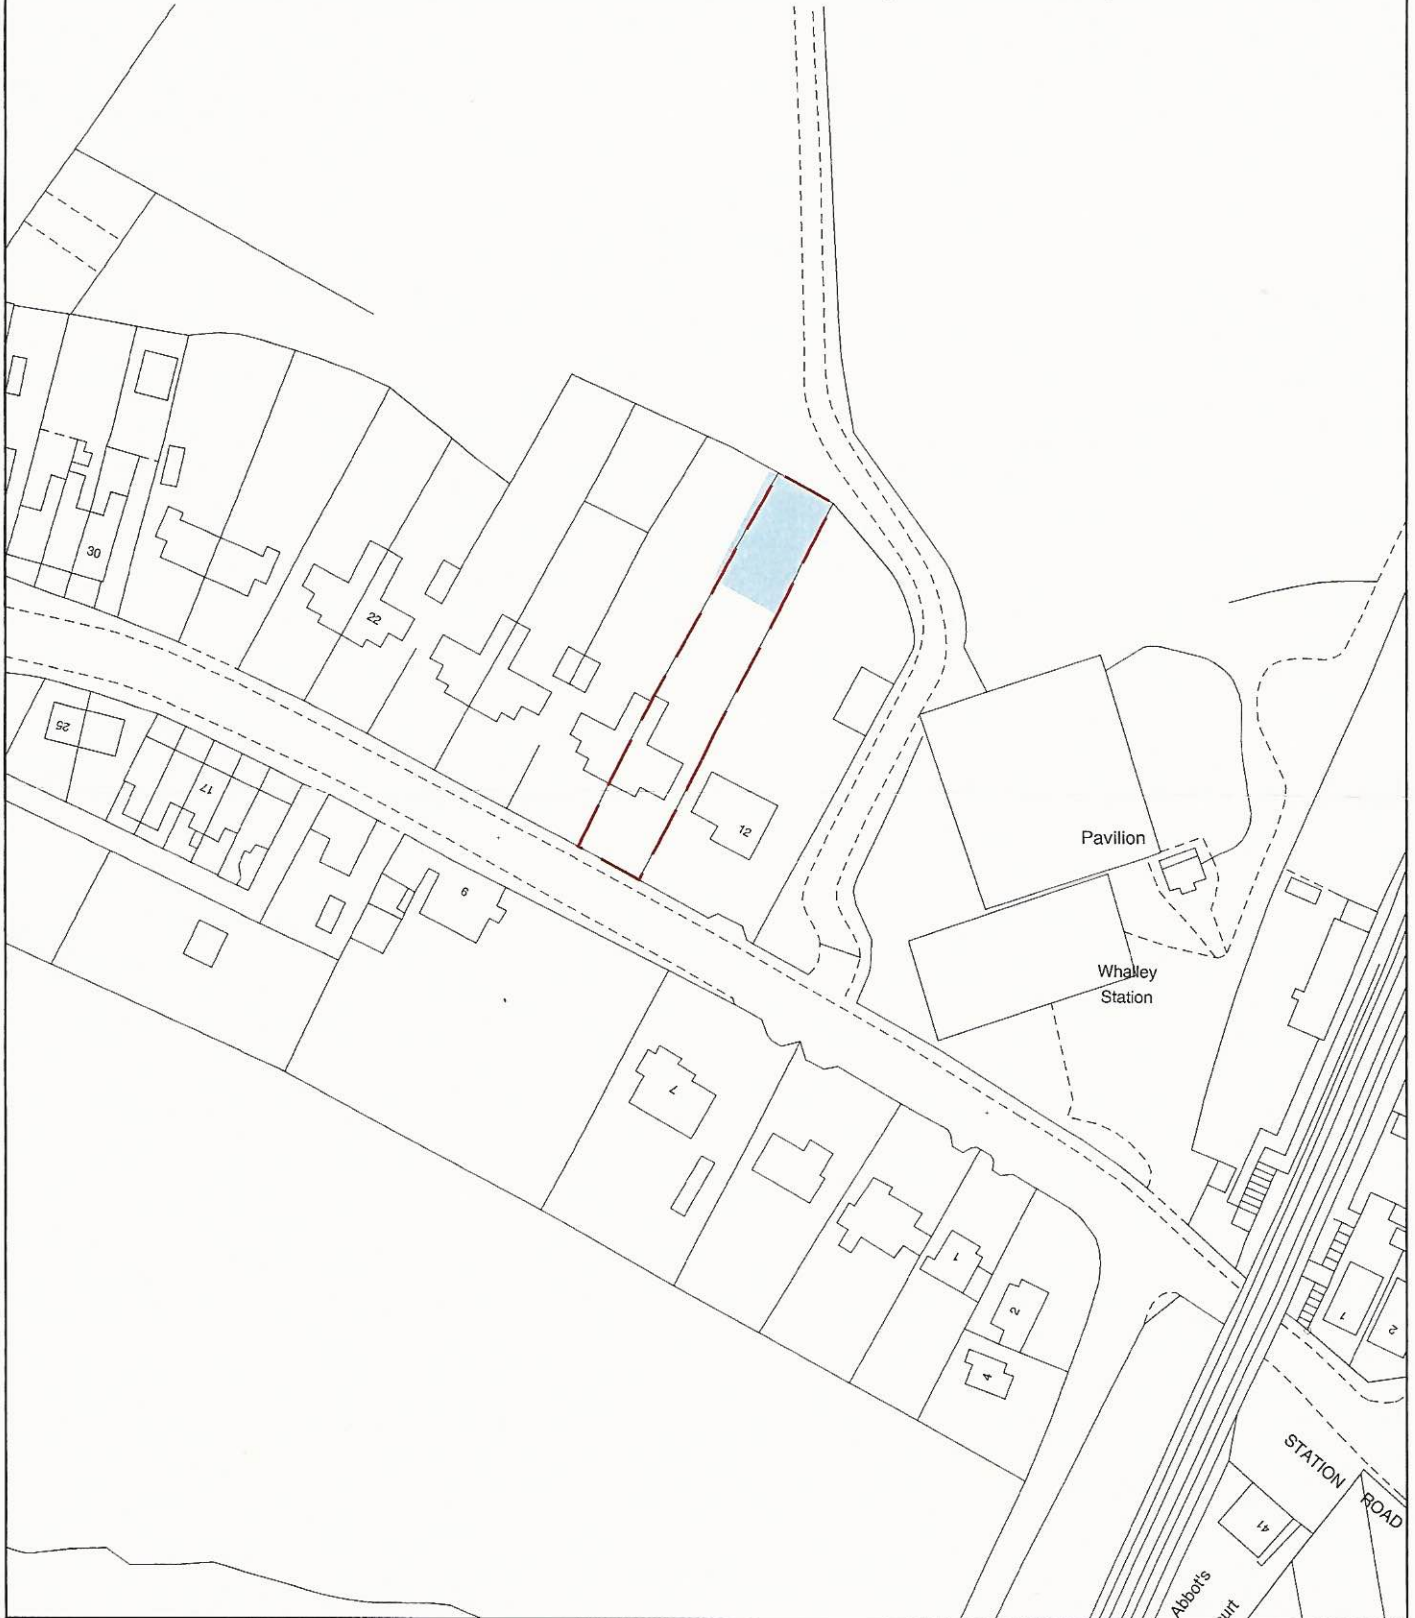

This plan should be read in conjunction with result J88LXFB



2610029002