



NOTES:
1: Do not scale this drawing, use figured dimensions only 2: The Contractor, Sub Contractor or specialist supplier are responsible for confirming site dimensions prior to fabrication 3: Any dimensional discrepancies are to be reported to the Architect immediately



1 Existing Site Plan
1 : 500
0 5 20m

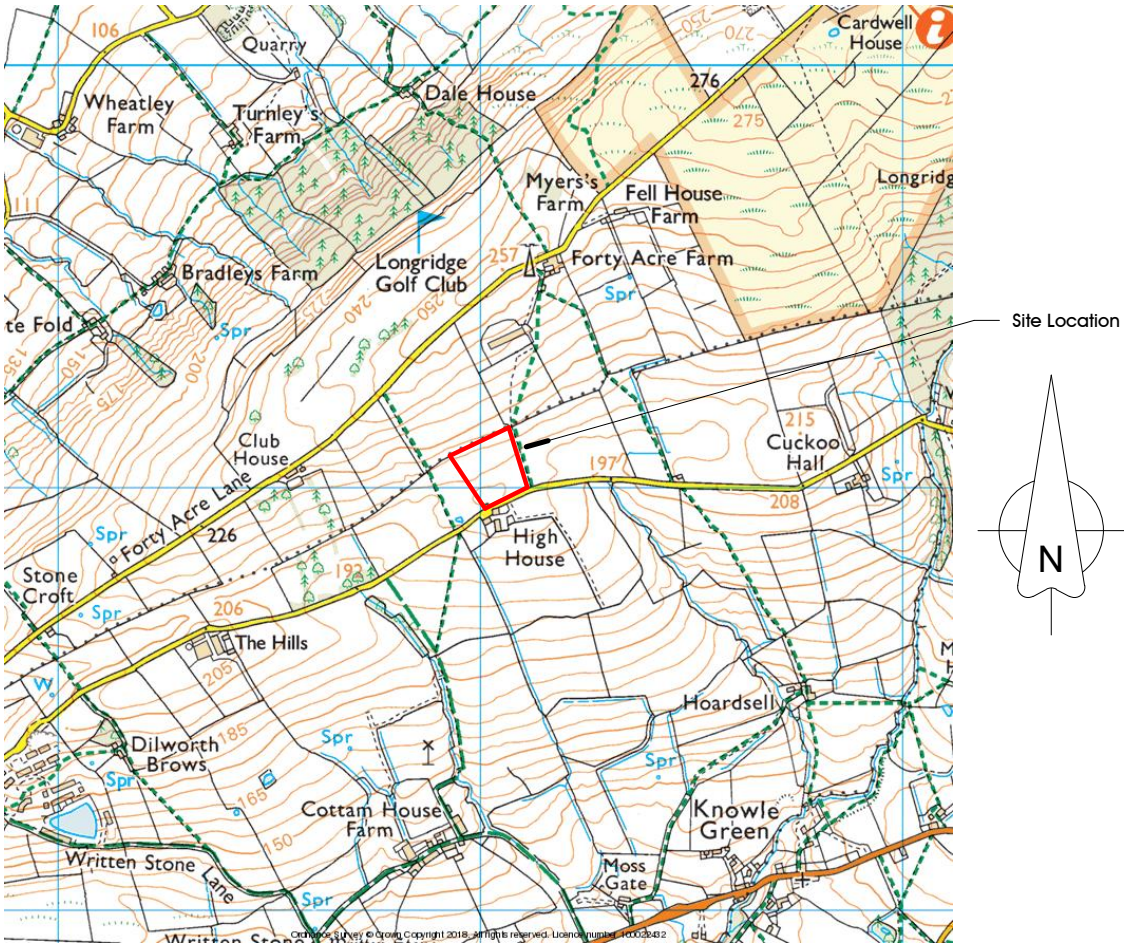

Ordnance Survey Landranger map extract

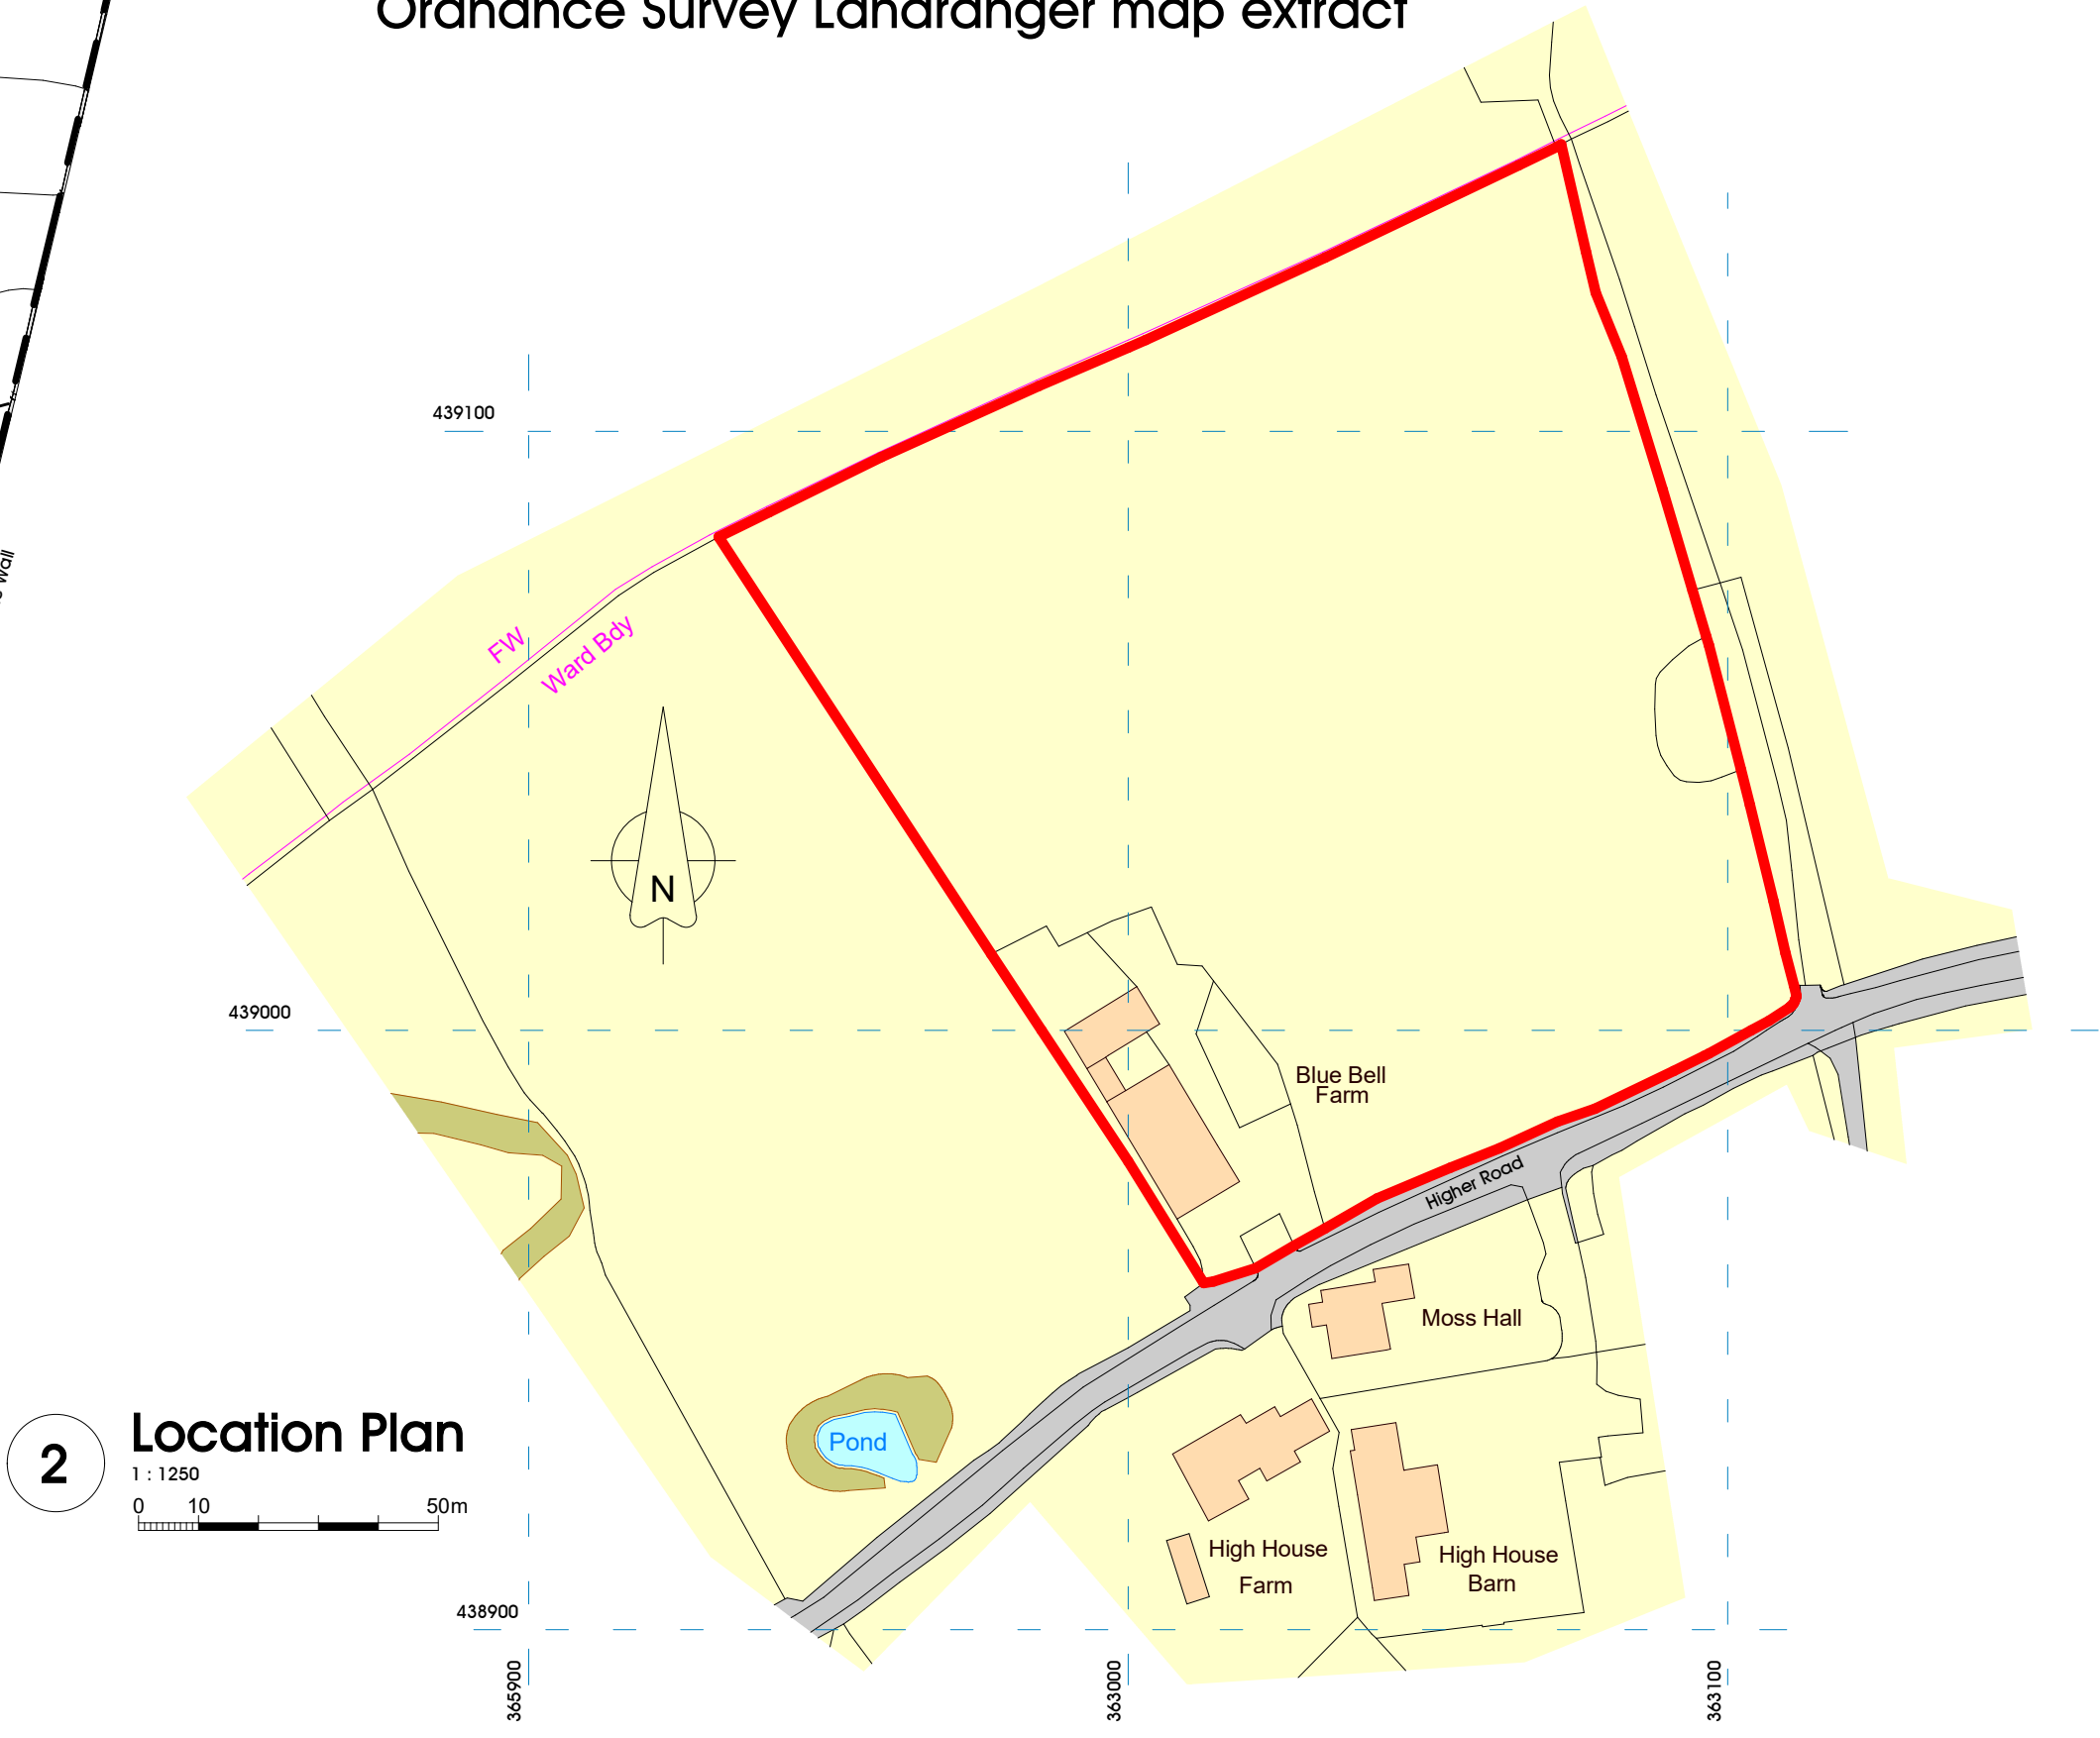

2 Location Plan
1 : 1250
0 10 50m

Ordnance Survey. (c) Crown Copyright 2018. All rights reserved. Licence number 100022432