



NOTES:
1: Do not scale this drawing, use figured dimensions only 2: The Contractor, Sub Contractor or specialist supplier are responsible for confirming site dimensions prior to fabrication 3: Any dimensional discrepancies are to be reported to the Architect immediately

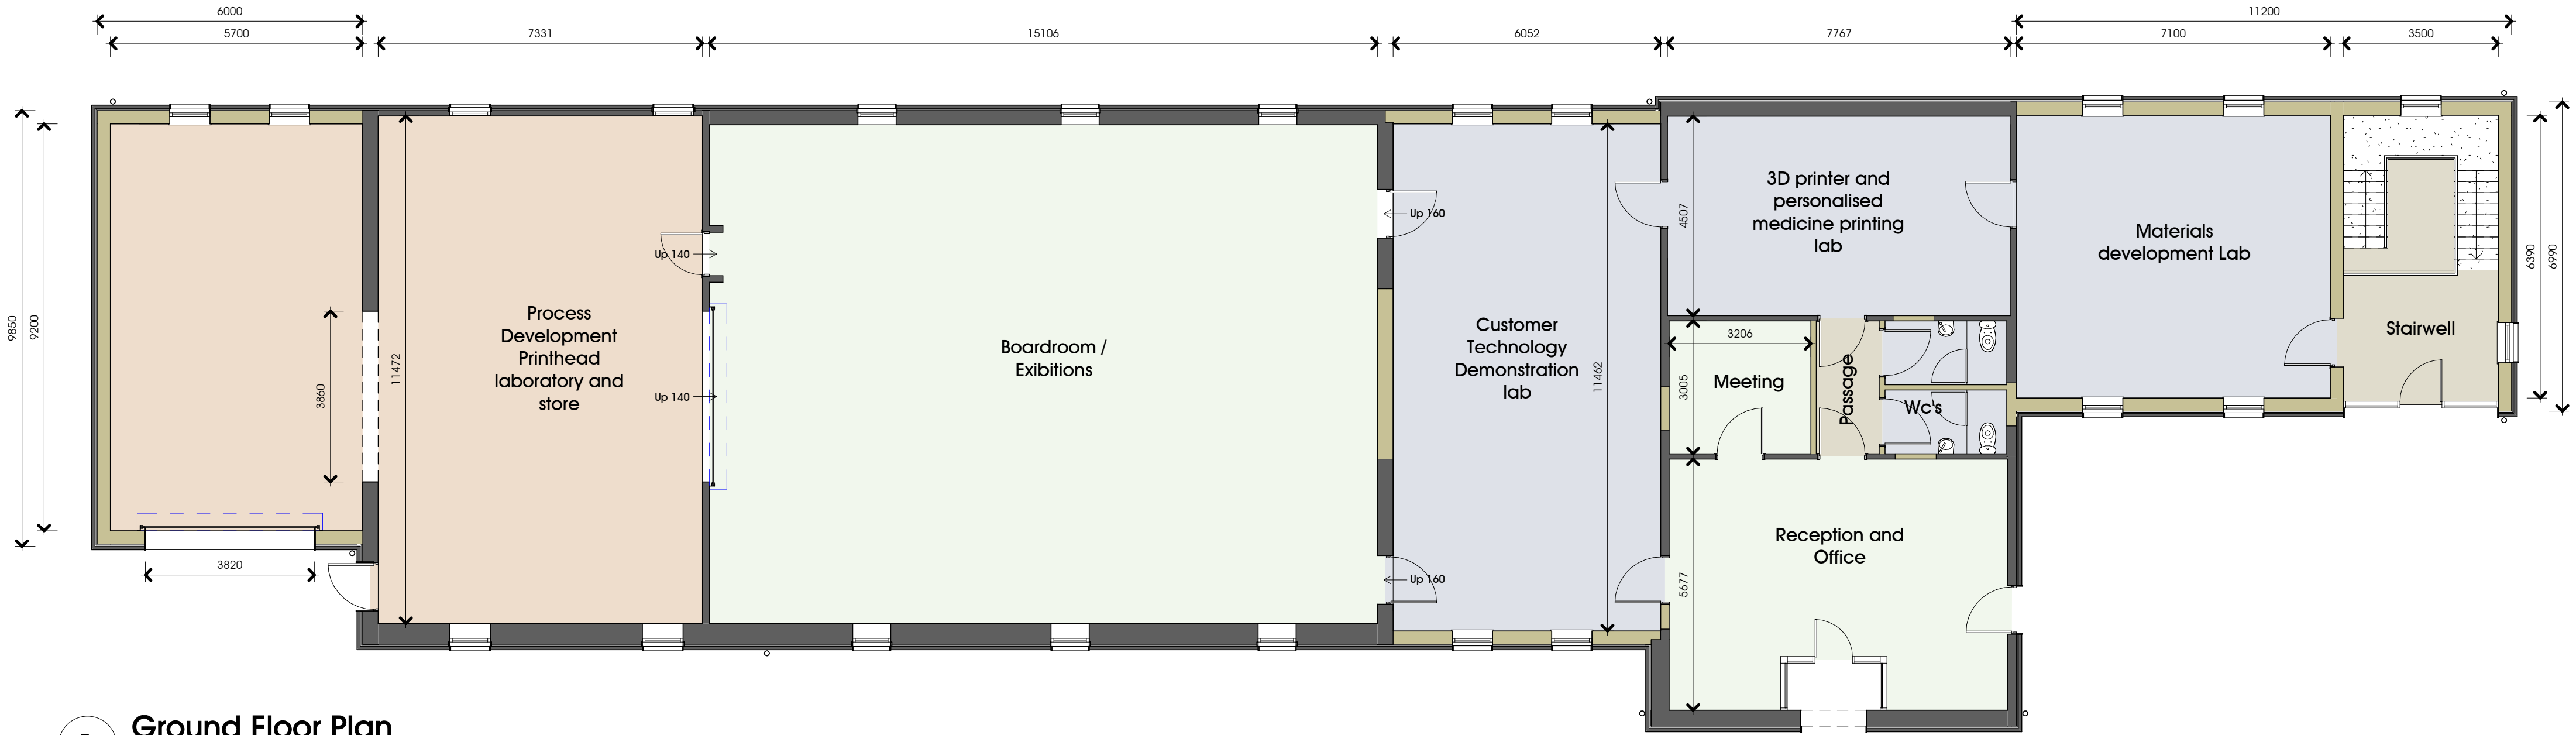

1 Ground Floor Plan
1 : 100
0 1 2 3 4 5 m

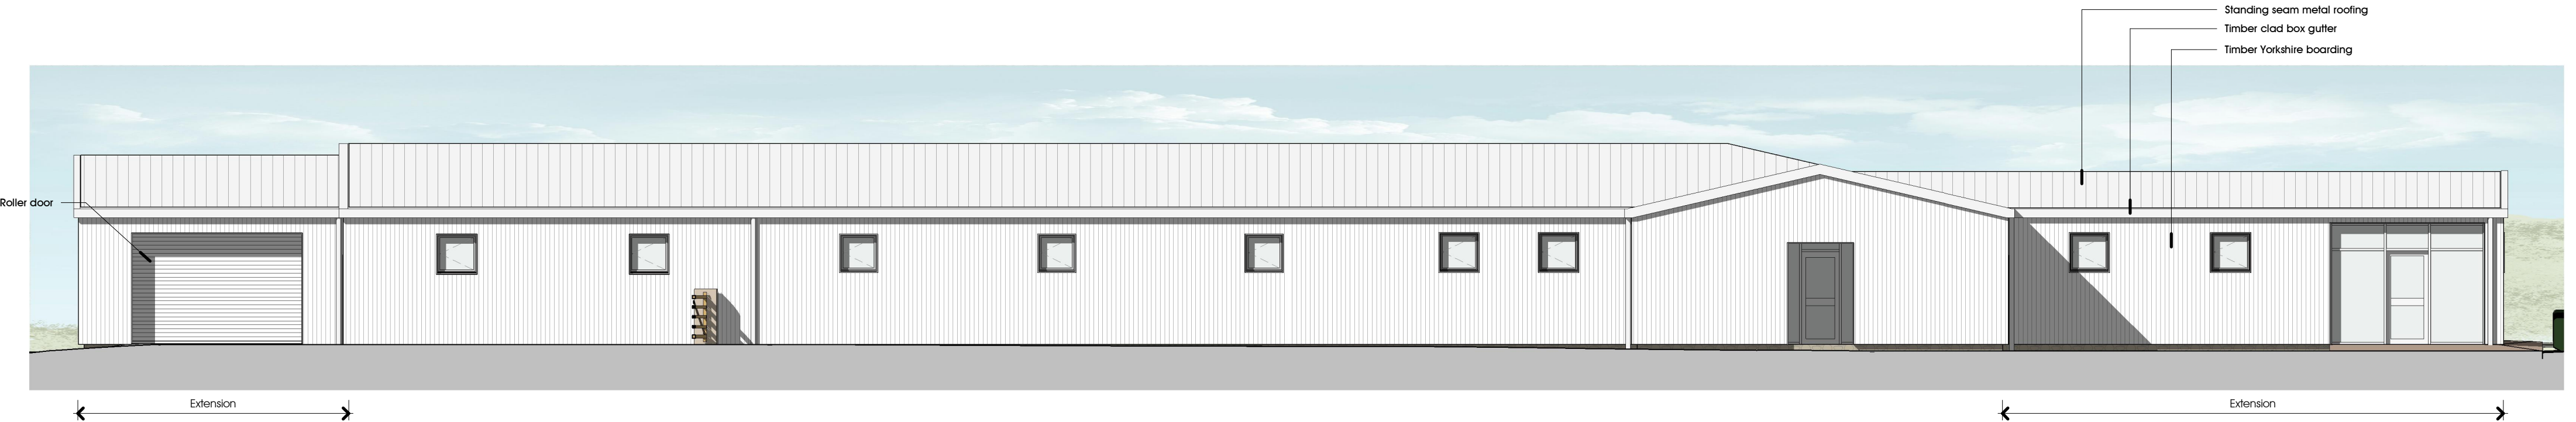

3 North East
1 : 100