


NOTES:
1: Do not scale this drawing, use figured dimensions only 2: The Contractor, Sub Contractor or specialist supplier are responsible for confirming site dimensions prior to fabrication 3: Any dimensional discrepancies are to be reported to the Architect immediately



1 South West
1 : 100
0 1 2 3 4 5m



2 North West
1 : 100

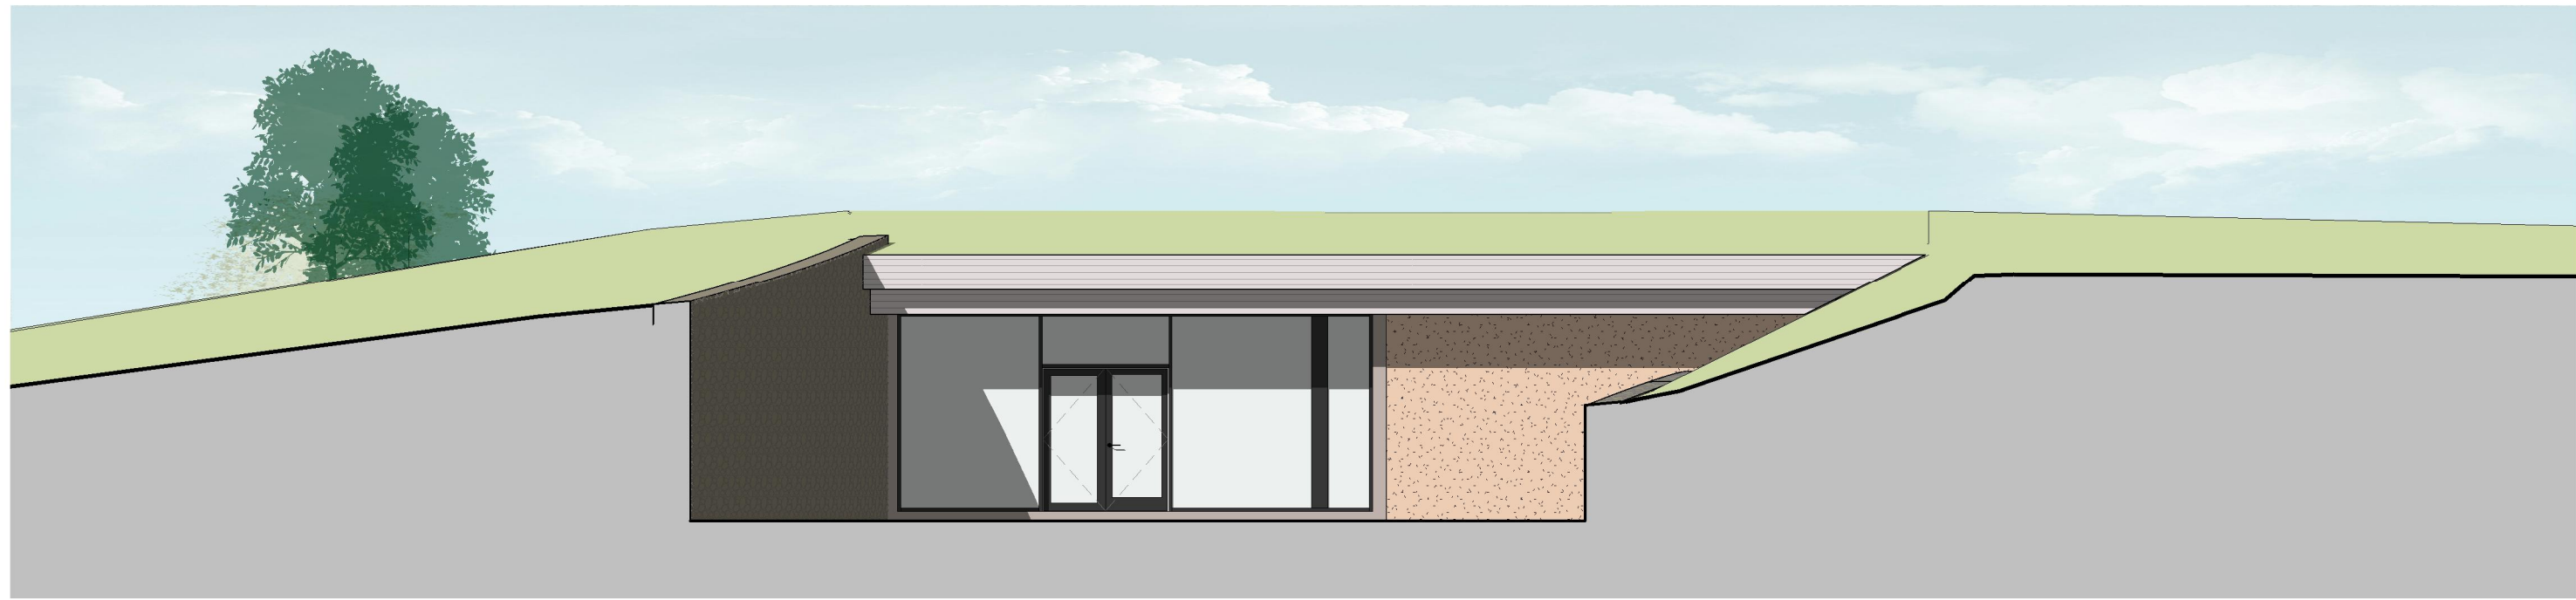

3 North East
1 : 100

