
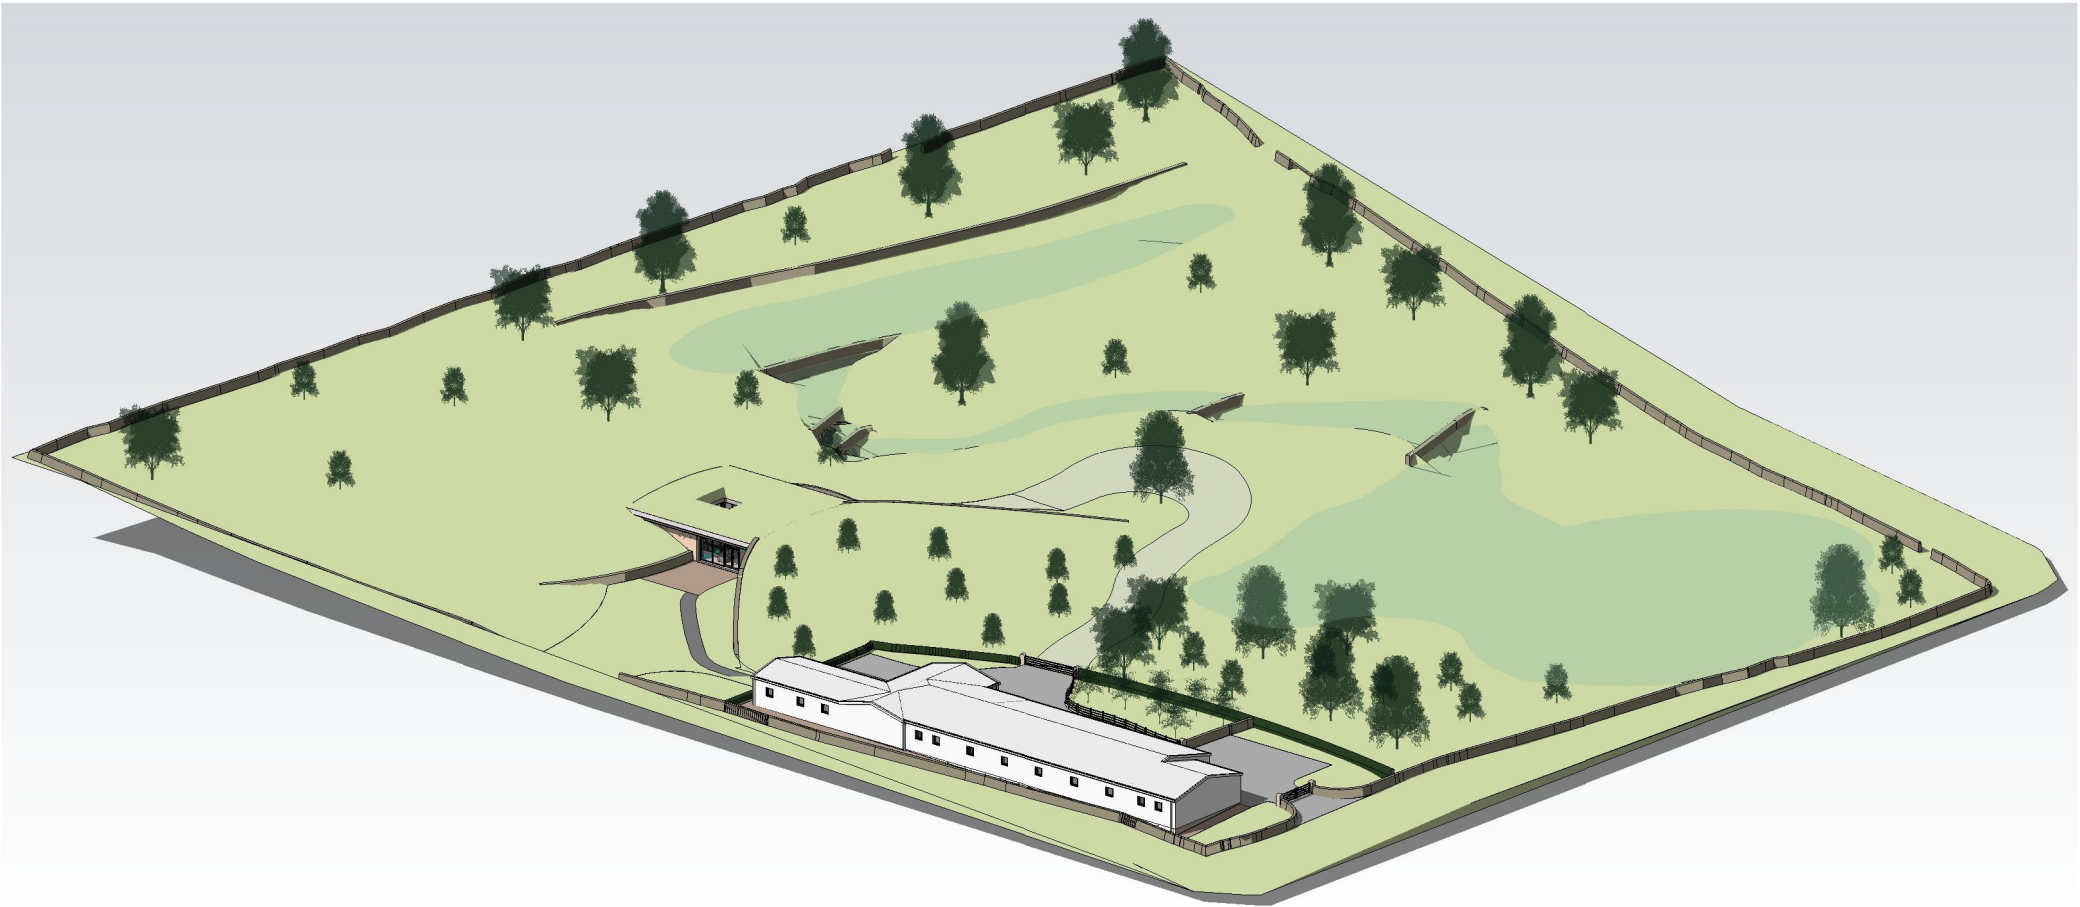


NOTES:
1: Do not scale this drawing, use figured dimensions only 2: The Contractor, Sub Contractor or specialist supplier are responsible for confirming site dimensions prior to fabrication 3: Any dimensional discrepancies are to be reported to the Architect immediately

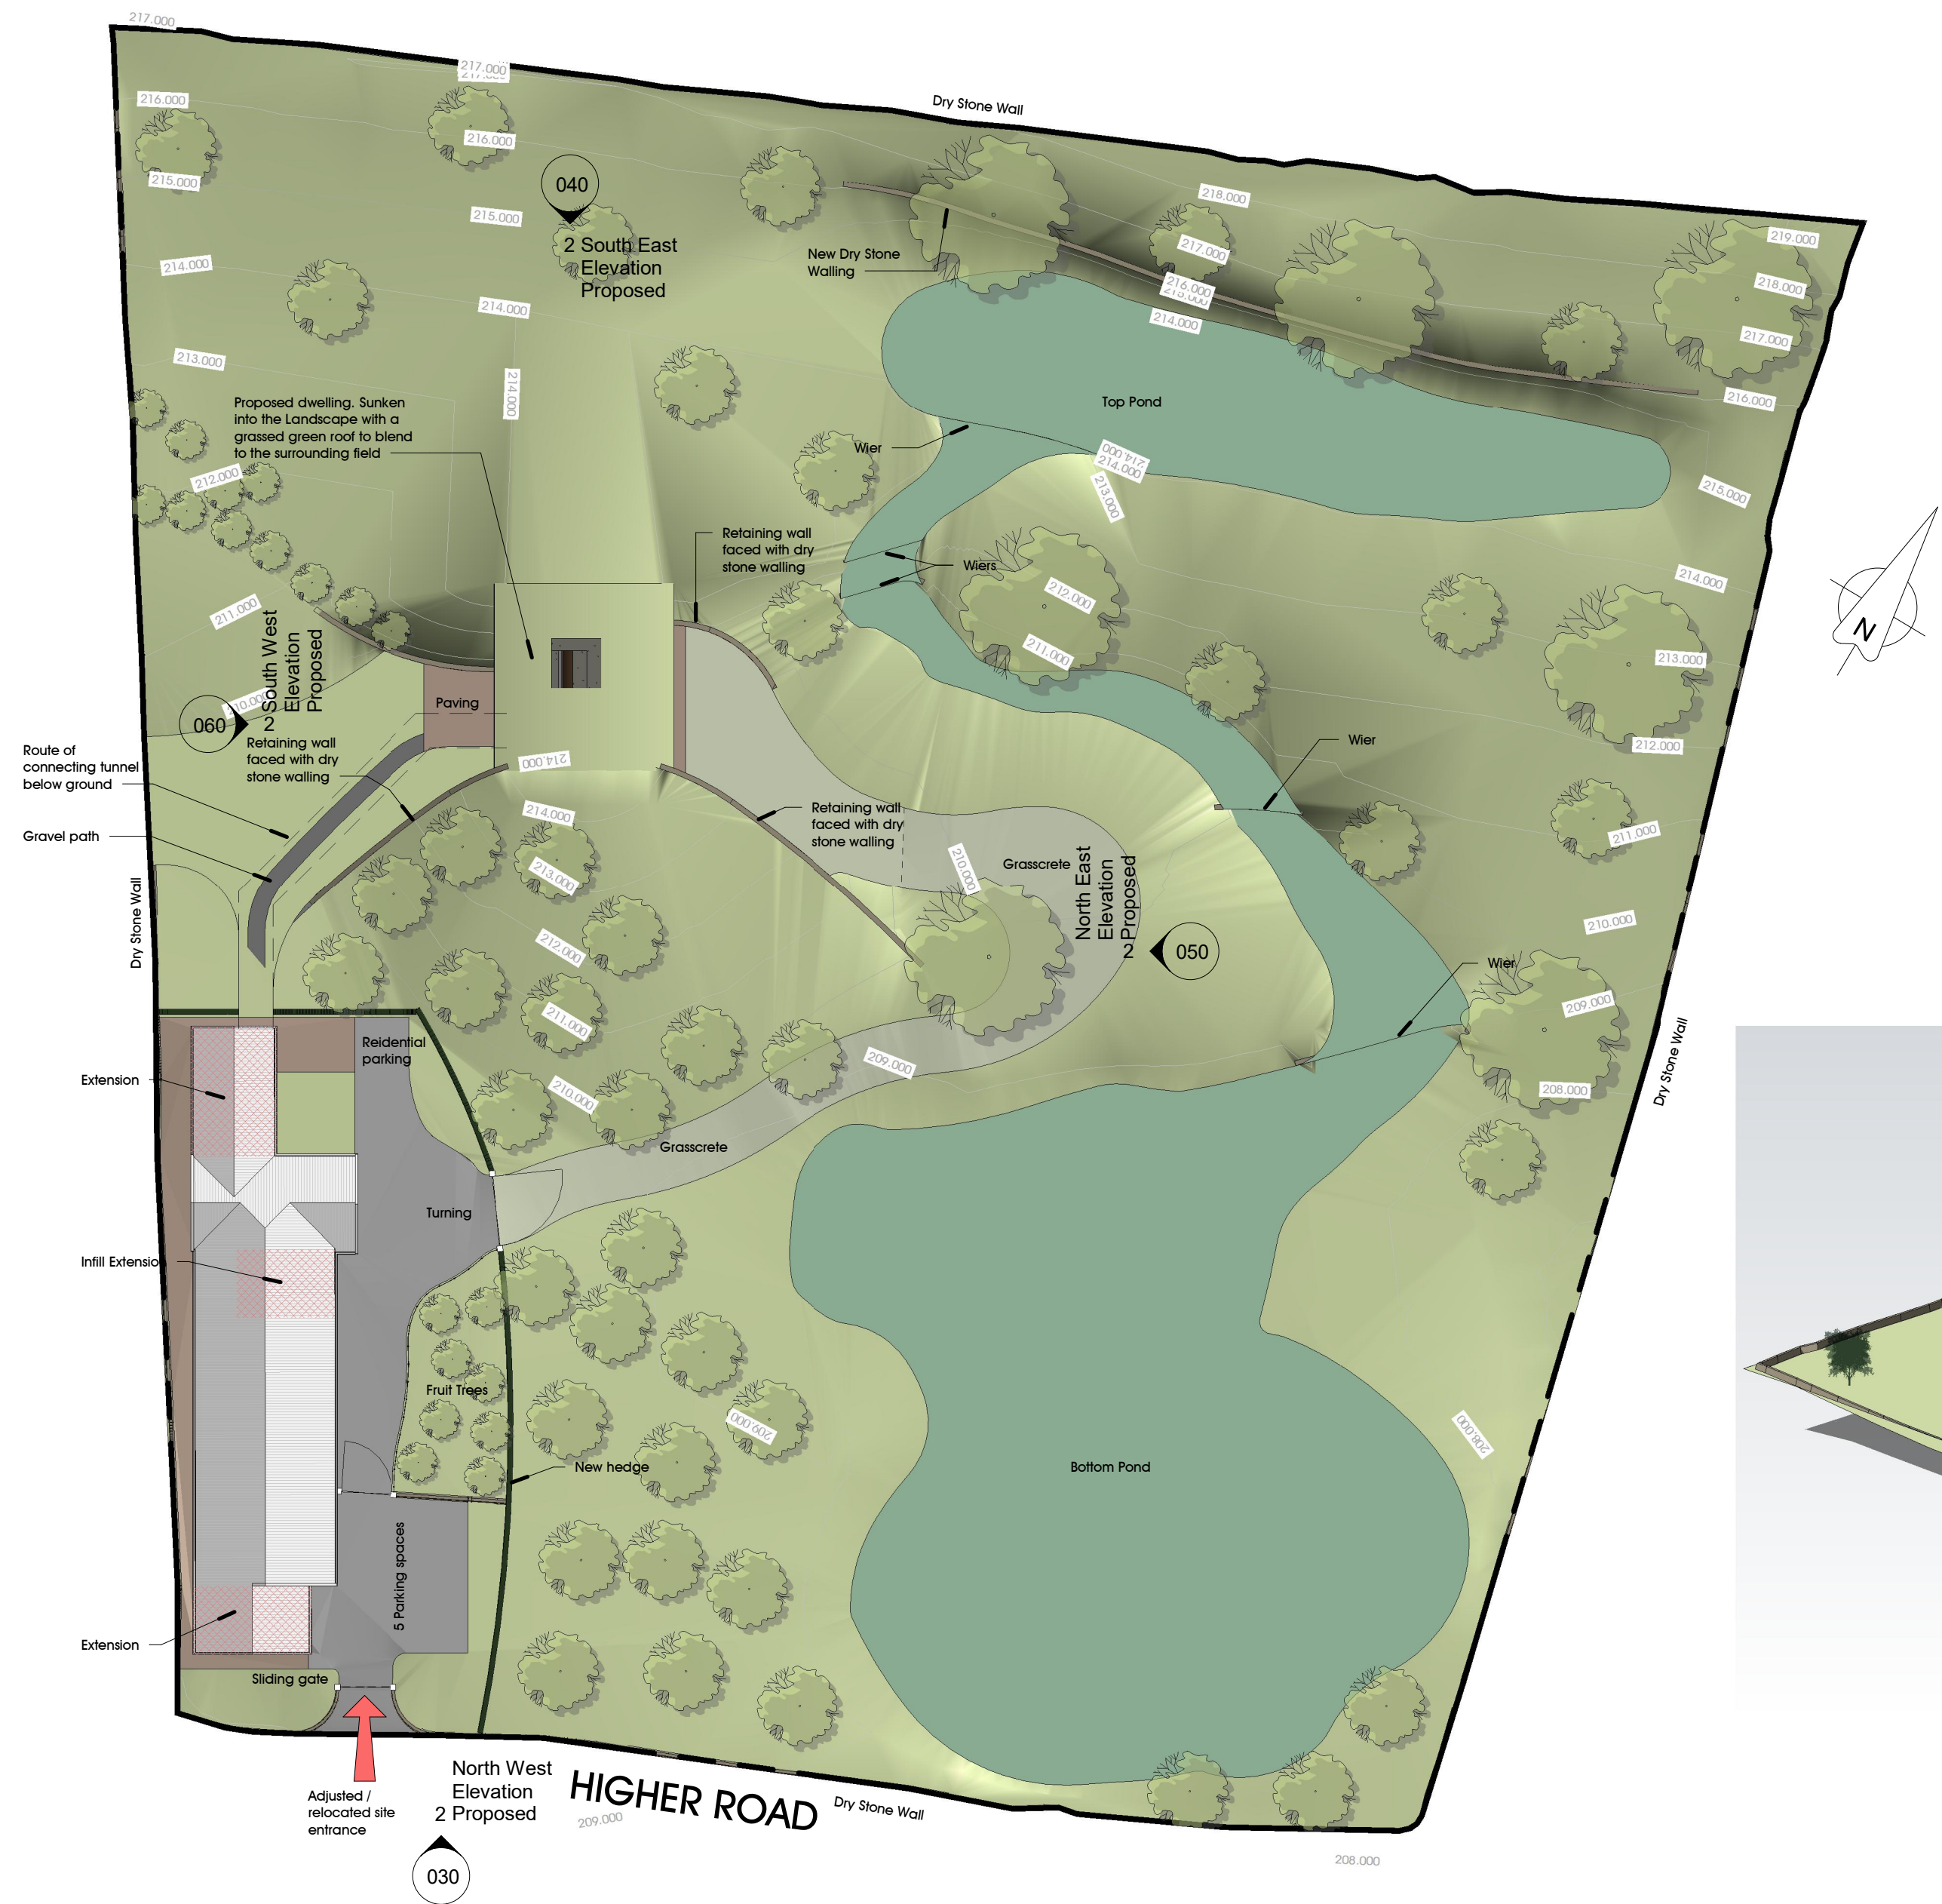

1 Proposed Site
1 : 500
0 5 20m

NOTE
See Landscape Architect's drawing for planting details