



NOTES:
1: Do not scale this drawing, use figured dimensions only 2: The Contractor, Sub Contractor or specialist supplier are responsible for confirming site dimensions prior to fabrication 3: Any dimensional discrepancies are to be reported to the Architect immediately

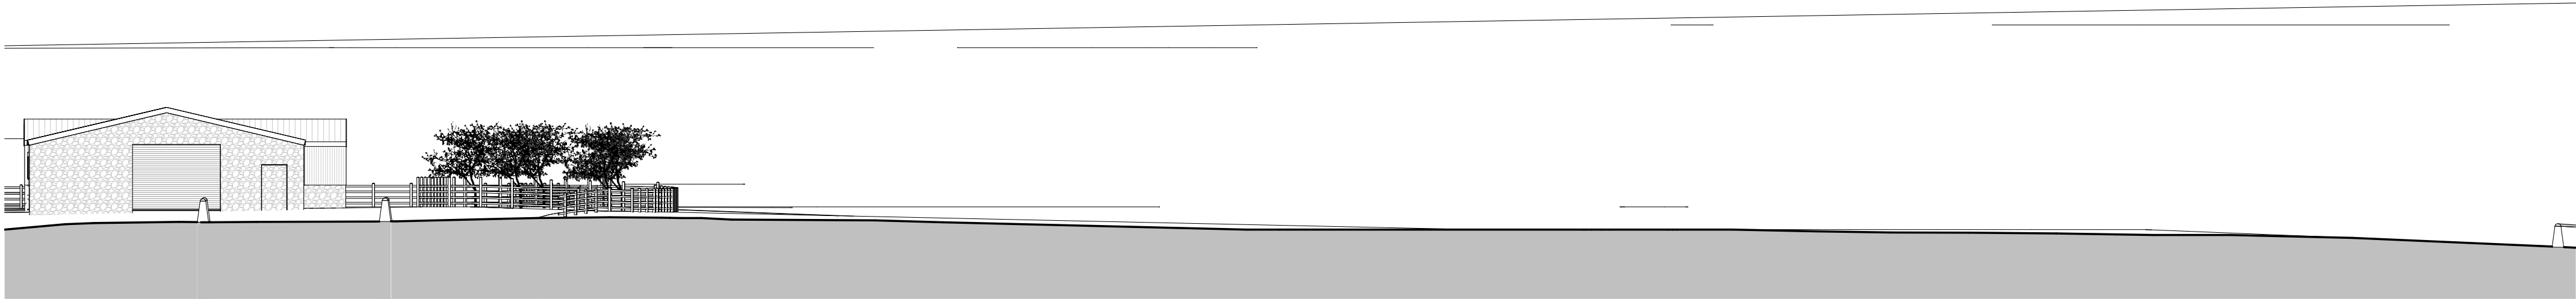

1 South East Elevation Existing
1 : 200
0 1 5 10m

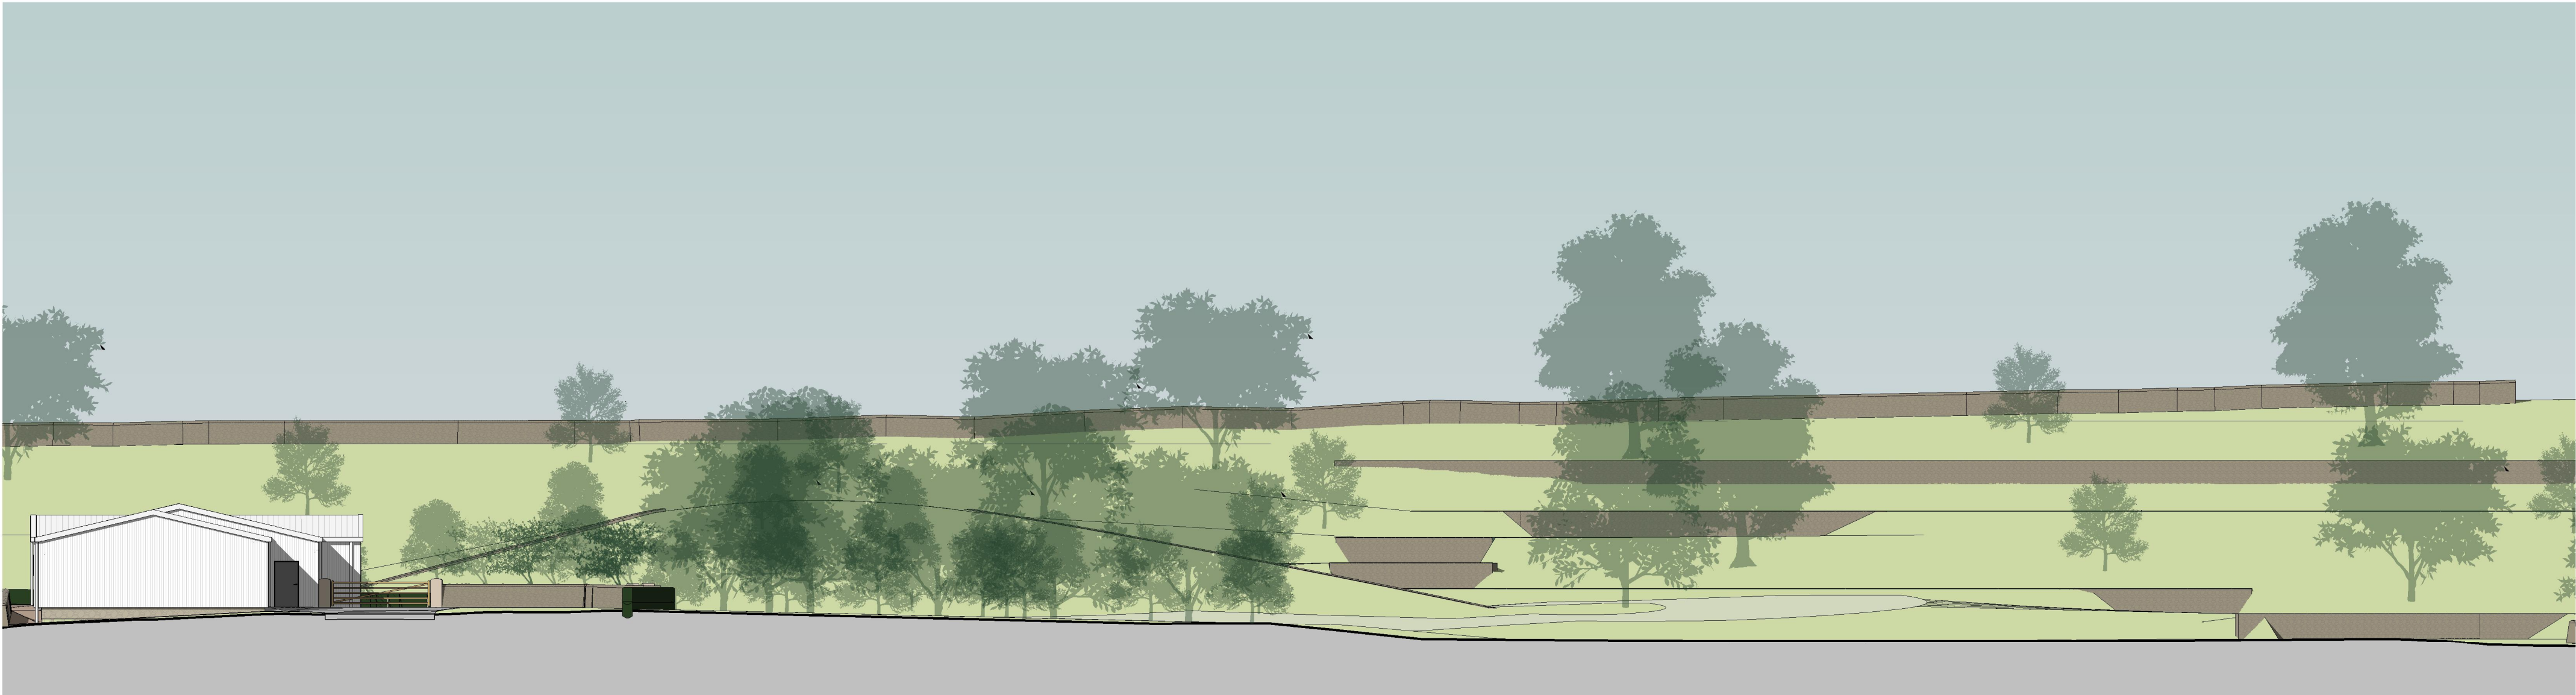

2 South East Elevation Proposed
1 : 200