




Close up of model within photo

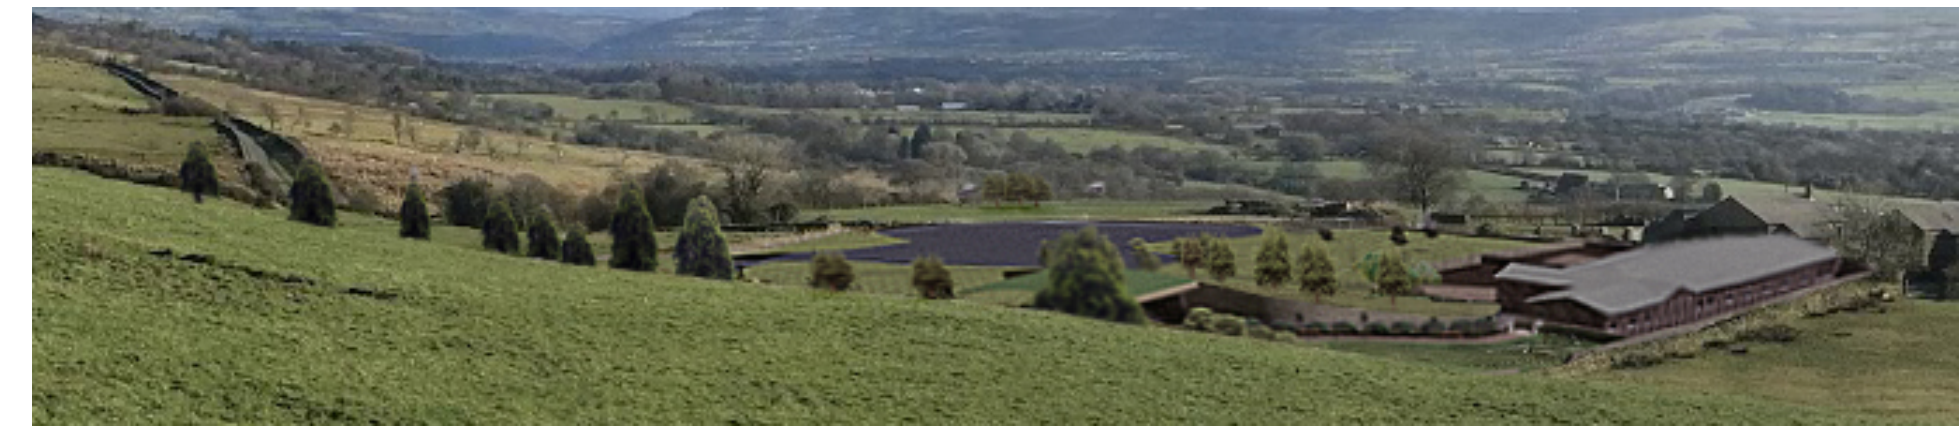

New view with site model inserted into photo taken from the footpath halfway down the first field off Forty Acre Lane



New view with site model inserted into photo taken from the footpath at the wall to the second field off Forty Acre Lane



New view with site model inserted into photo aken from the footpath halfway down the second field off Forty Acre Lane



New view with site model inserted into photo taken from the footpath from Higher Road leading up to Forty Acre Lane

Terms of use

Upon receipt, it is understood that the user will and must fully comply with the terms of purchase as stipulated in the Design & Consultancy Agreement Signed by the user or by an authorised representative of the user's organisation.

This document is protected by United Kingdom copyright laws and international treaties. The entire contents of this document are copyrighted by Teresa Potter Garden & Landscape Design, and may not be reproduced, stored in another retrieval system, posted on a Web site, or transmitted in any form or by any means, without prior written consent of the publisher. Unauthorised reproduction or distribution of this document, or any portion of it, may result in severe civil and criminal penalties, and will be prosecuted to the maximum extent necessary to protect the rights of the author.

All information contained in this document is current as of publication date. Information contained in this document has been obtained from sources that Teresa Potter Garden & Landscape Design believes to be reliable, but is not warranted by the author.

The following acts are strictly prohibited ;

- Reproduction for sale or any other unauthorised distribution
- Unauthorised posting on a web site, electronic medium or any other medium
- Unauthorised transmittal via any electronic means, including the internet or intranet
- Copying for use by any other, including any third party

Copyright Disclaimer
The trademark and registered trademarks of the companies mentioned in this publication are the property of their respective holders. All documents in this section which are not the expressed copyright of Teresa Potter Garden & Landscape Design are deemed to be the expressed copyright of their respective owners

Copyright © Teresa Potter Garden & Landscape Design 2012. All rights reserved

- Footpaths
- Site Boundary
- Existing development



Google earth image with model inserted over site location



New view with site model inserted into photo taken from Higher Road just before the entrance to Blue Bell Farm



Close of up model within photo



New view with site model inserted into photo taken from the footpath from Higher Road from halfway across the second field towards Forty Acre Farm



New view with site model inserted into photo taken from the footpath from Higher Road at the top of the second field towards Forty Acre Farm



New view with site model inserted into photo taken from Higher Road just after the boundary line of the Blue Bell Farm site

'as existing' and 'proposed' drawings based on information provided by client or clients architect - no measurement survey of the site has been undertaken by the garden designer.

this drawing is to be read in conjunction with all relevant consultants and specialist drawings.
the designer is to be notified of all discrepancies before proceeding.
do not scale from this drawing.
all dimensions are to be checked on site.
this drawing is subject to copyright.

 Marathon House, The Sidings, Whalley, Lancashire, BB7 9SE 07966 030448 01254 271070 www.teresapottergardens.co.uk info@teresapottergardens.co.uk	Client: Mr A Hudd	Job Title: Blue Bell Farm	Drawing Title: New design- Overview of visual impact of new development. Scale: 1-500 PAPER SIZE A1	Date: 12/02/2018 Drawn: TP	All dimensions to be checked on site and any discrepancy or variation to be reported before proceeding	Drawing Number: 17-195-04	REVISIONS REMARKS		
							...	...	