

# R. T. HOLCROFT & ASSOCIATES

157 BURNLEY ROAD  
PADIHAM

Telephone

R. T. HOLCROFT L.I.O.B. Licenciate I.A.A.S. *Consultant*  
A. M. HOLCROFT  
R. P. WILSON B.A.  
D. ARMSTRONG  
ANTHONY  
C. Eng. M.I.S.  
A.M. Am Soc

A. B. D. ~ As Before Described

All dimensions to be checked on site before proceeding with work

All work to be carried out in accordance with Building Regs., Gas and Water Regs., Codes of Practice and British Standards Specifications current at time of approval of plans and to the satisfaction of the Local Authority Building Inspectors Dept.

No Alterations or Amendments are to be carried out before or during approved work without prior consultation and approval of the appropriate departments of the Local Authority and other Statutory Authorities who may have an interest in the project.

Whilst every care must be taken by contractors in the removal and making good of any walls, forming of openings into existing walls, removal of chimney breasts, old kitchens or similar structures etc. These works are carried out at the clients own risk as any hidden defects in work of this nature cannot usually be foreseen.

The reproduction of this drawing in whole or part is strictly prohibited without permission of R. T. Holcroft and Associates.

Description

PROPOSED LAND RECLAMATION AND FORMING GARDEN AREA

Address

CLIFFE MOUNT  
WHINS LN  
SIMONSTONE

Client

MR. S. GREEN.  
c/o MR. G. PARKER.

Drawn

D.J.


Dist

AUG 1984

Scale

250

W 76

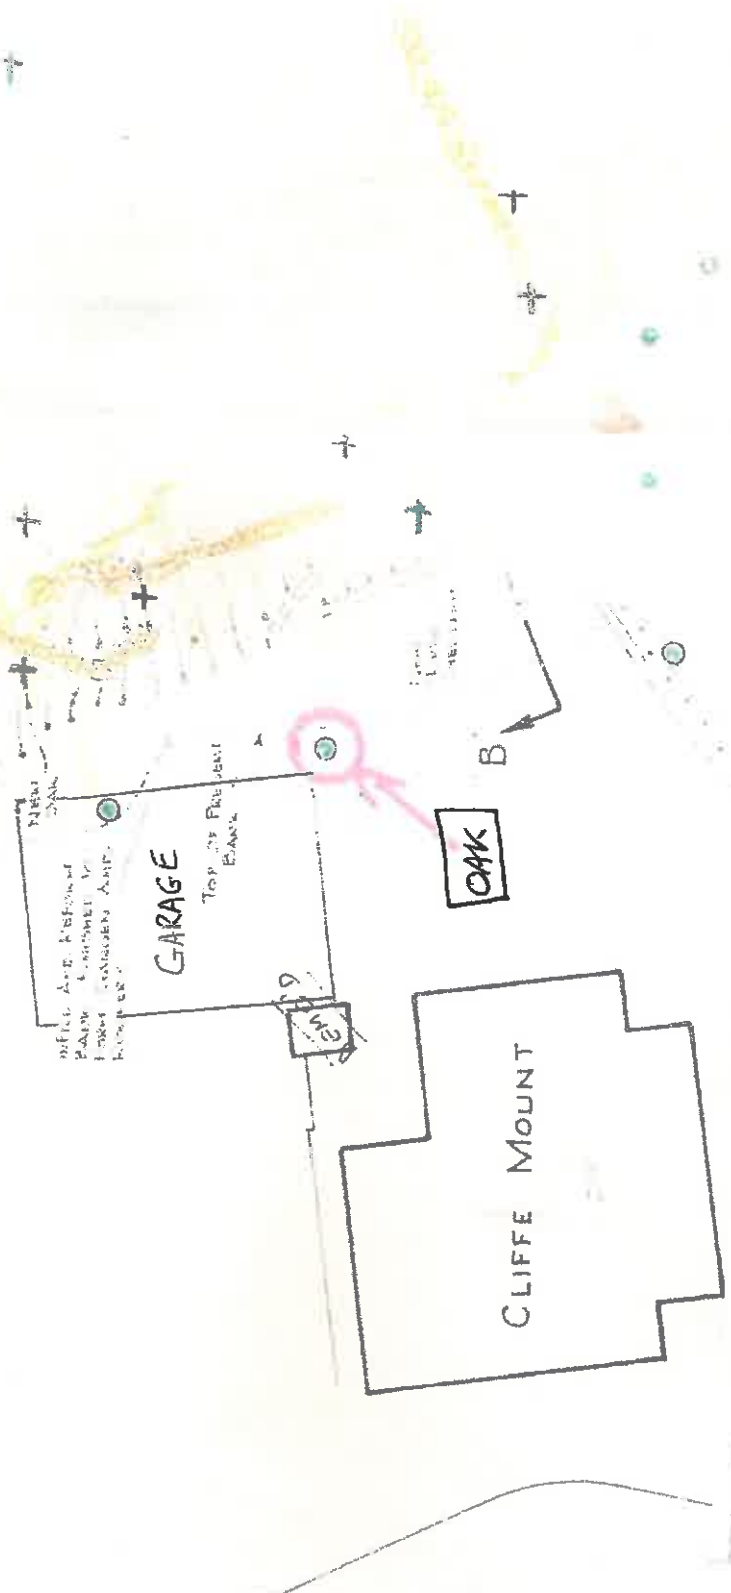

320 80360