



Section A-A - Through Sabden Brook between plots 15 and 27




The gabions will provide an attractive and soft levels transition between the garden and brook.

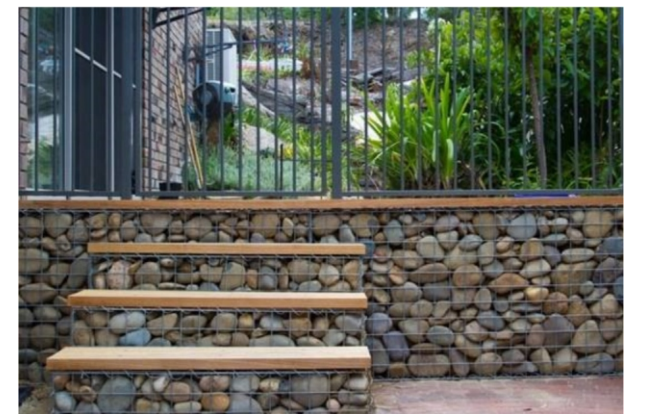


Steps and railings can be integrated to secure consistency with wider boundary treatments to deal with more localised levels changes.

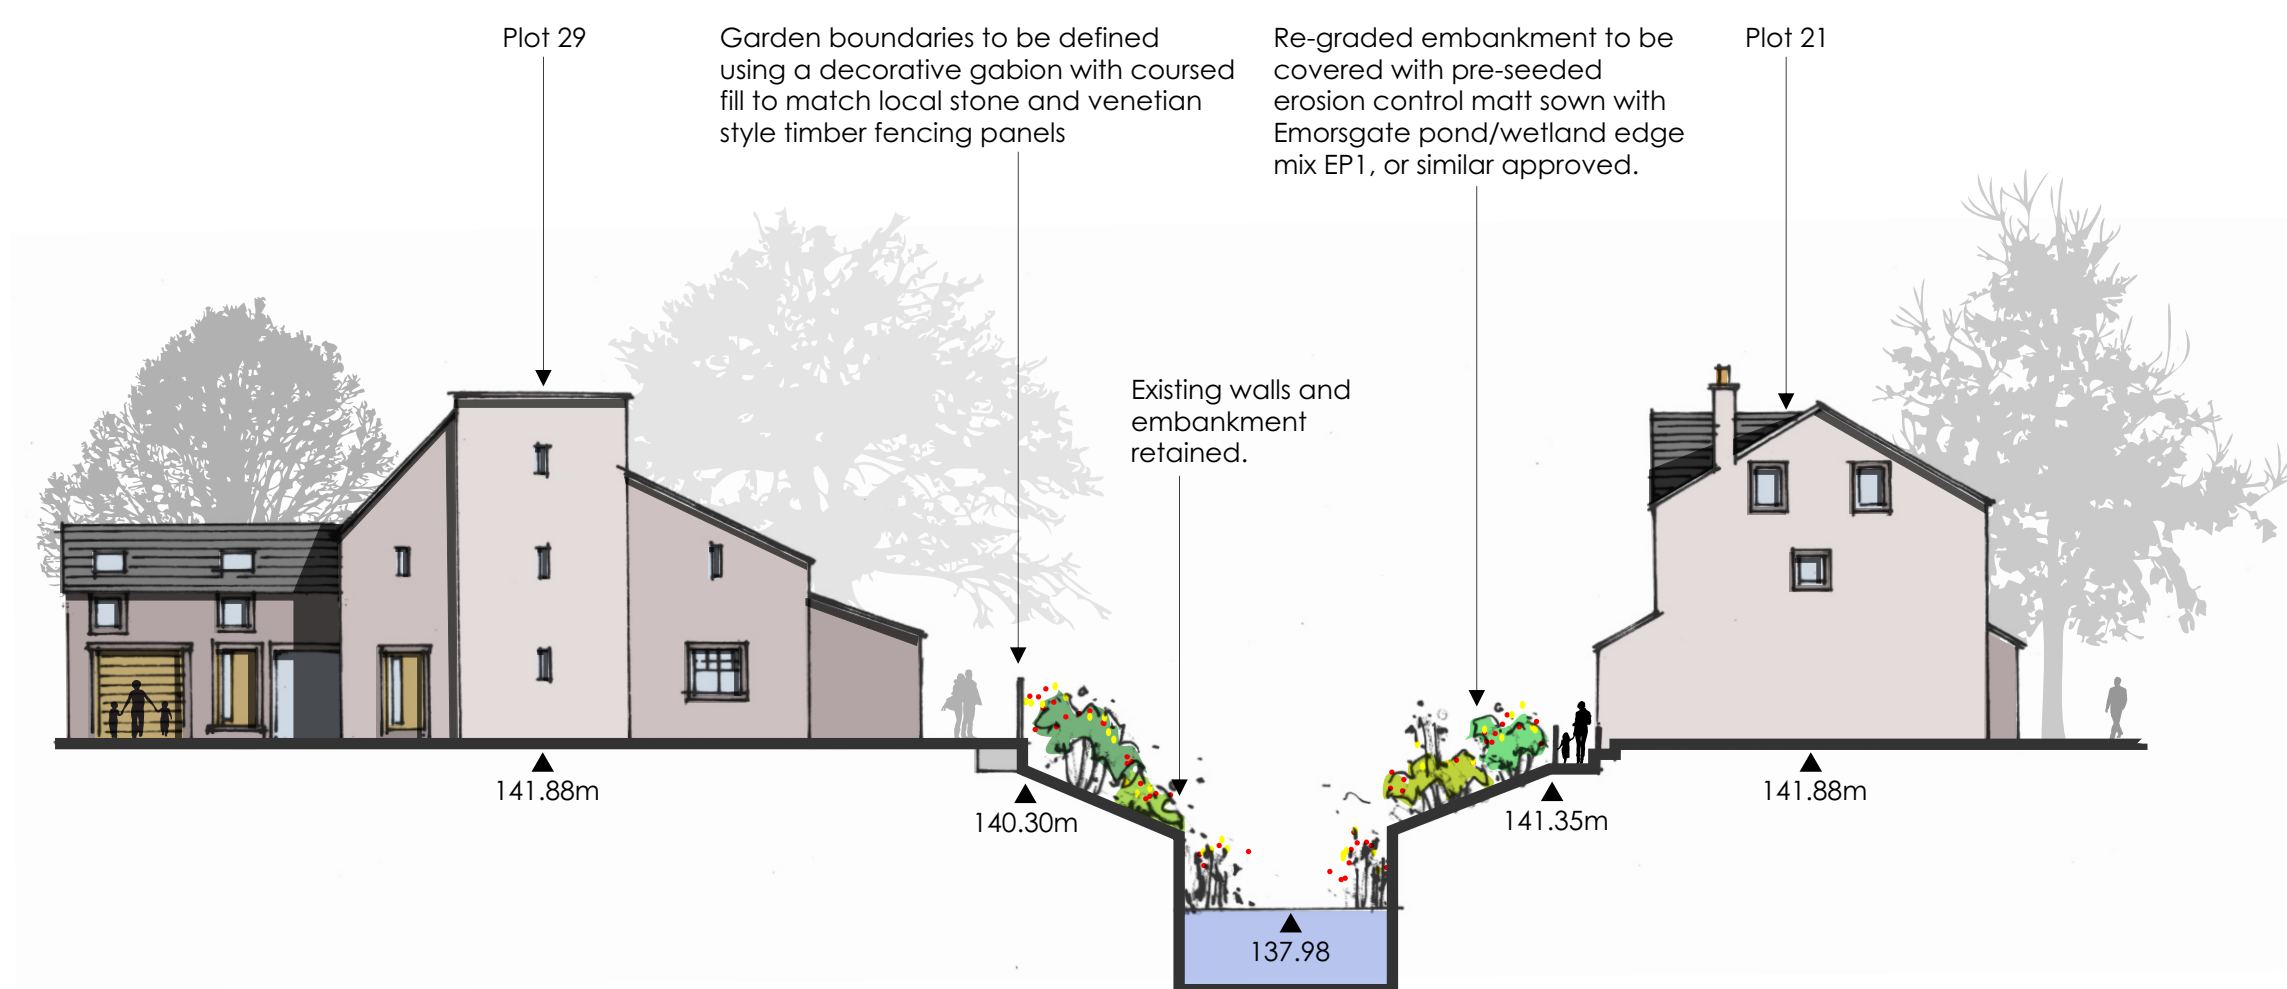

Section B-B - Through Sabden Brook between plots 21 and 29

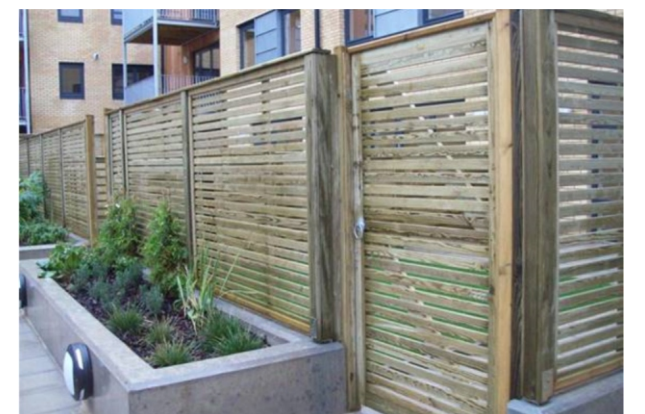

Venetian style fencing will secure the private setting of gardens whilst maintaining surveillance over the watercourse.

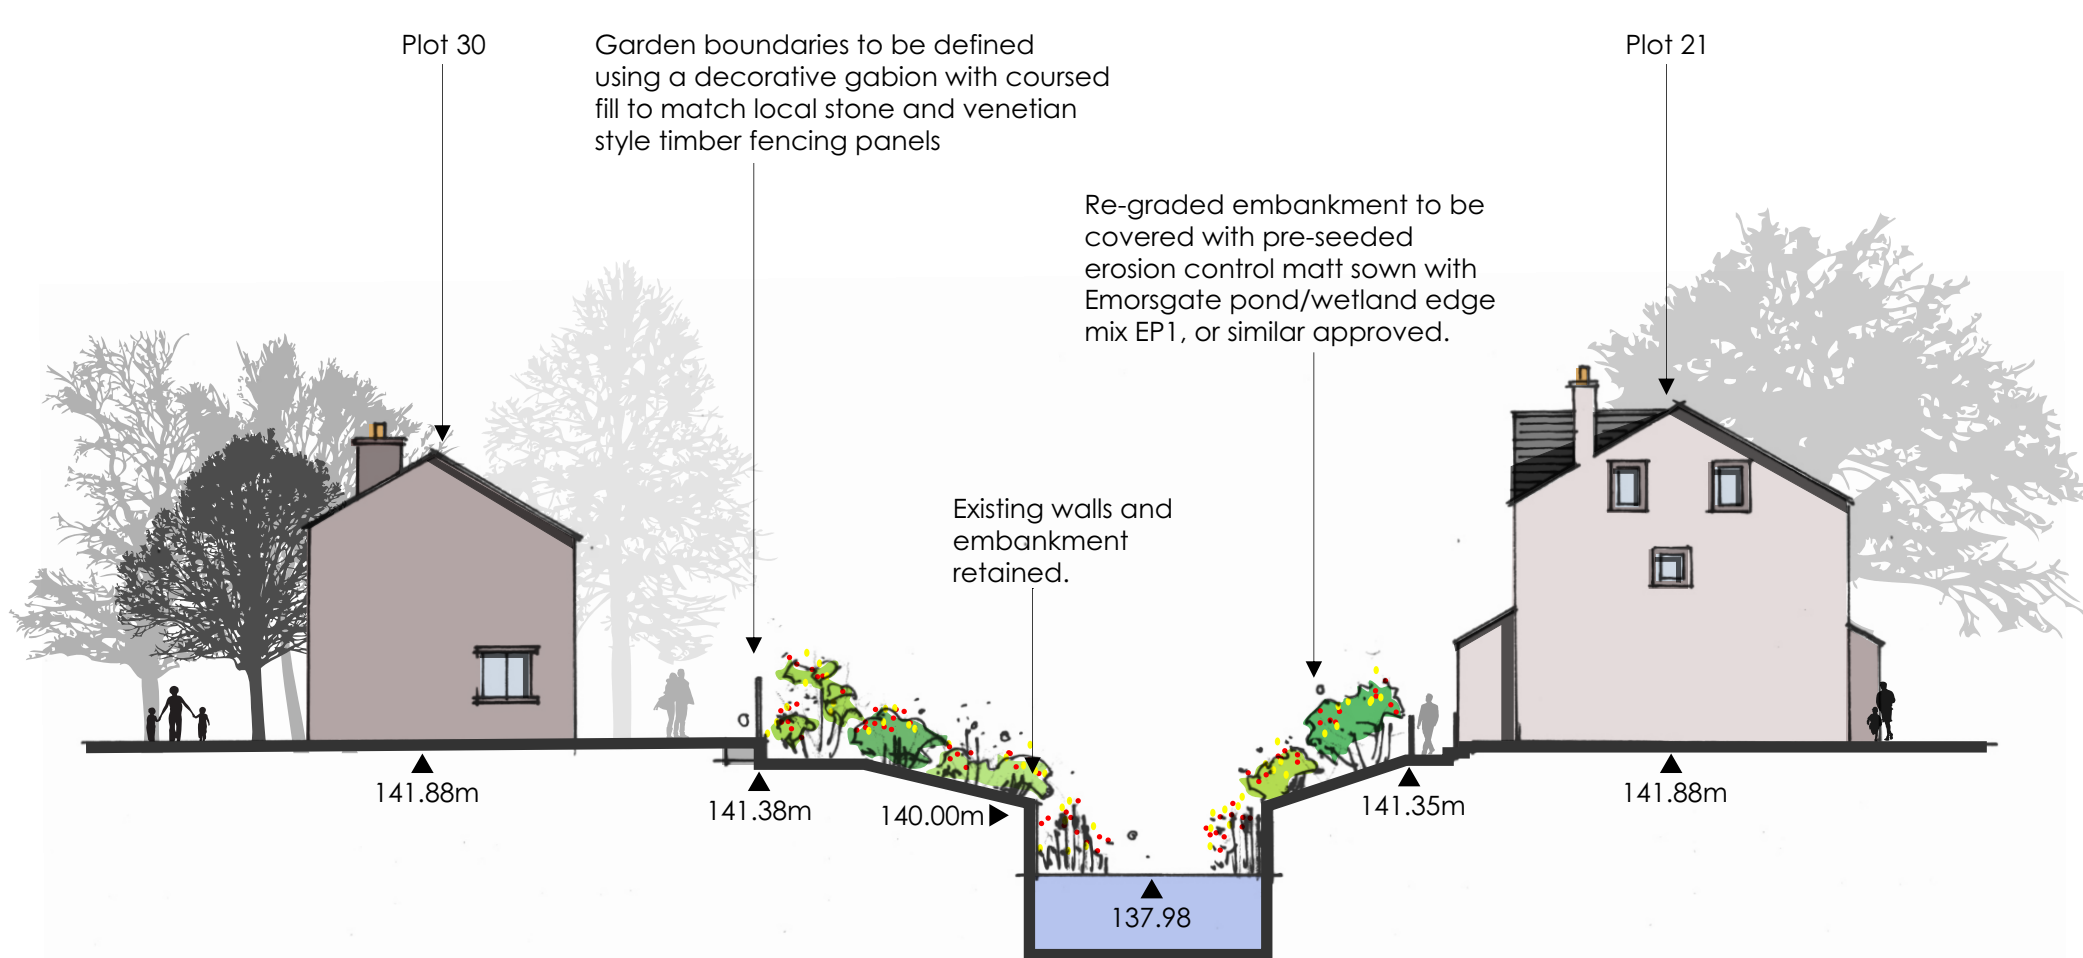

Section C-C - Through Sabden Brook between plots 21 and 30



Project	
Watt Street, Sabden	
Drawing title	
Sabden Brook Landscape Sections	
Client	
Skipton Properties Ltd	
Scale	Checked
1:200 @ A2	SG
Date	Number/Figure
17/04/2018	GL0900 02