


Street Scene C  
Plot 14 to Plot 5

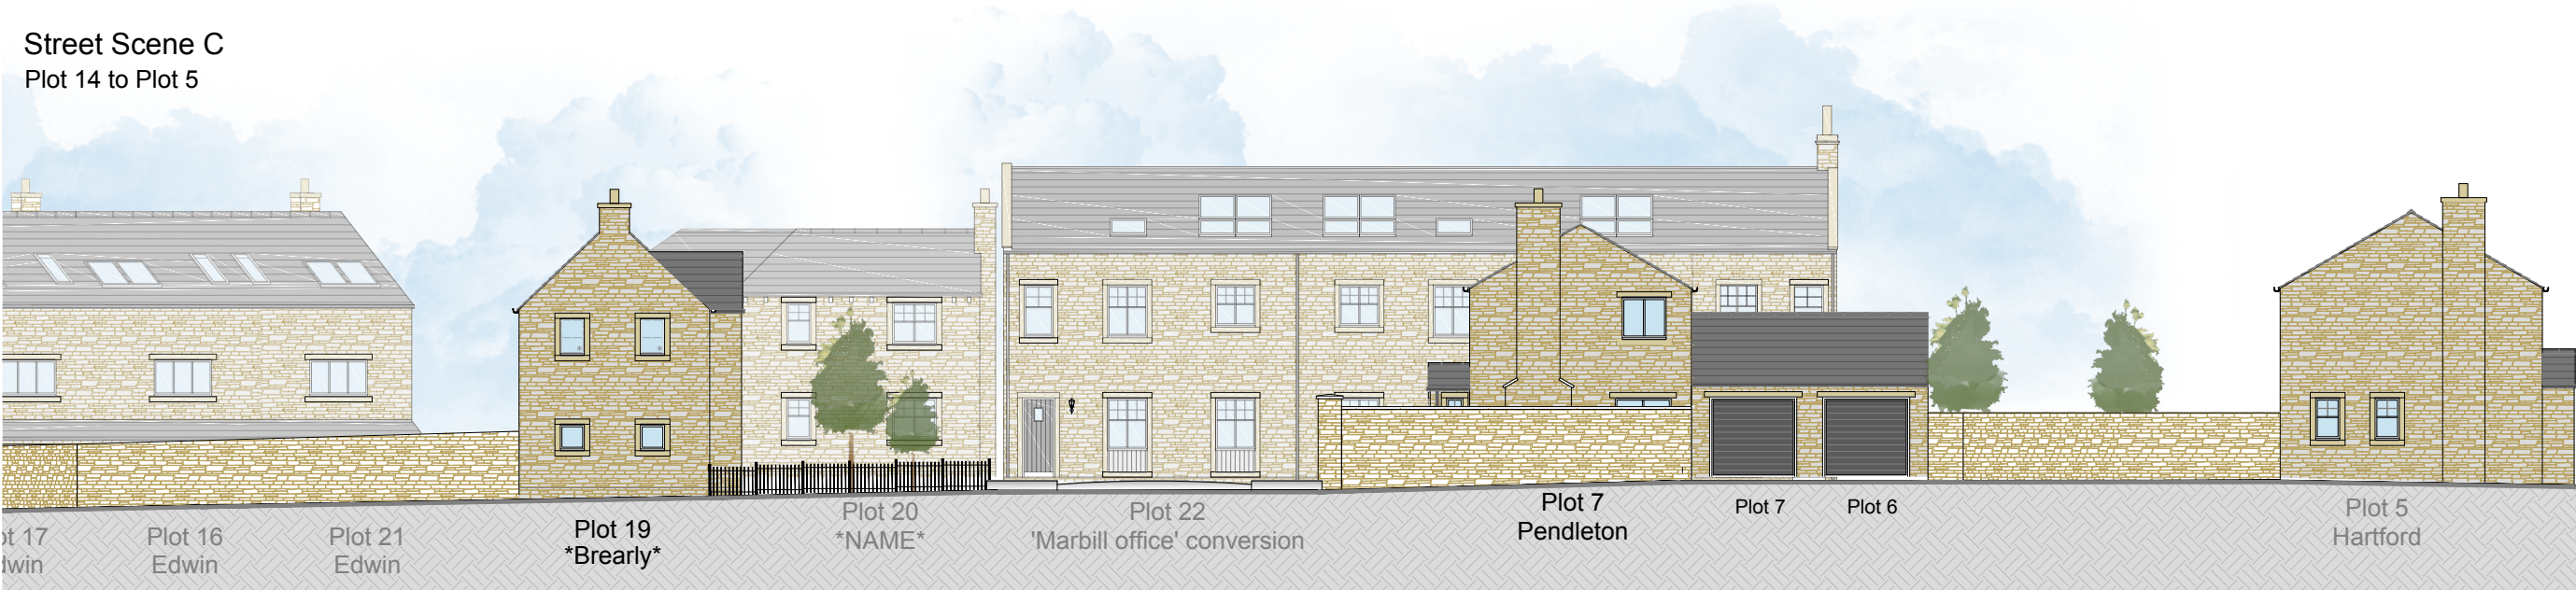

Street Scene C (continued)  
Plot 14 to Plot 5

PLANNING  
SUBMISSION

Rev.	Date	Revision Description	Drawn
B	17/04/18	Levels amended	DGL
A	09/03/18	Levels amended	DGL

ASSOCIATES

DGL

DGL Associates Limited

Barn Meadow House

Southfield Fold Farm

Southfield

Burnley

Lancashire

BB10 3RH

Tel : 01282 601157

Mbl : 07976 782876

Revision:		Unchecked
B	Drawn	Approved
	KM	
	Scale	
	1:200	
	Drawn	
	2nd March 2018	

E-mail :

darren.dgla@gmail.com

A3

Client

Skipton Properties

Project

Sabden

Drawing Title

Street Scene C

Drawing No.

1582SPL/VMS-SS.03