


~~Gate~~ STORAGE AREA 108 ~~120~~ m2

AMENDED PLANS RECEIVED

DATE 17/9/18

3
6
3
0
8
3
2
3

Demolitions
shown dashed

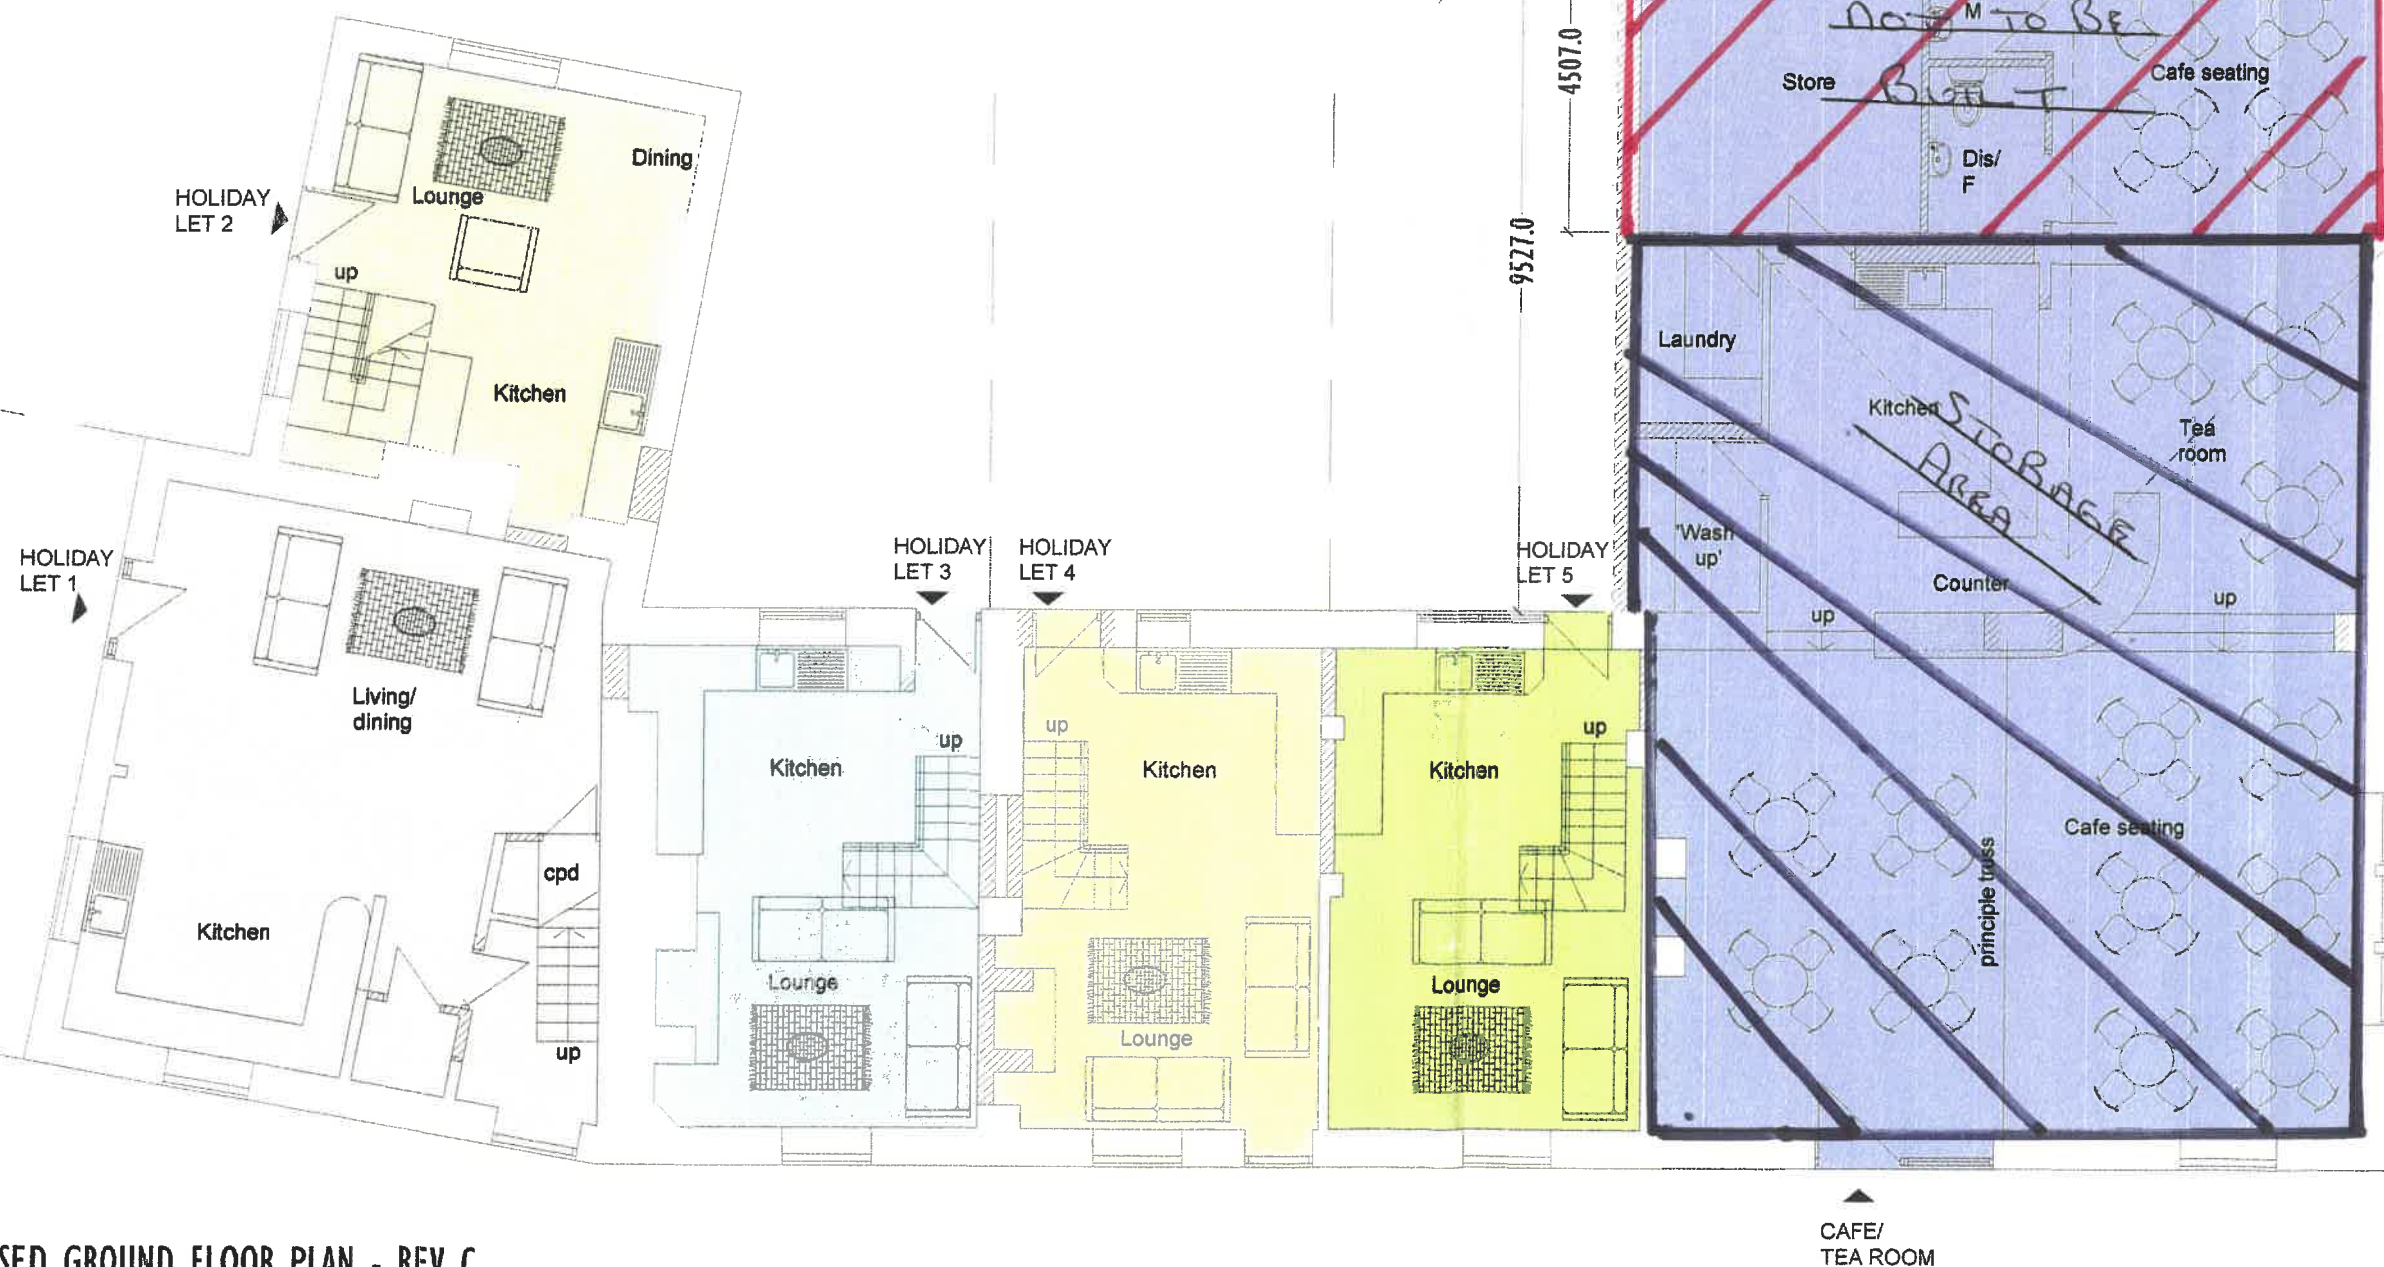

BRAMLEY - PATE + PARTNERS
Chartered Architects - Telephone (01772) 335357

Former Punch Bowl Inn, Longridge Road, Hurst Green, Clitheroe. For Mr A Donelan		05 04 2017
Proposed re-development to form holiday lets/cafe PROPOSED GROUND FLOOR PLAN		2765
1:100 @ A3		SK/0/01C