




EXISTING GROUND FLOOR PLAN

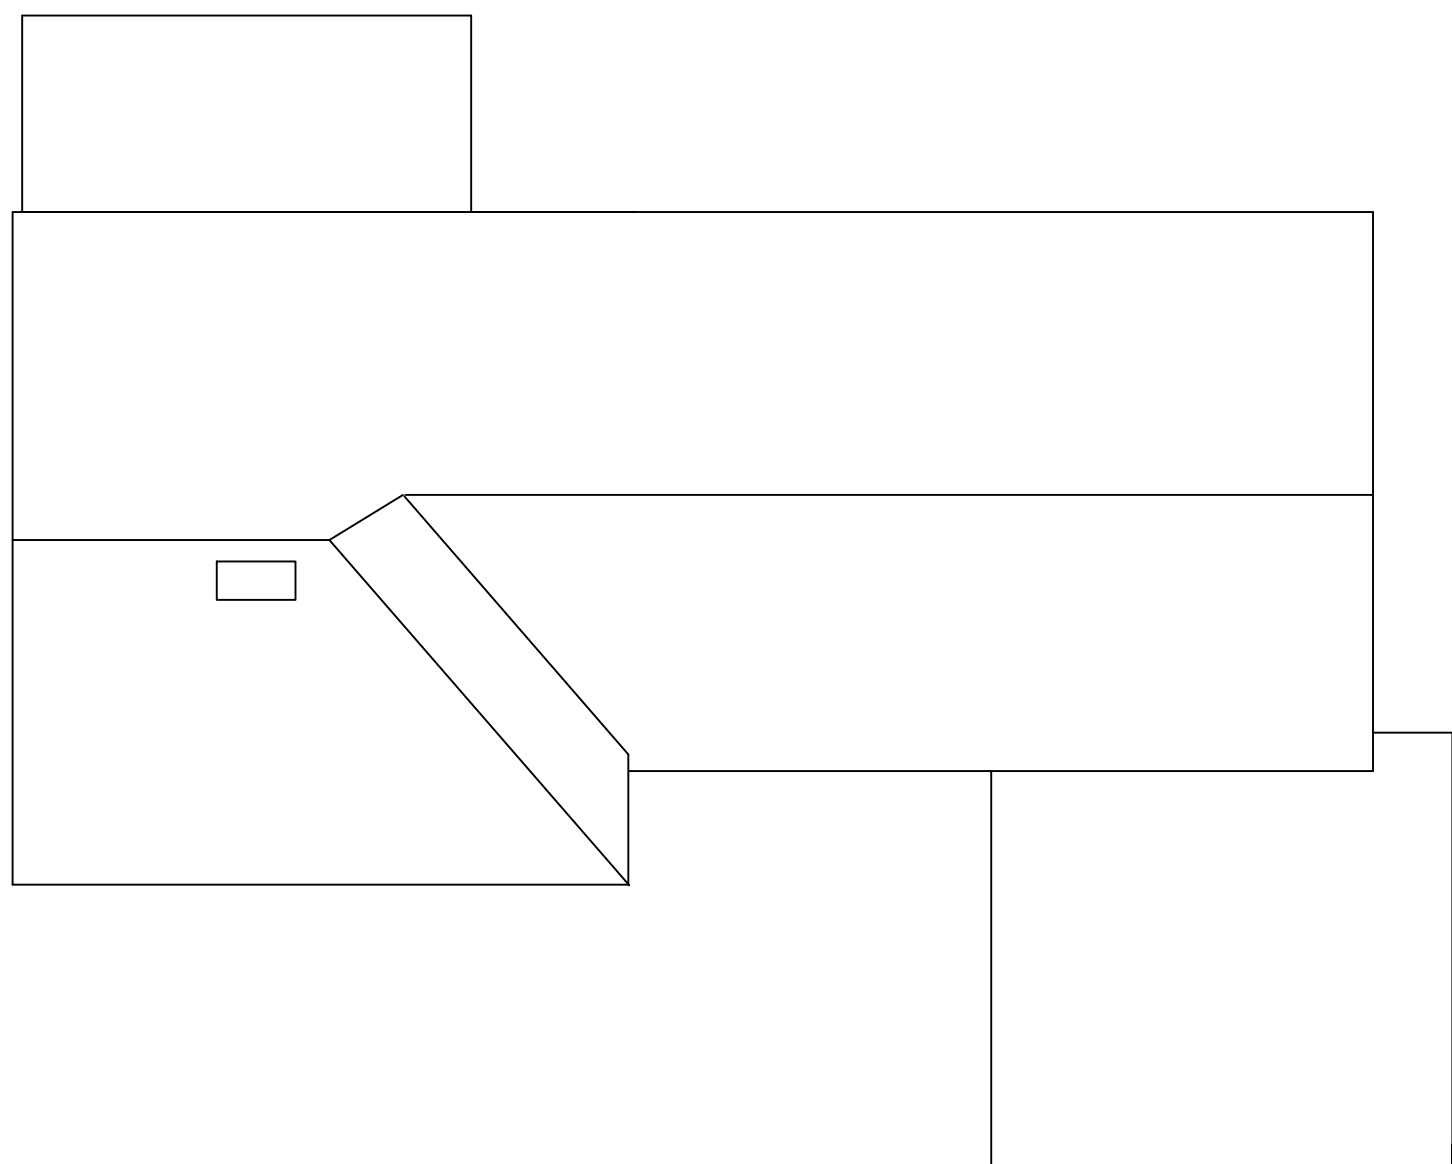


PROPOSED ROOF PLAN

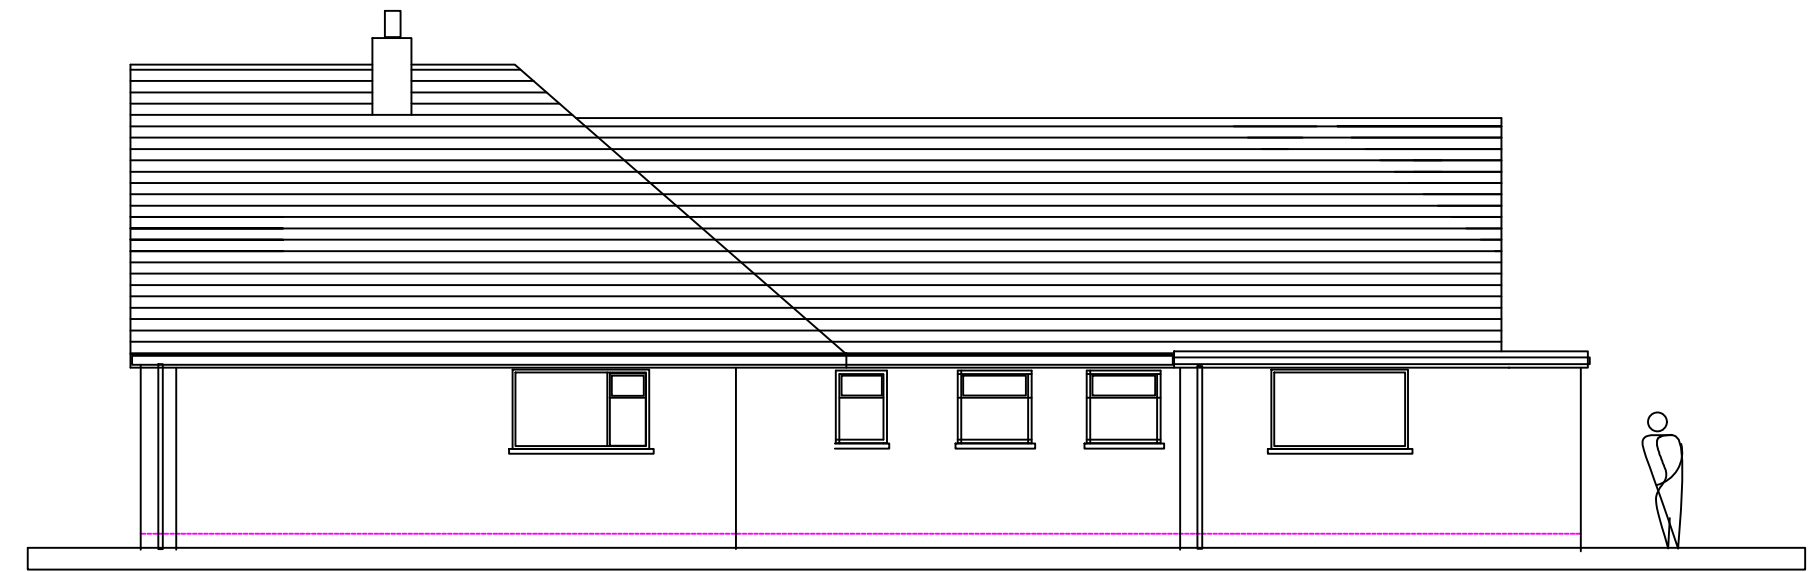

EXISTING NORTH ELEVATION

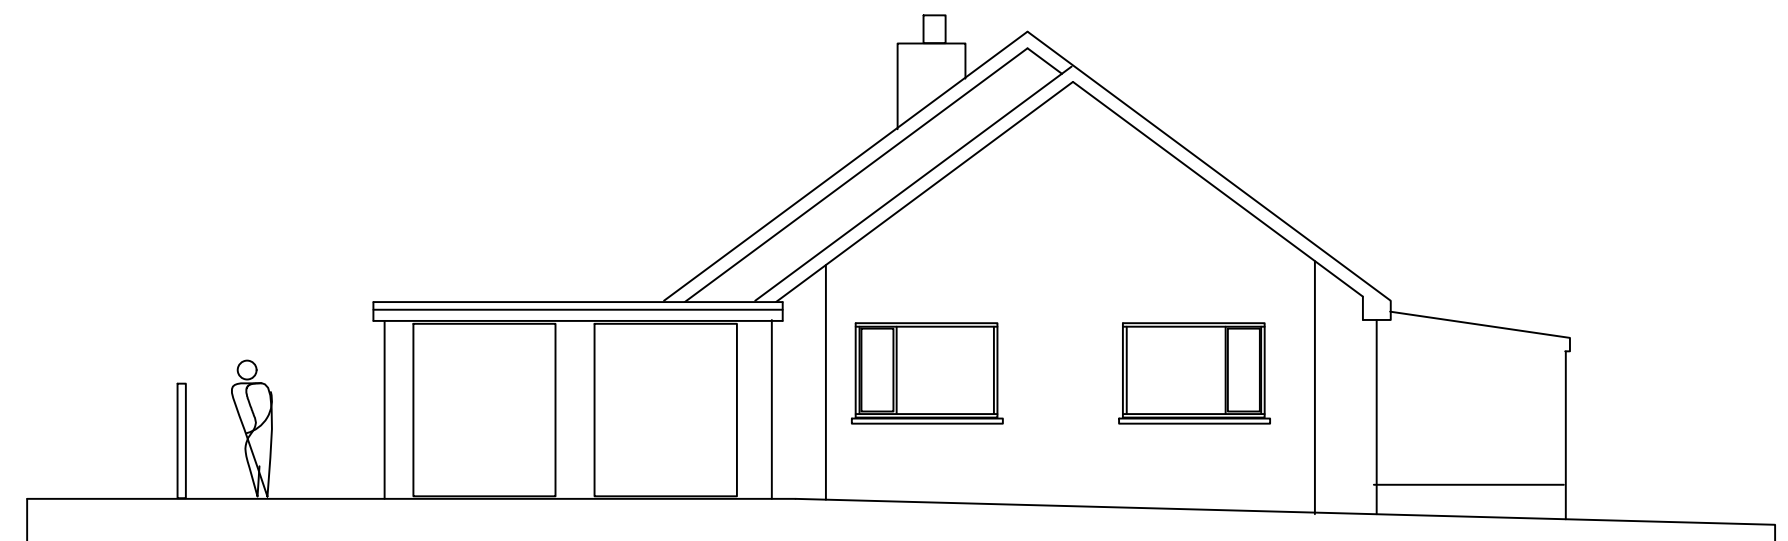

EXISTING WEST ELEVATION

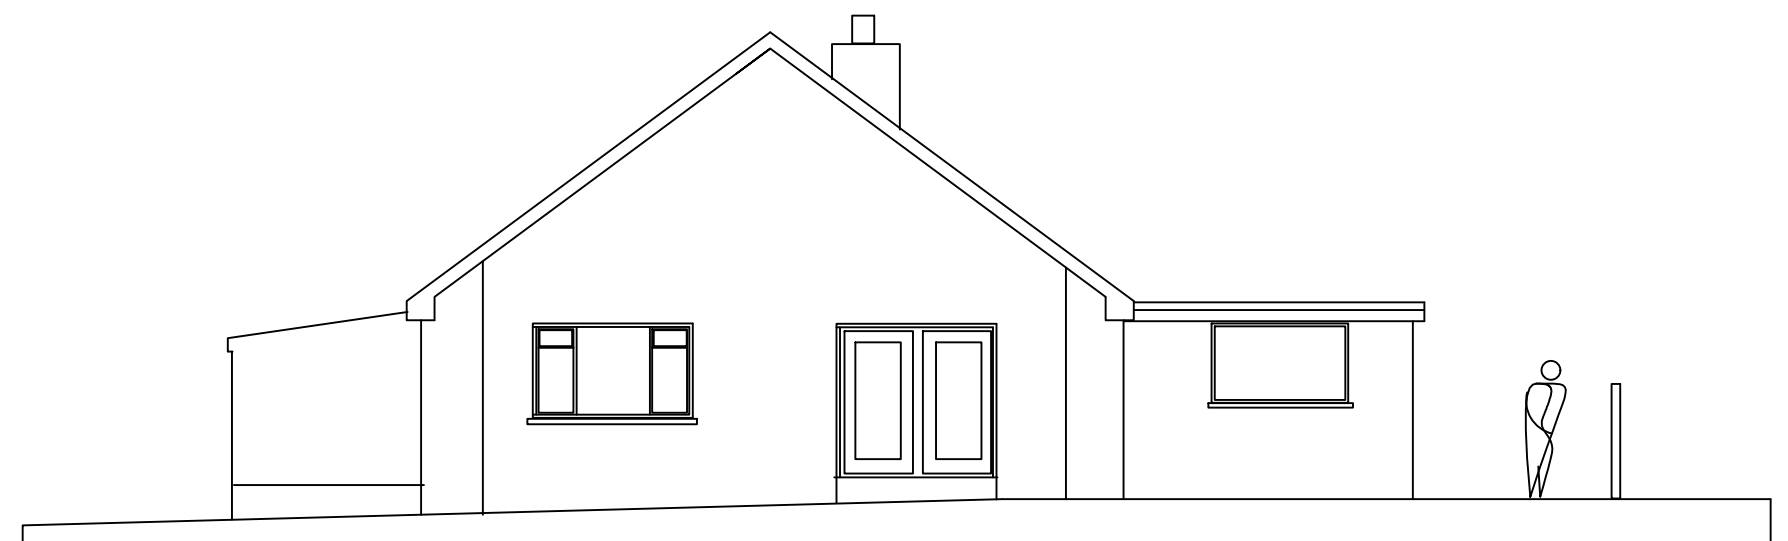

EXISTING EAST ELEVATION

EXISTING PLANS & ELEVATIONS

MARKHOR
EAVES HALL LANE
WEST BRADFORD

PHD/BS/300
APRIL 2018 1:100 (A2)