


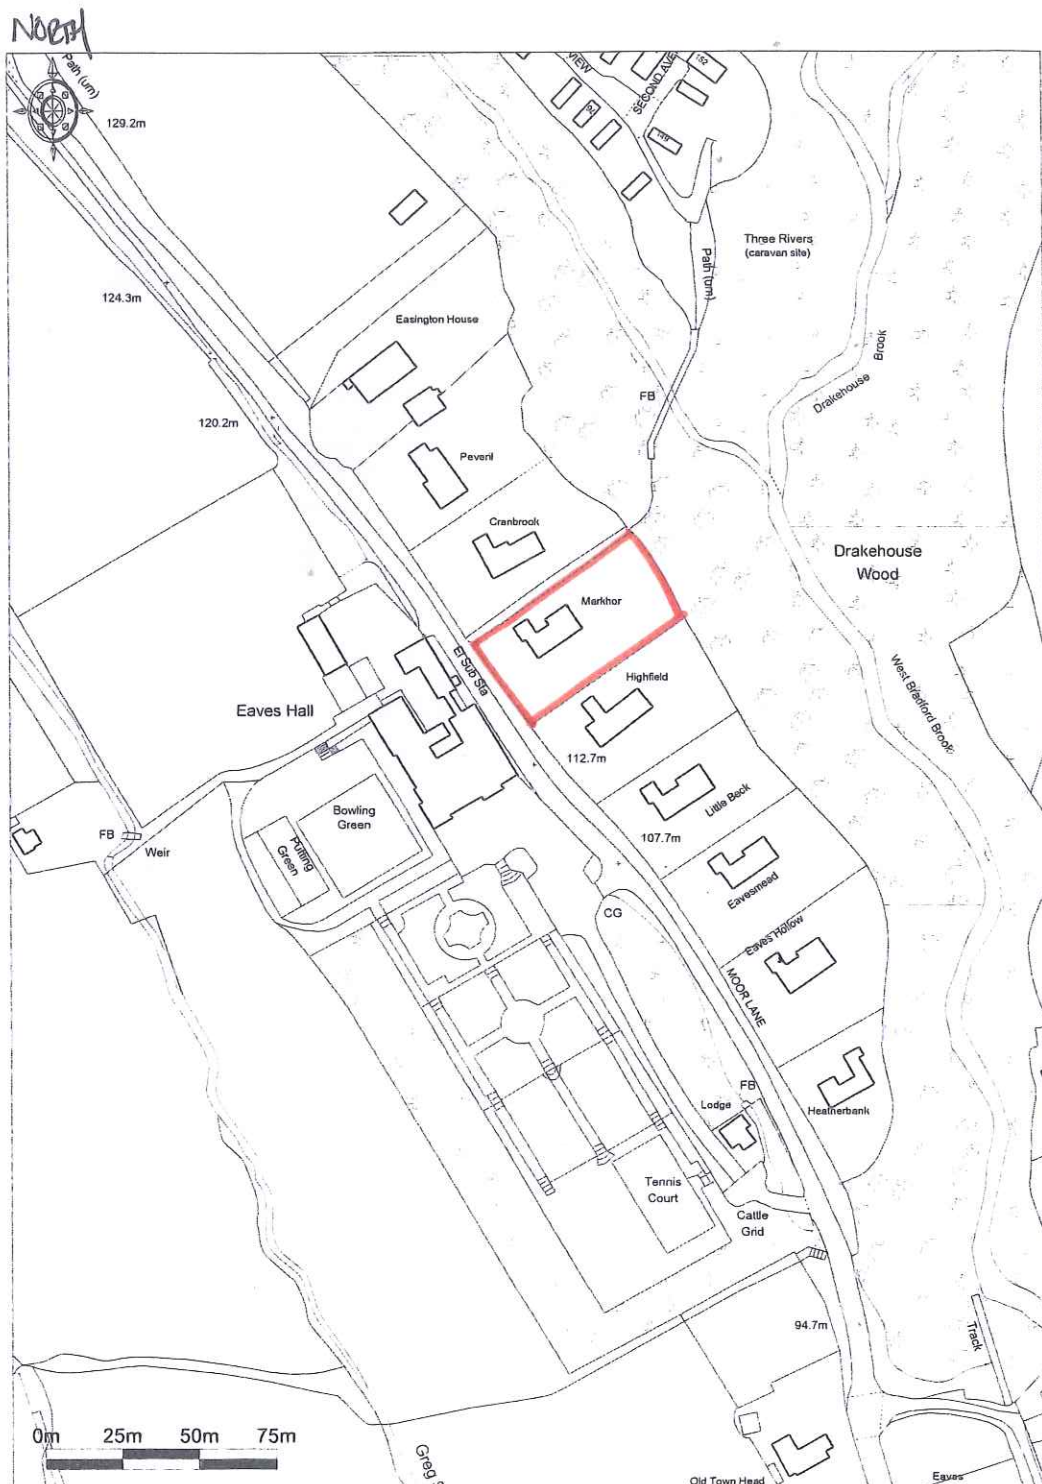

Promap

Ordnance Survey © Crown Copyright 2013. All rights reserved.
Licence number 100022432. Plotted Scale - 1:2500

LOCATION PLAN FOR MARKHOR, EAVES HALL LANE, WEST BRADFORD

4429

1:2500 eA4.