

Roefield Sports Pitches


Artificial Turf Pitch

- 1 - DO NOT SCALE FROM DRAWING. ALL DIMENSIONS TO BE CHECKED ON SITE PRIOR TO COMMENCEMENT OF WORKS.
- 2 - THIS DRAWING IS COPYRIGHT TO SURFACING STANDARDS LTD
- 3 - ALL PERSONNEL SHOULD BE AWARE OF THE HEALTH AND SAFETY PLAN WHICH IS RETAINED IN THE SITE MANAGERS OFFICE.

NOTES



00	PLANNING ISSUE	WB	06.04.18
REV	DESCRIPTION	BY	CHK/ DATE

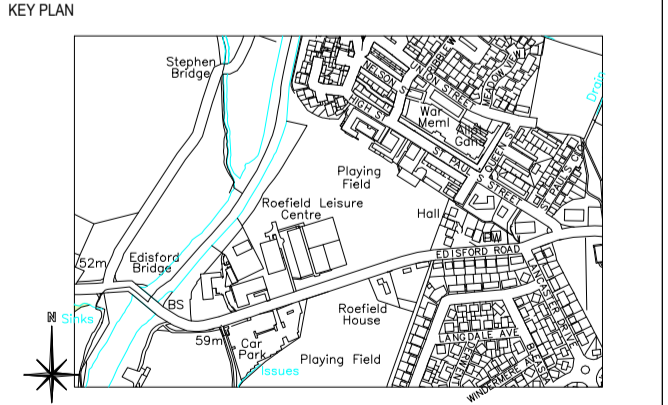

AUTHOR Wes Bugg		
TITLE Roefield Sports Pitches Artificial Turf Pitch Topographical Survey		
PROJECT SSL2464	SCALE 1:500	SIZE A1
DRAWING No. T1	REVISION 00	