


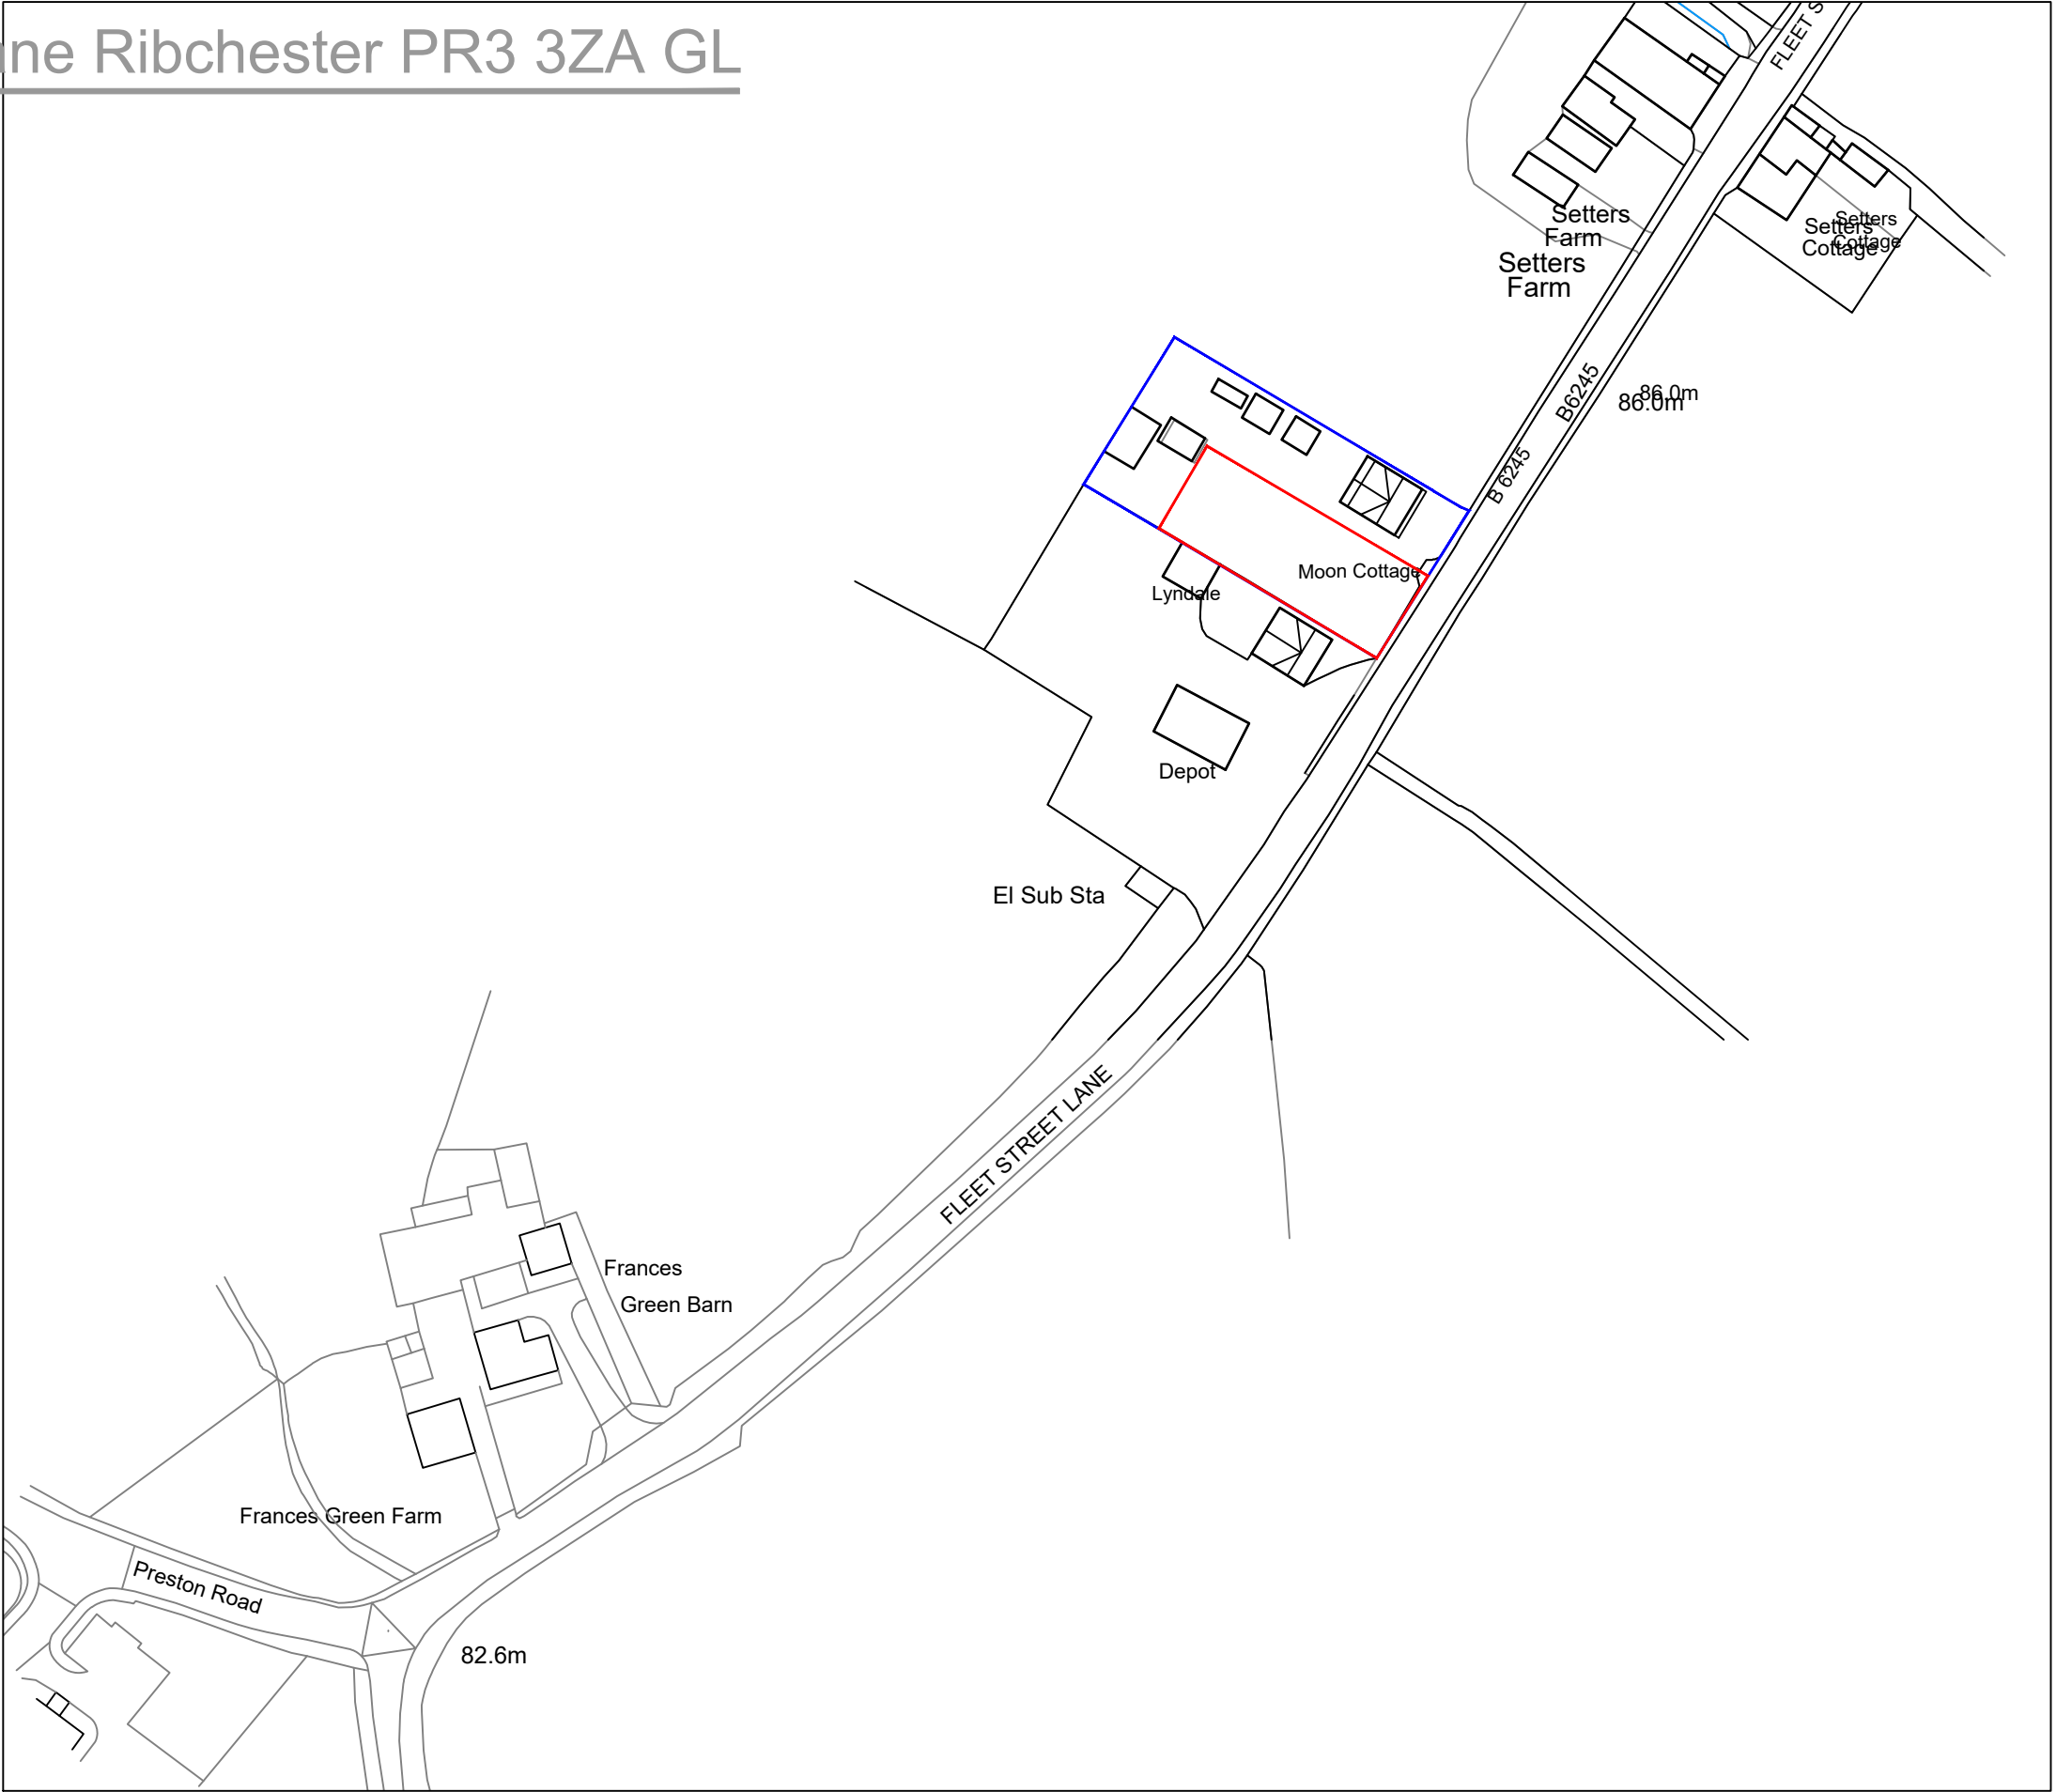
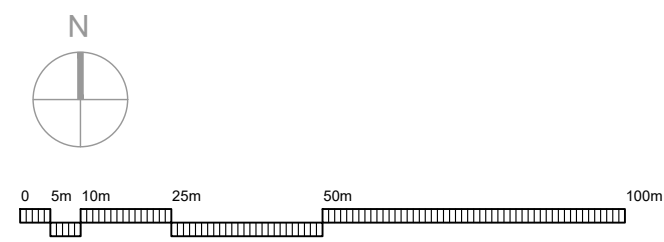


Moon cottage Fleet Street lane Ribchester PR3 3ZA GL

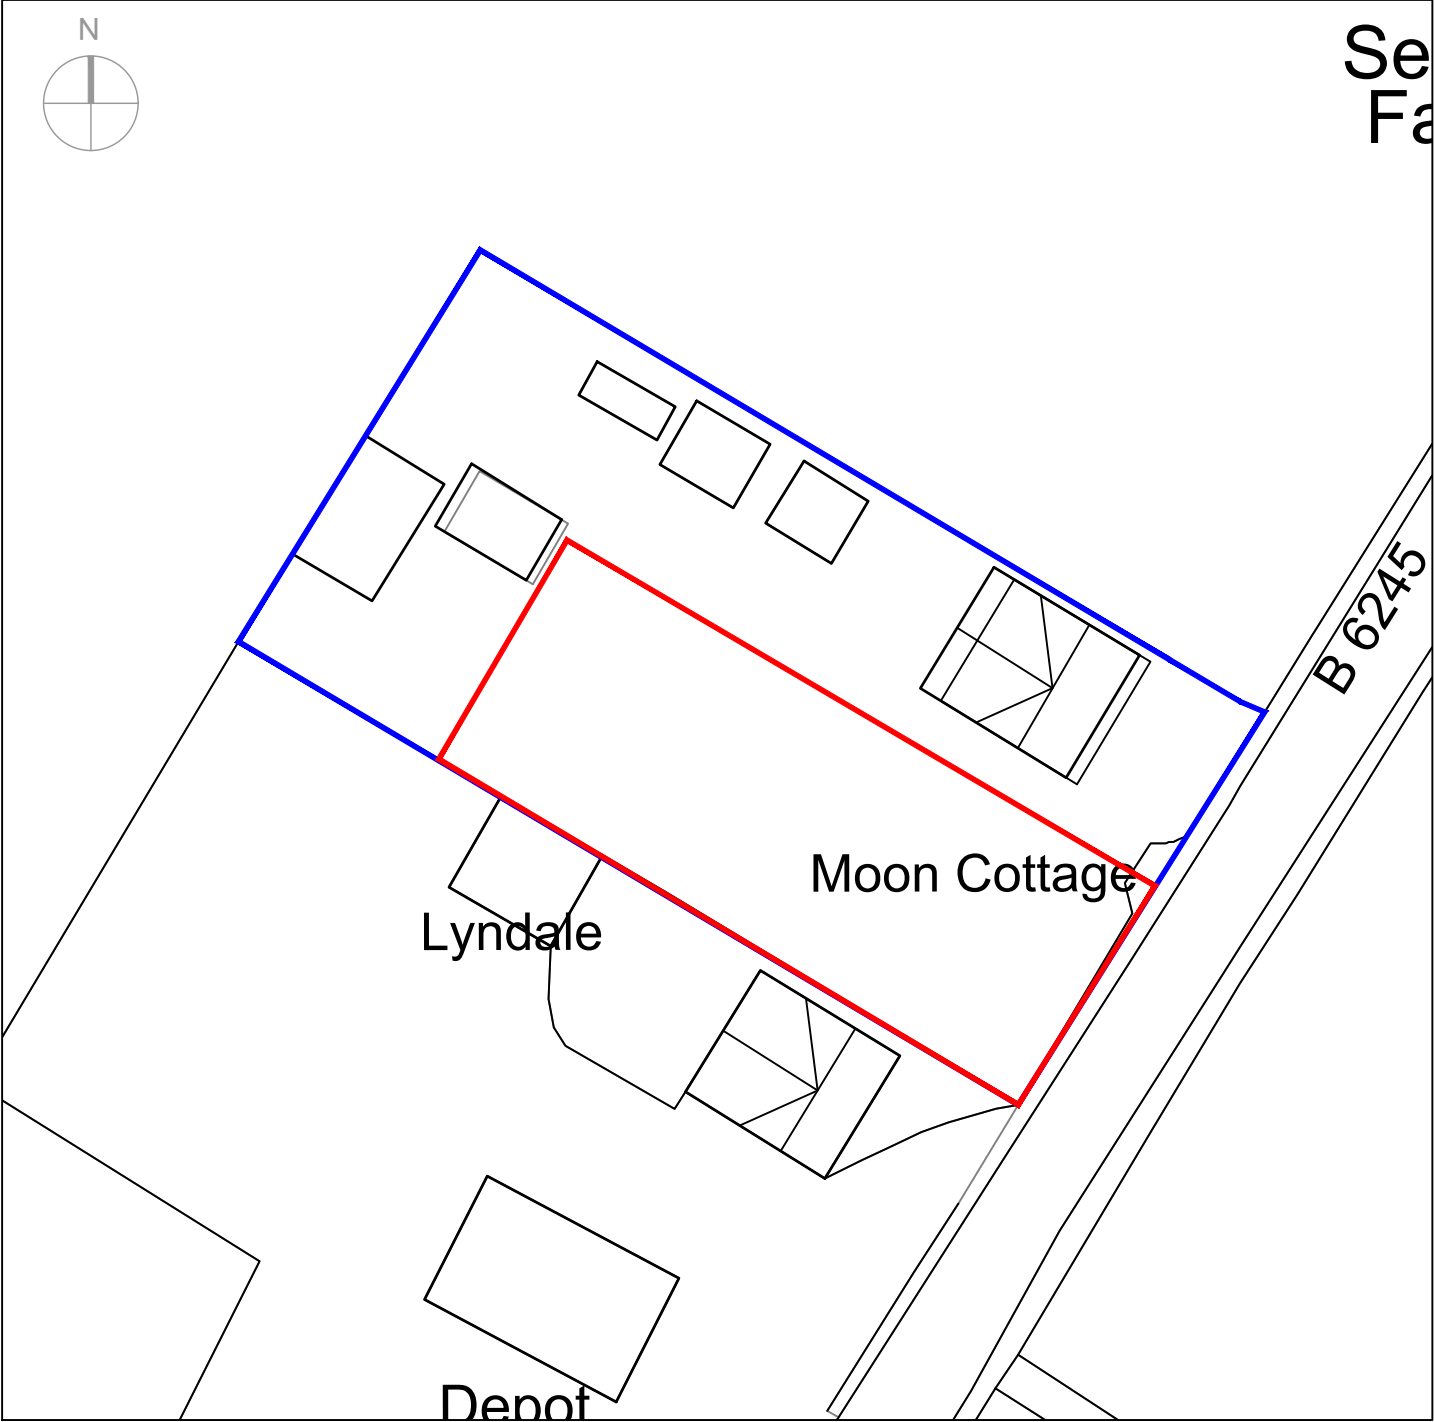

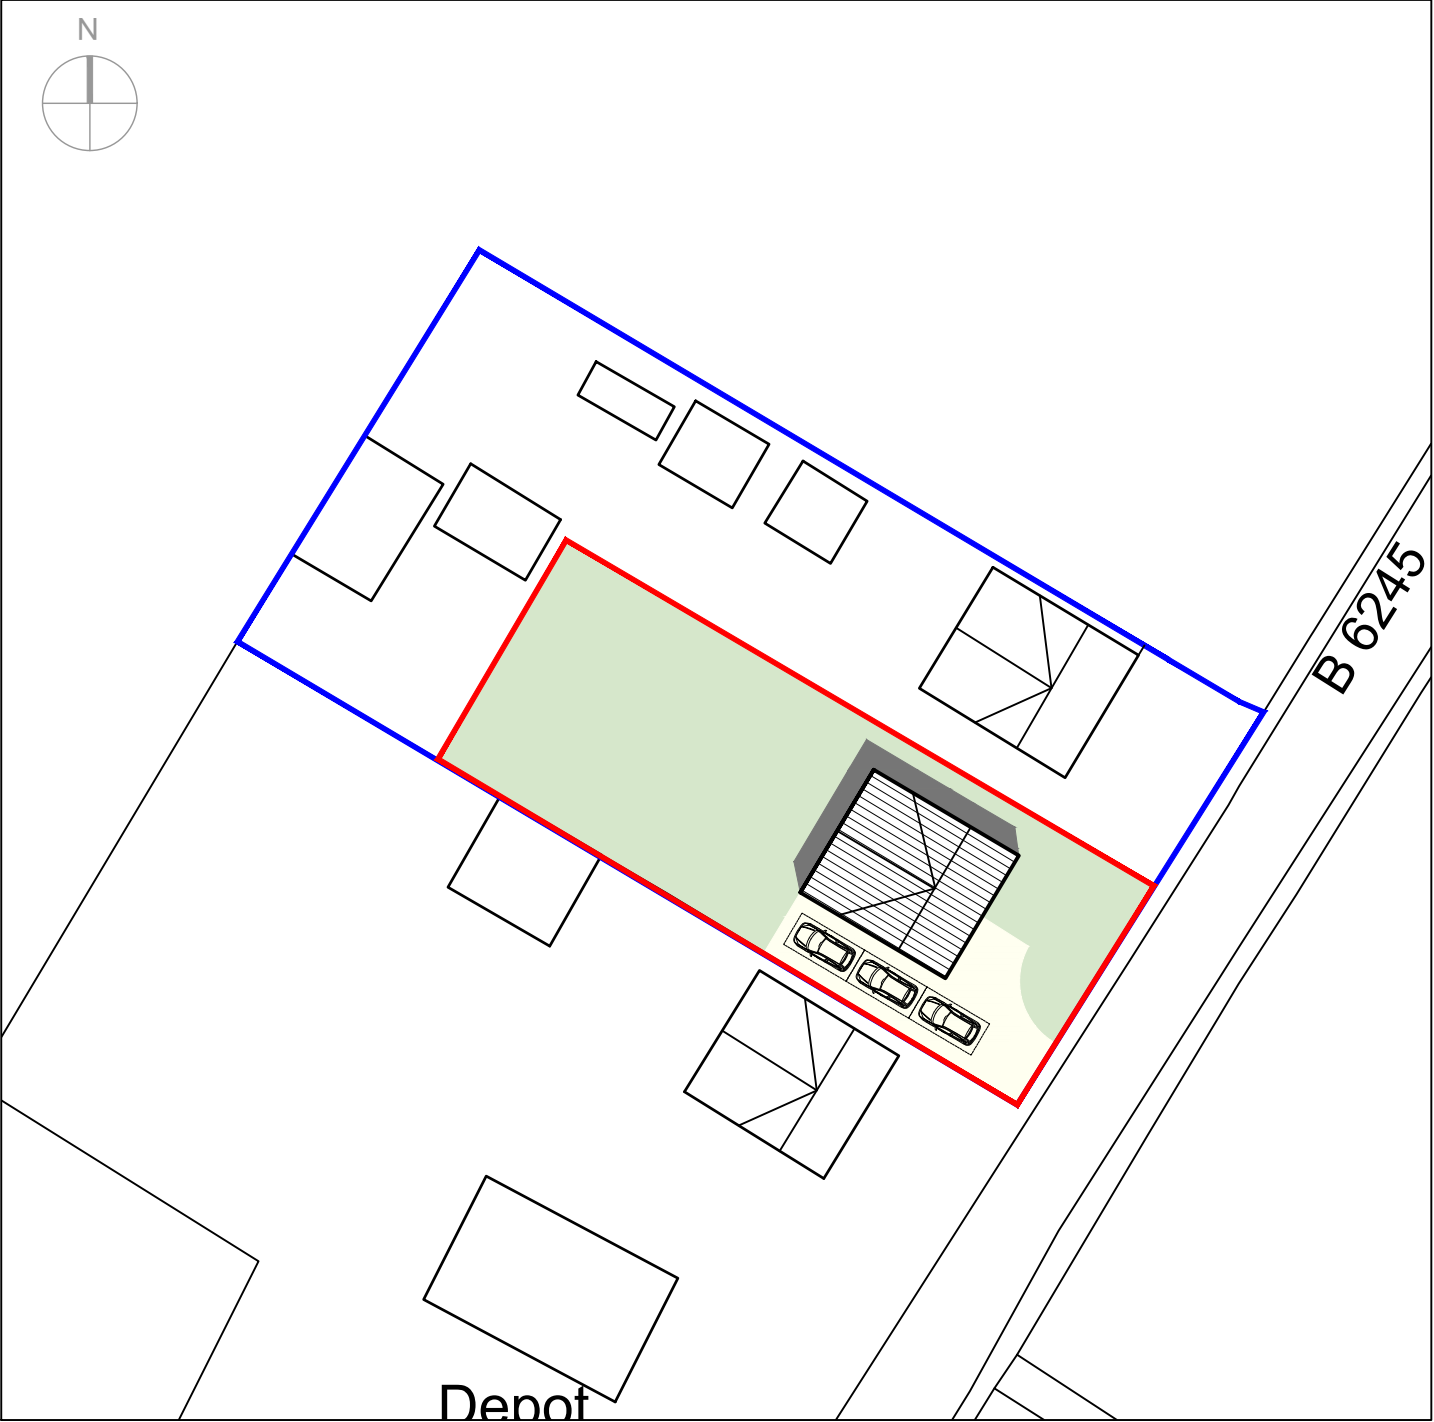

1:500 Site Plan Existing

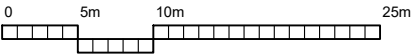

1:500 Site Plan Proposed

