
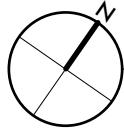
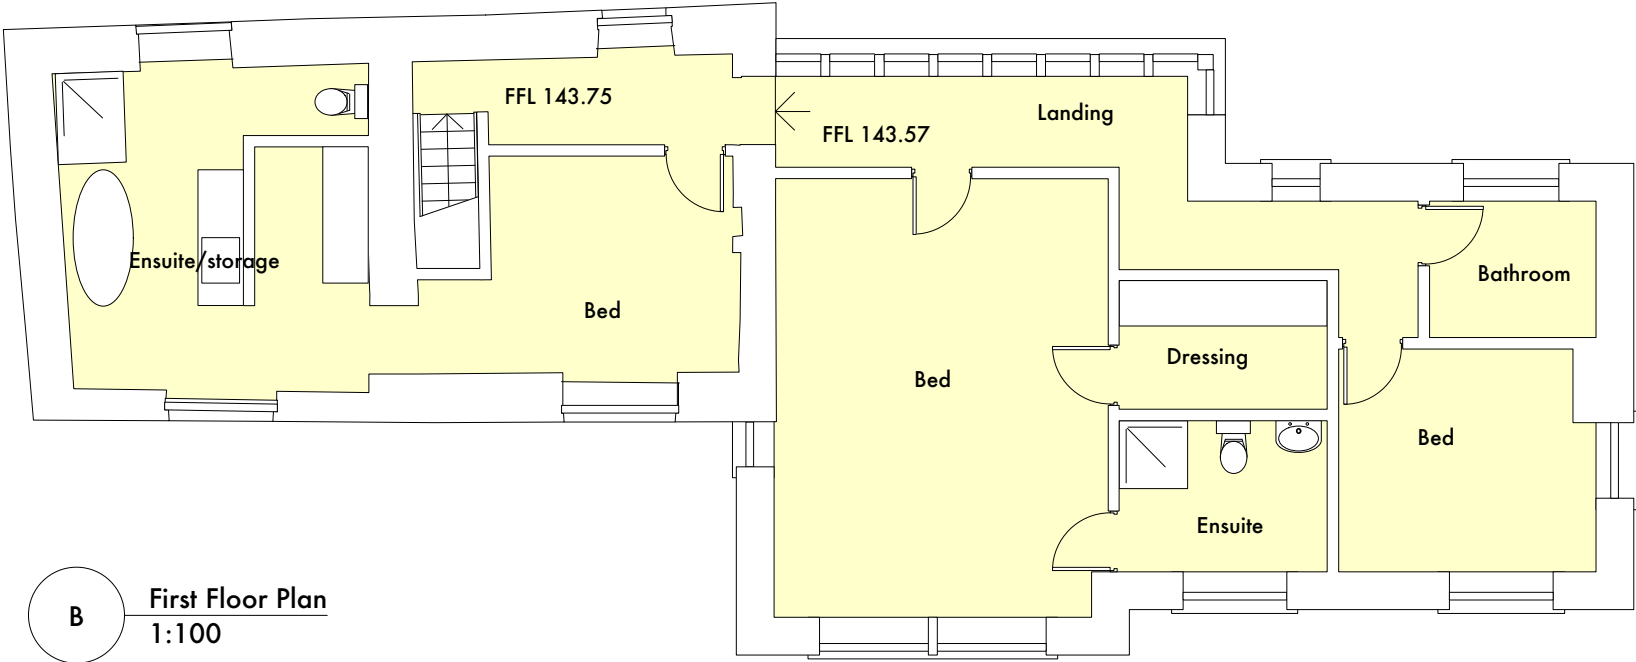


this drawing is to be read in conjunction with all relevant consultants and specialists drawings. the architect is to be notified of any discrepancies before proceeding. do not scale from this drawing. all dimensions are to be checked on site. this drawing is subject to copyright.

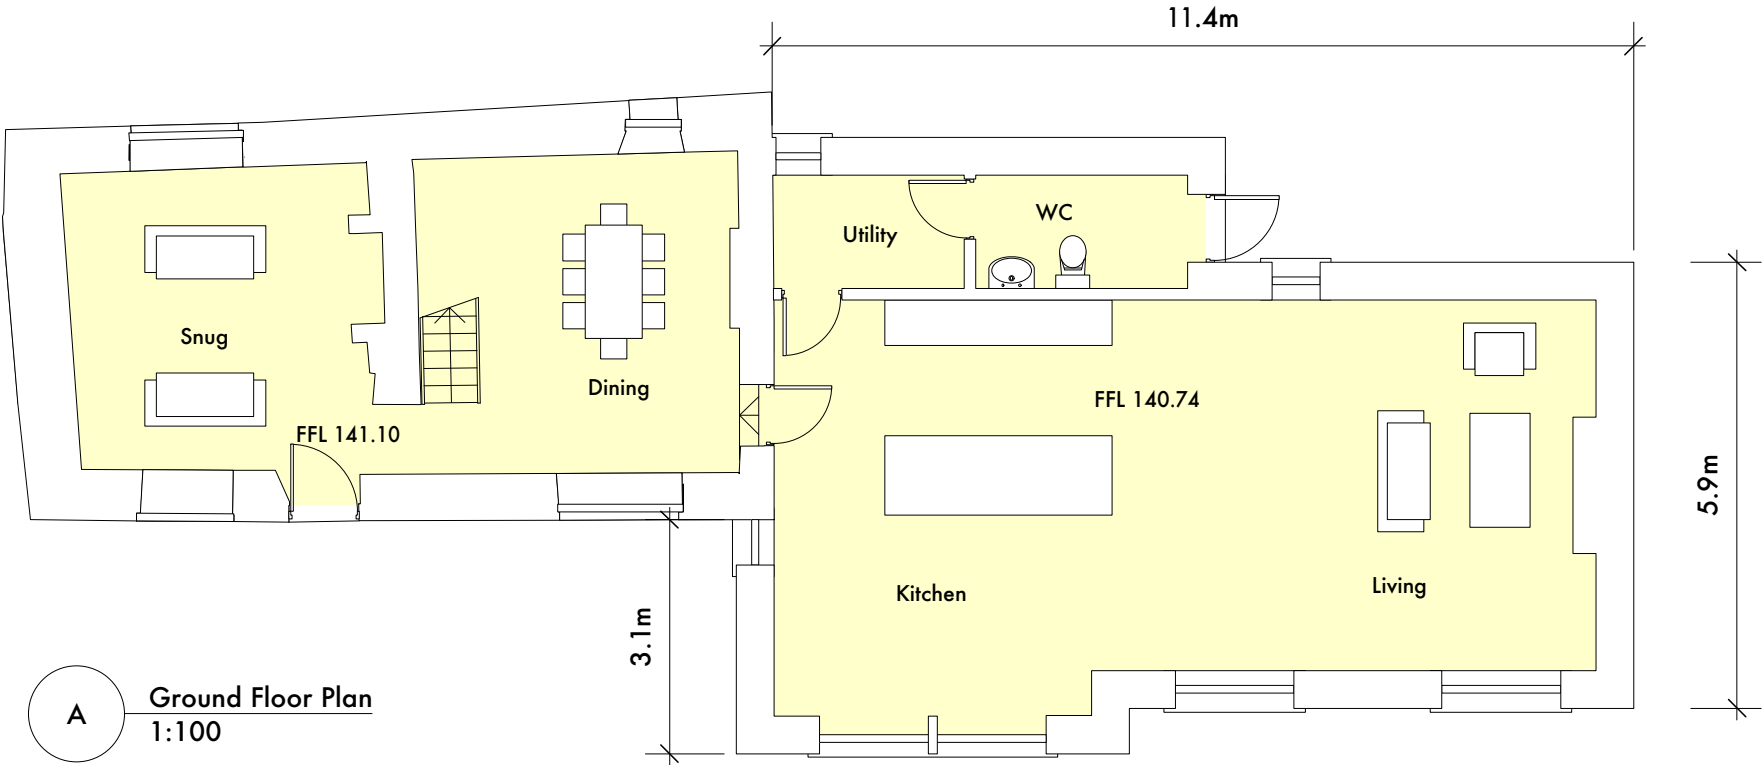

A Issued for planning April 2018

stanton andrews
architects

44 york street
clitheroe
BB7 2DL

t 01200 444490
e mail@stantonandrews.co.uk
w stantonandrews.co.uk

Susie Cottage, Rimington Lane
Rimington, BB7 4DT

Proposed Plans & Elevations

1811/PL02 A
drg.no. rev.

MO April 2018 1:100 @ A3
drawn. date. scale.