
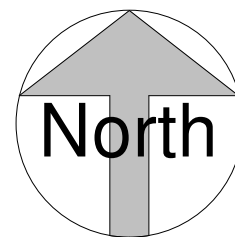



Location Plan

Scale: 1 : 1250

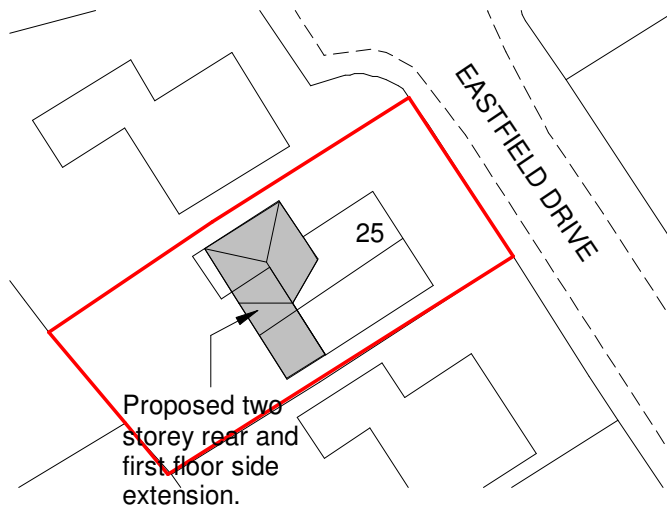

Block Plan

Scale: 1 : 500

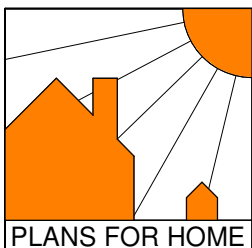

PLANS FOR HOME

Architectural Design
For Home Owners

www.plans-for-home.co.uk
T: 07721 996296

Project:

25 Eastfield Drive, West Bradford, BB7 4TQ

Sheet Title:

Block & Location Plans

Scale:

As Shown

Size:

A4

Project No:

16/123

Drwg No:

A201

Rev: