
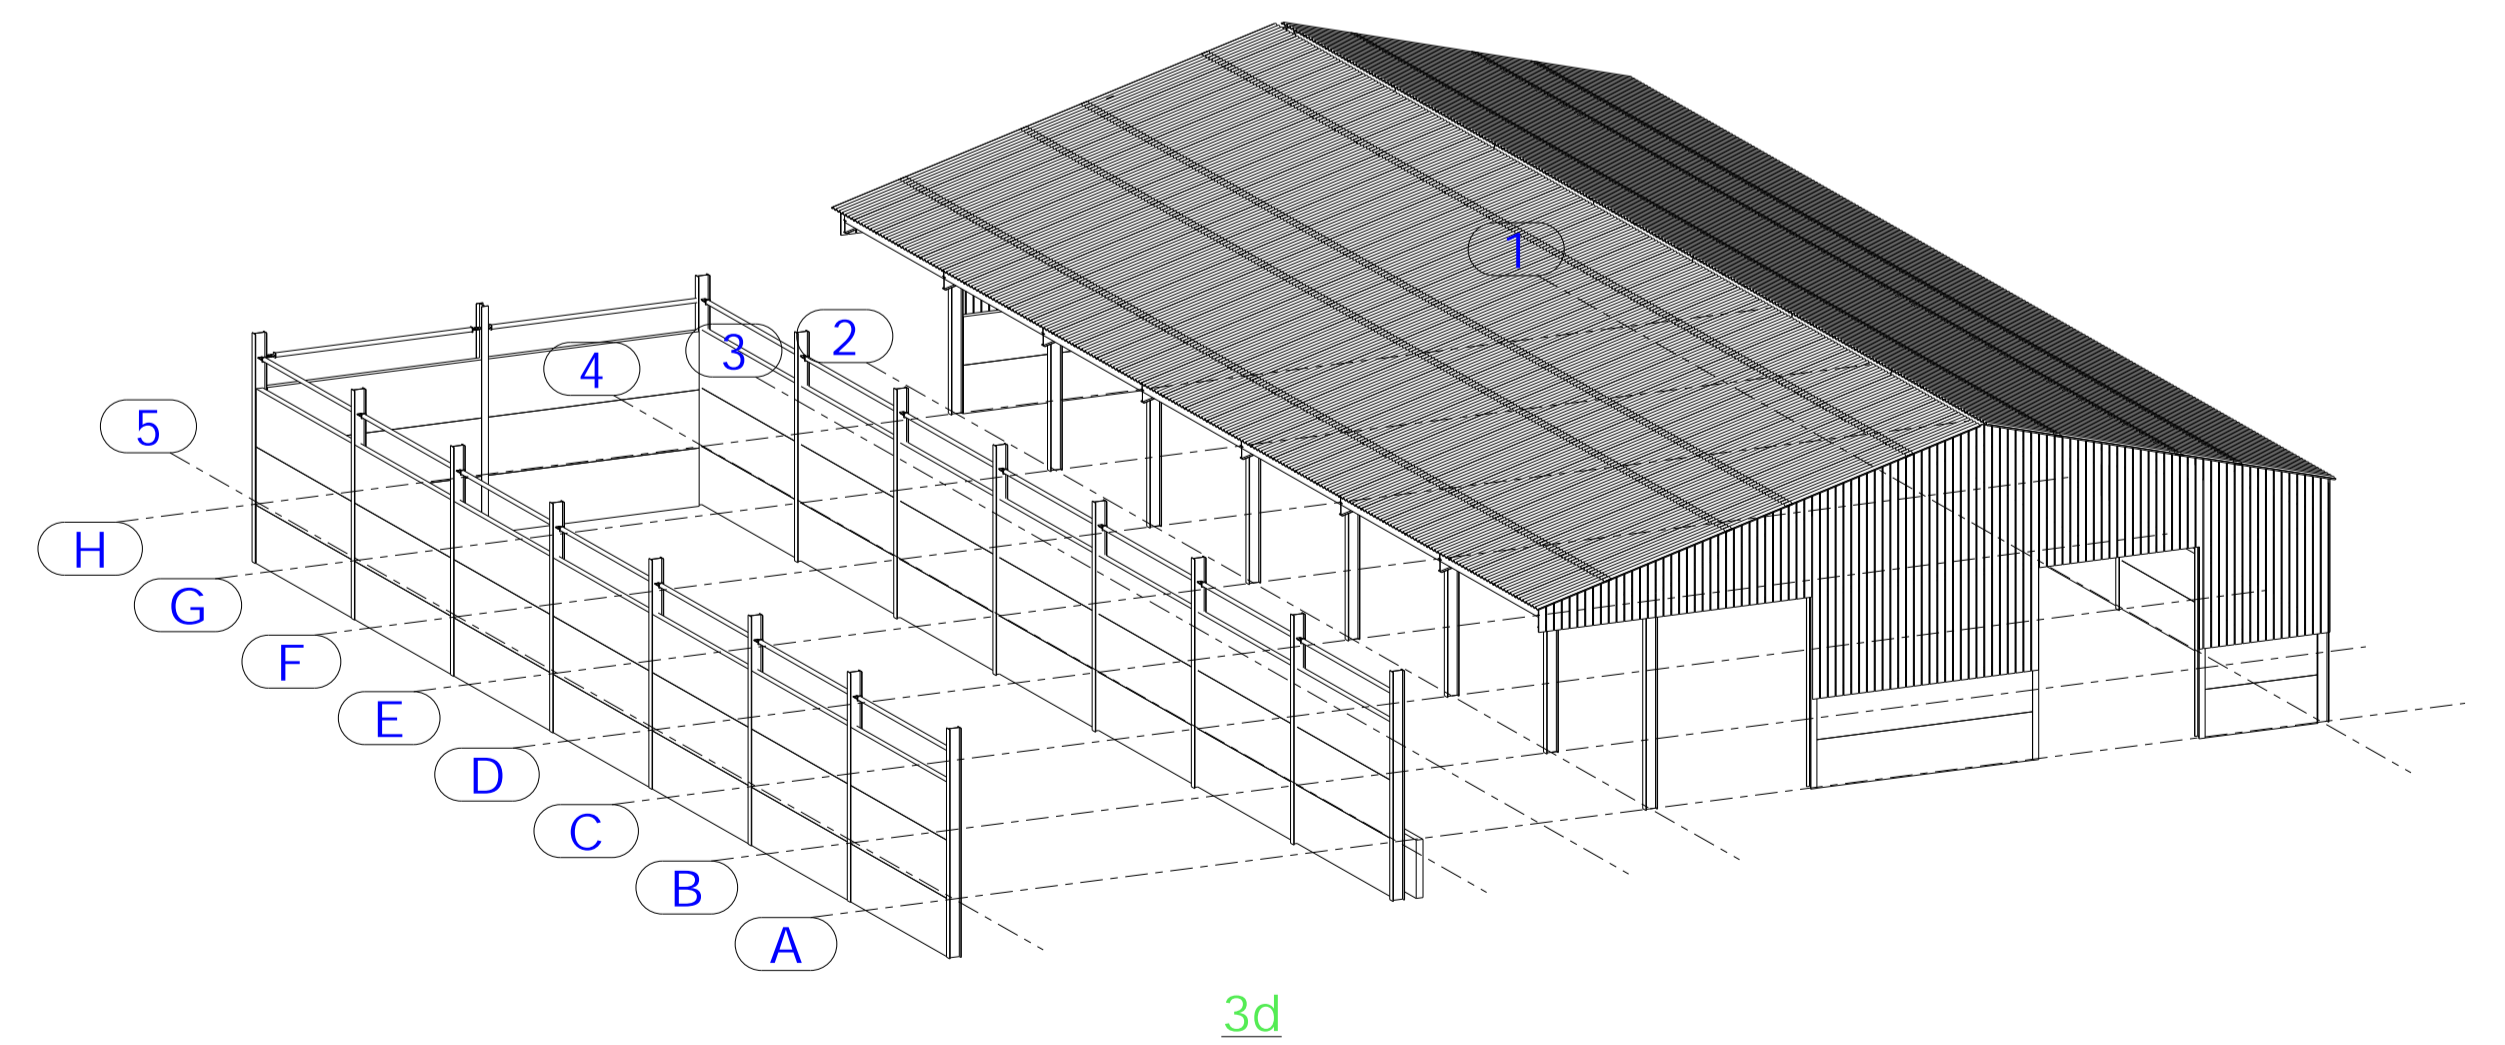


**ROOF CLADDING: NATURAL GREY FIBRE CEMENT
SIDE CLADDING: TANALISED YORKSHIRE BOARDING
GUTTER: 160MM PVC**

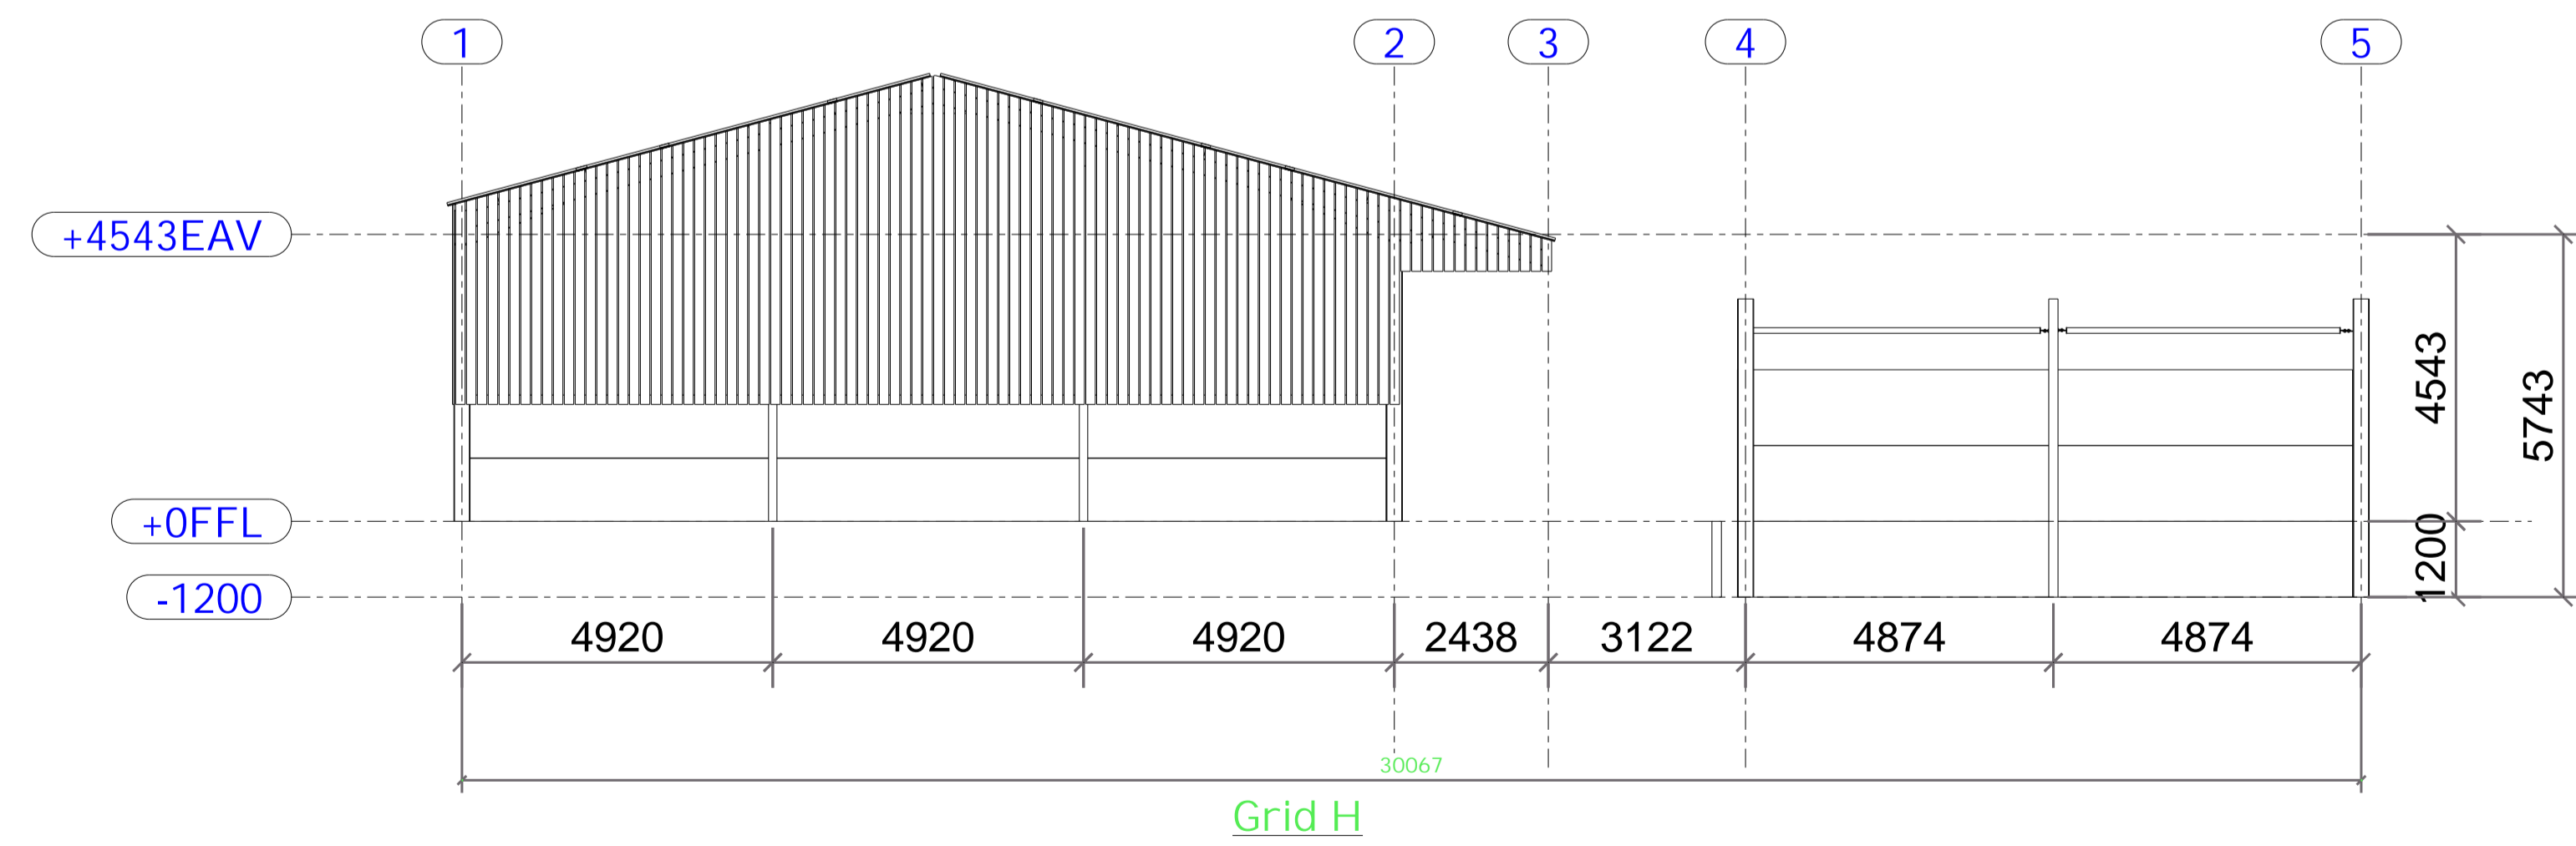

REV MARK	DESCRIPTION	By		Date	
		CREATED	CHECKED		
DRAWING TITLE		PLANNING ELEVATIONS			
CONTRACT		D&D WALLBANK			
MODELLED BY		TD	ISSUE DATE		
CONTRACT NO		1254	SCALE 1:100 1:125 1:150		
DRAWING No		G [1]	REVISION No.		