


**WARNING TO HOUSE PURCHASERS**  
**Property Misdescriptions Act 1991**  
 Buyers are warned that this is a working drawing and is not intended to be treated as descriptive material. It is subject to change without notice. The contents of this drawing may be subject to change in any way, and alterations and variations can occur during the progress of the work without notice of the drawing. Consequently the buyer, from contract and otherwise, of the finished construction may differ from that shown here. No liability shall be accepted by the drawing contractor for any error or omission, or for any loss or damage, howsoever caused, in connection with this drawing.

**Colour Key**

	Block pavior red
	Tarmac carriageway
	Tarmac footway
	Concrete paving
	Tarmac parking/ drives
	Coloured tarmac footway / cycleway
	Soft landscaping
	Tegular paving, Burnt ochre
	Tactile paving



(c) Crown Copyright 2013. All rights reserved. Licence number 100022432

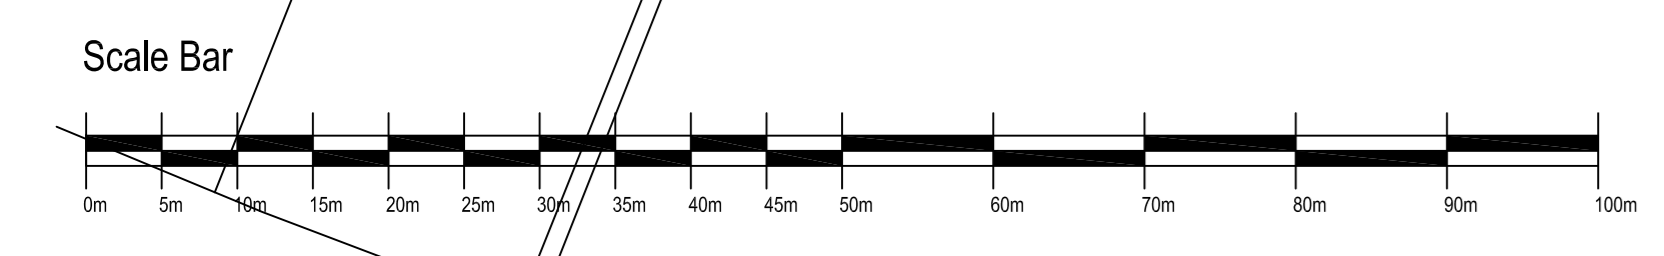

Rev	Description	Date	Drawn	Checked
04	Updated to suit Planning Layout Revision 04	03.08.18	AA	
03	Updated to suit Planning Layout Revision 03	25.07.18	NC	
02	Plan 33.70 amended to account for progress of sewer construction	25.05.18	AA	
01	Updated to suit Planning Layout Revision 01	10.05.18	NC	

**BARRATT HOMES MANCHESTER**  
 Barratt Homes Manchester  
 (A division of BDW Trading Ltd)  
 4 Bradley Road  
 City Park  
 Manchester  
 M16 9HQ  
 Tel: 0161 872 9161  
 Fax: 0161 855 2828

JOB: CHIPPING LANE LONGRIDGE  
 Title: HARD LANDSCAPING LAYOUT

Drawn By	Date	Scale	Drawing Number	Rev
AA	03.08.18	Scale 0:1	459-HL02	04
AA		1:500		