




WARNING TO HOUSE PURCHASERS
Property Misdescriptions Act 1991
 Buyers are warned that this is a working drawing and is not intended to be treated as a definitive material description in relation to any particular property or development, any of the specific matters mentioned by any other notes on this drawing. The contents of this drawing may be subject to change of any kind, and alterations and variations can occur during the progress of the works without notice of the drawing. Consequently the layout, form, content and dimensions of the finished construction may differ from those shown here. No liability can be accepted for any such variations or omissions.

Symbol Key

-  Recycling bin location
-  Route to kerbside collection



(c) Crown Copyright 2013. All rights reserved. Licence number 100022432

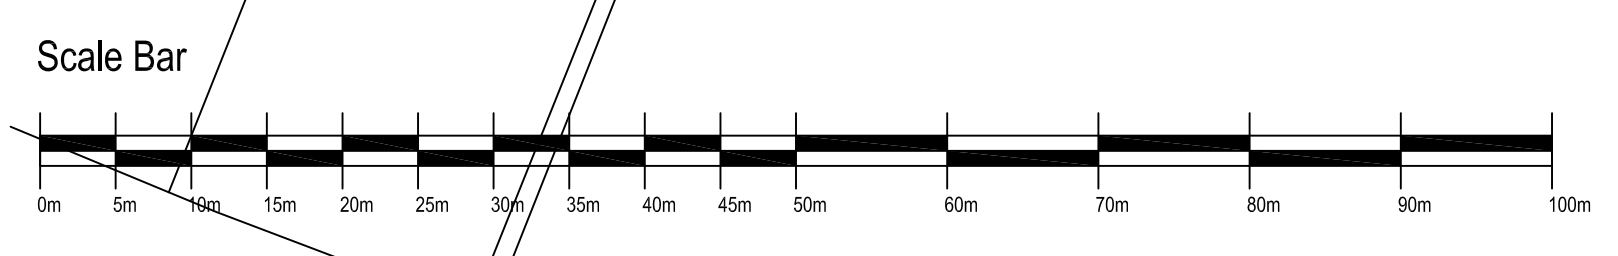

Rev	Description	Date	Drawn	Checked
04	Updated to suit Planning Layout Revision 04	03.06.18	AA	
03	Updated to suit Planning Layout Revision 03	25.07.18	NC	
02	Plans 33-70 amended to account for progress of sewer construction	25.05.18	AA	
01	Updated to suit Planning Layout Revision 01	10.05.18	NC	



BARRATT HOMES MANCHESTER

Barratt Homes Manchester
 (A division of BDW Trading Ltd)
 4 Bradley Road
 City Park
 Manchester
 M16 9HQ
 Tel: 0161 872 9161
 Fax: 0161 855 2828

JOB: CHIPPING LANE LONGRIDGE			
Title: PHASE 1 REFUSE STRATEGY			
Design By: AA	Date: 09.03.18	Drawing Number: 459-RS02	Rev: 04
Drawn By: AA	Scale: @ A1 1:500		