

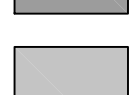

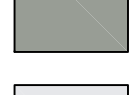





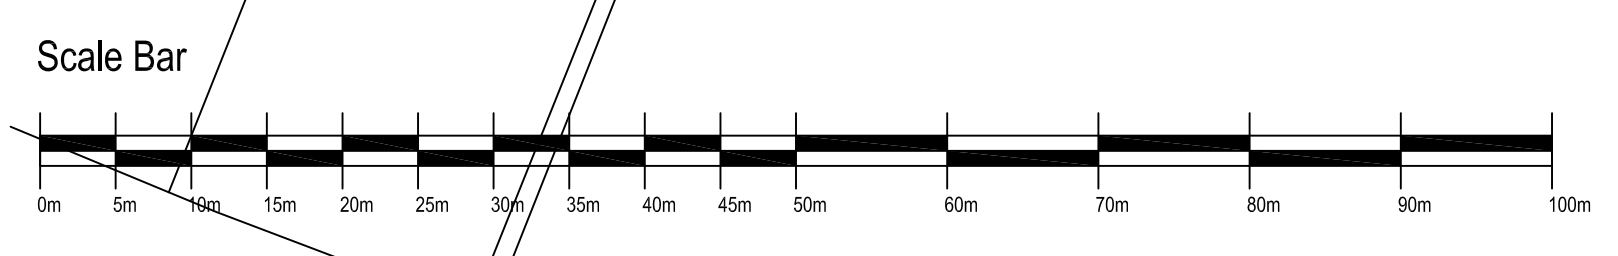
WARNING TO HOUSE PURCHASERS
Property Misdescriptions Act 1991
 Buyers are warned that this is a working drawing and is not intended to be treated as a descriptive material. It is not intended to be used as a basis for any contract or warranty. The contents of this drawing may be subject to change in any way, and alterations and variations can occur during the progress of the work without notice of the drawing. Consequently the buyer, from contract and otherwise, of the finished construction may differ in details from those shown here. No liability can be accepted for any error or omission, or for any loss or damage, howsoever caused, in consequence of reliance on this drawing.

Colour Key

	Block pavior red
	Tarmac carriageway
	Tarmac footway
	Concrete paving
	Tarmac parking/ drives
	Coloured tarmac footway / cycleway
	Soft landscaping
	Tegular paving, Burnt ochre



(c) Crown Copyright 2013. All rights reserved. Licence number 100022432



Rev	Description	Date	Drawn	Checked
02	Phase 33.70 amended to account for program of sewer construction	25.05.18	AA	
01	Updated to suit Planning Layout Revision 01	10.05.18	NC	

BARRATT HOMES MANCHESTER
 Barratt Homes Manchester
 (A division of BDW Trading Ltd)
 4 Bradley Road
 City Park
 Manchester
 M16 9HQ
 Tel: 0161 872 9161
 Fax: 0161 855 2828

100 CHIPPING LANE LONGRIDGE			
Title: HARD LANDSCAPING LAYOUT			
Design By: AA	Date: 28.05.18	Drawing Number: 459-HL.02	Rev: 02
Drawn By: AA	Scale: 1:500		