




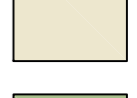

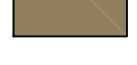



WARNING TO HOUSE PURCHASERS
Property Misdescriptions Act 1991
 Buyers are warned that this is a working drawing and is not intended to be relied on as a definitive material description in relation to any particular property or development, any of the specific matters provided for by any other plans under the above act. The contents of this drawing may be subject to change in any detail, and alterations and variations can occur during the progress of the works without notice of the drawing. Consequently the layout, form, content and dimensions of the finished construction may differ from those shown here. No liability can be accepted for any error or omission, or for any loss or damage, howsoever caused, arising from reliance on this drawing.

Colour Key

	Block pavior red
	Tarmac carriageway
	Tarmac footway
	Concrete paving
	Tarmac parking/ drives
	Coloured tarmac footway / cycleway
	Soft landscaping
	Tegular paving, Burnt ochre



(c) Crown Copyright 2013. All rights reserved. Licence number 100022432

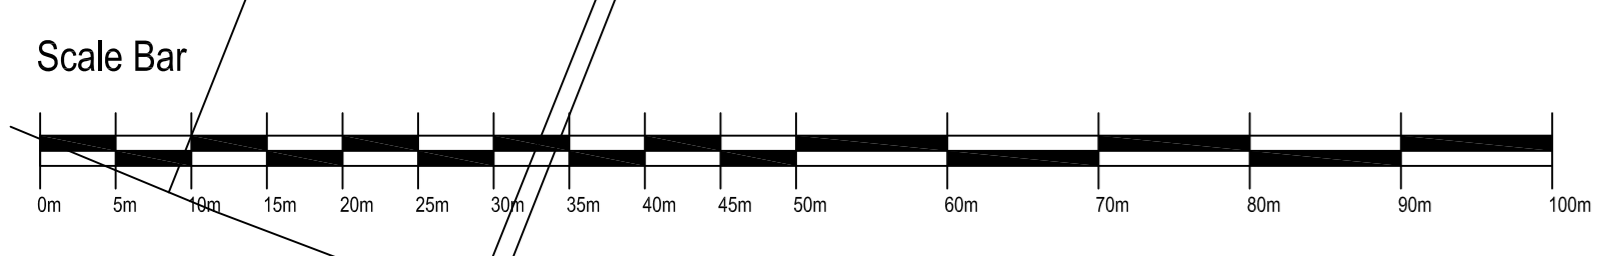

Rev	Description	Date	Drawn	Check

BARRATT HOMES MANCHESTER
 Barratt Homes Manchester
 (A division of BDW Trading Ltd)
 4 Bradley Road
 City Park
 Manchester
 M16 9HQ
 Tel: 0161 872 9161
 Fax: 0161 855 2929

100 CHIPPING LANE LONGRIDGE			
Title HARD LANDSCAPING LAYOUT			
Design By AA	Date 20-03-18	Drawing Number 459-HL02	Rev -
Drawn By AA	Scale @ A1 1:500		